



SECTION 2  
TOWNSHIP 79 NORTH, RANGE 5 EAST,  
5<sup>TH</sup> PRINCIPAL MERIDIAN  
PRINCETON TOWNSHIP  
SCOTT COUNTY, IOWA

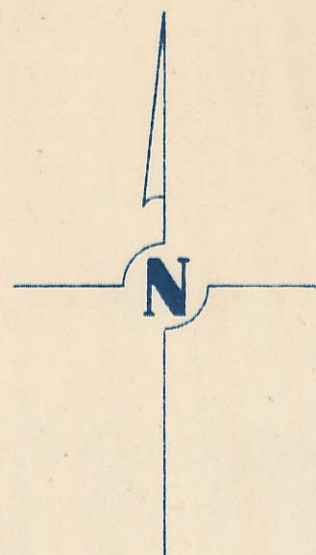

SCALE: 1 INCH = 330 FEET

SECTION 35 PAGE 37

TRANSFER PAGE 378

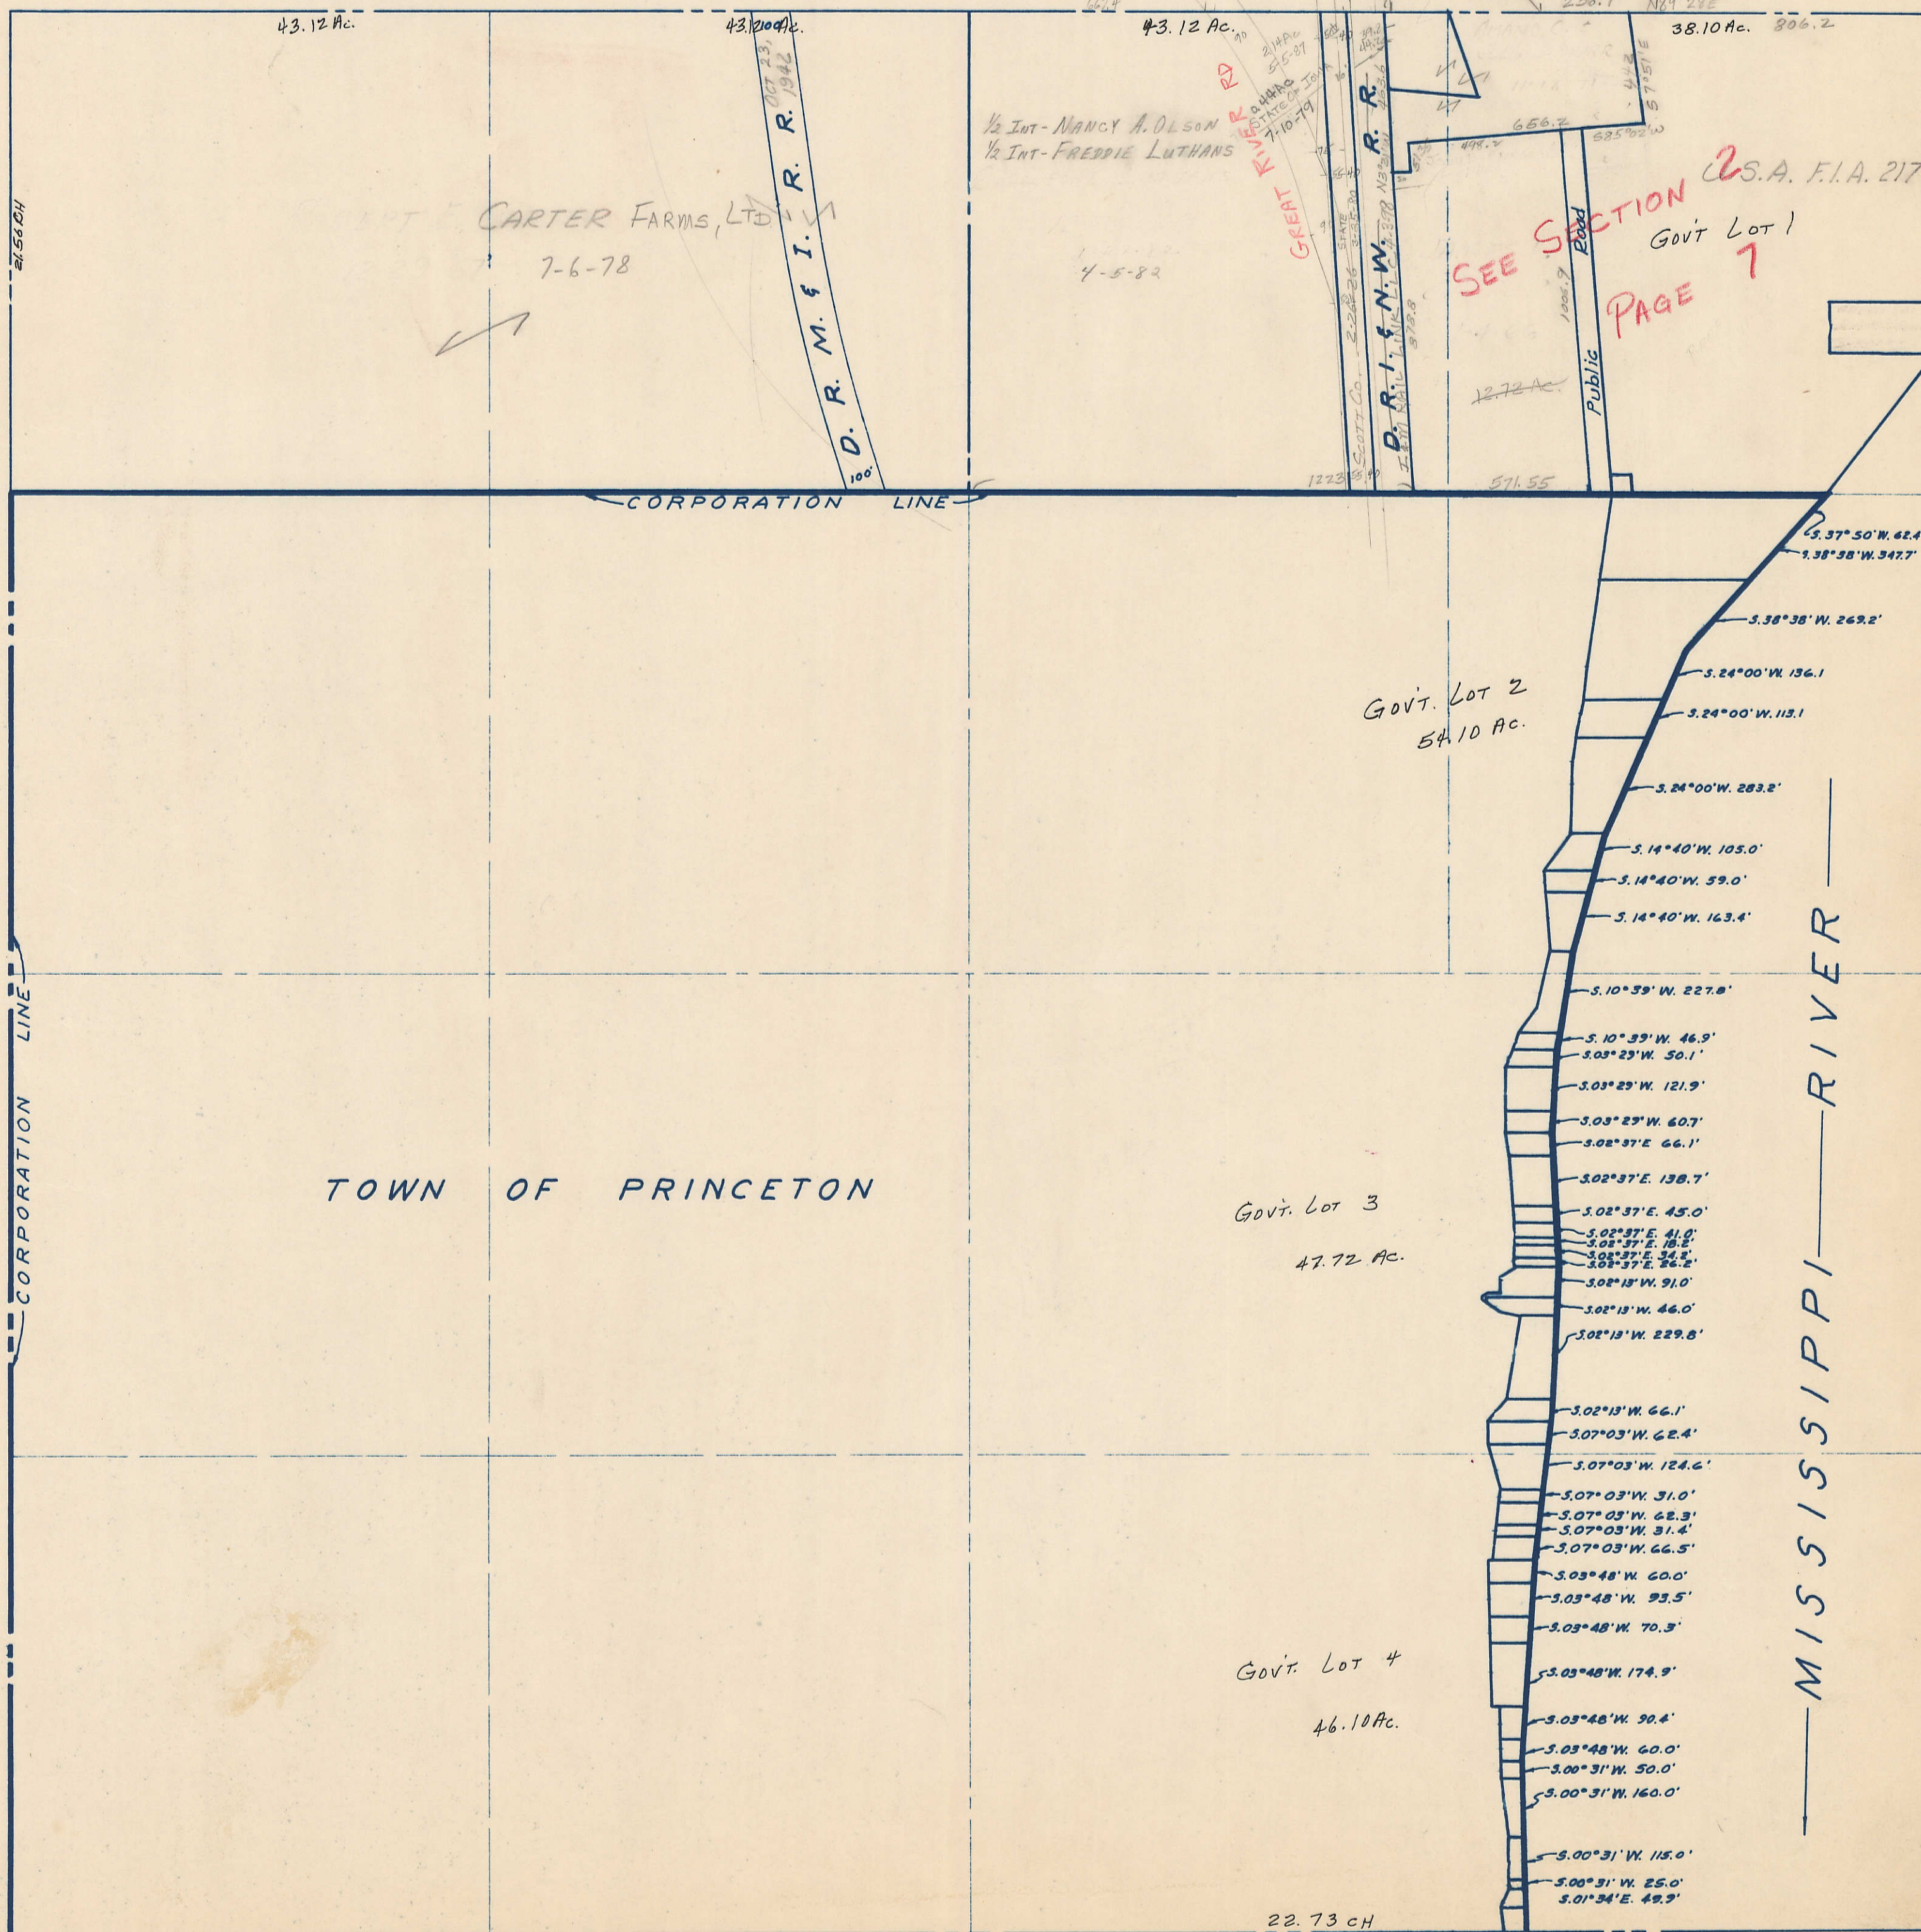

PAGE 5

SECTION 3

PAGE 3

SECTION 1