


SECTION 32
TOWNSHIP 80 NORTH, RANGE 5 EAST,
5TH PRINCIPAL MERIDIAN
PRINCETON TOWNSHIP
SCOTT COUNTY, IOWA


TRANSFER PAGE 408

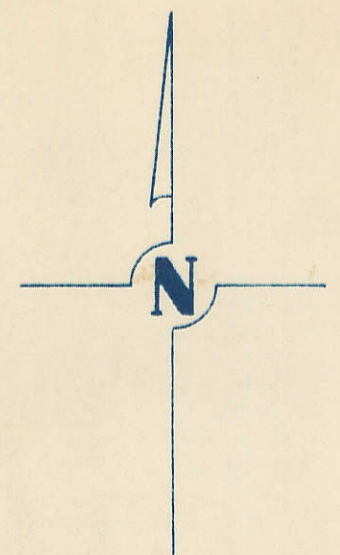

SCALE : 1 INCH = 330 FEET

SECTION 29

PAGE 31

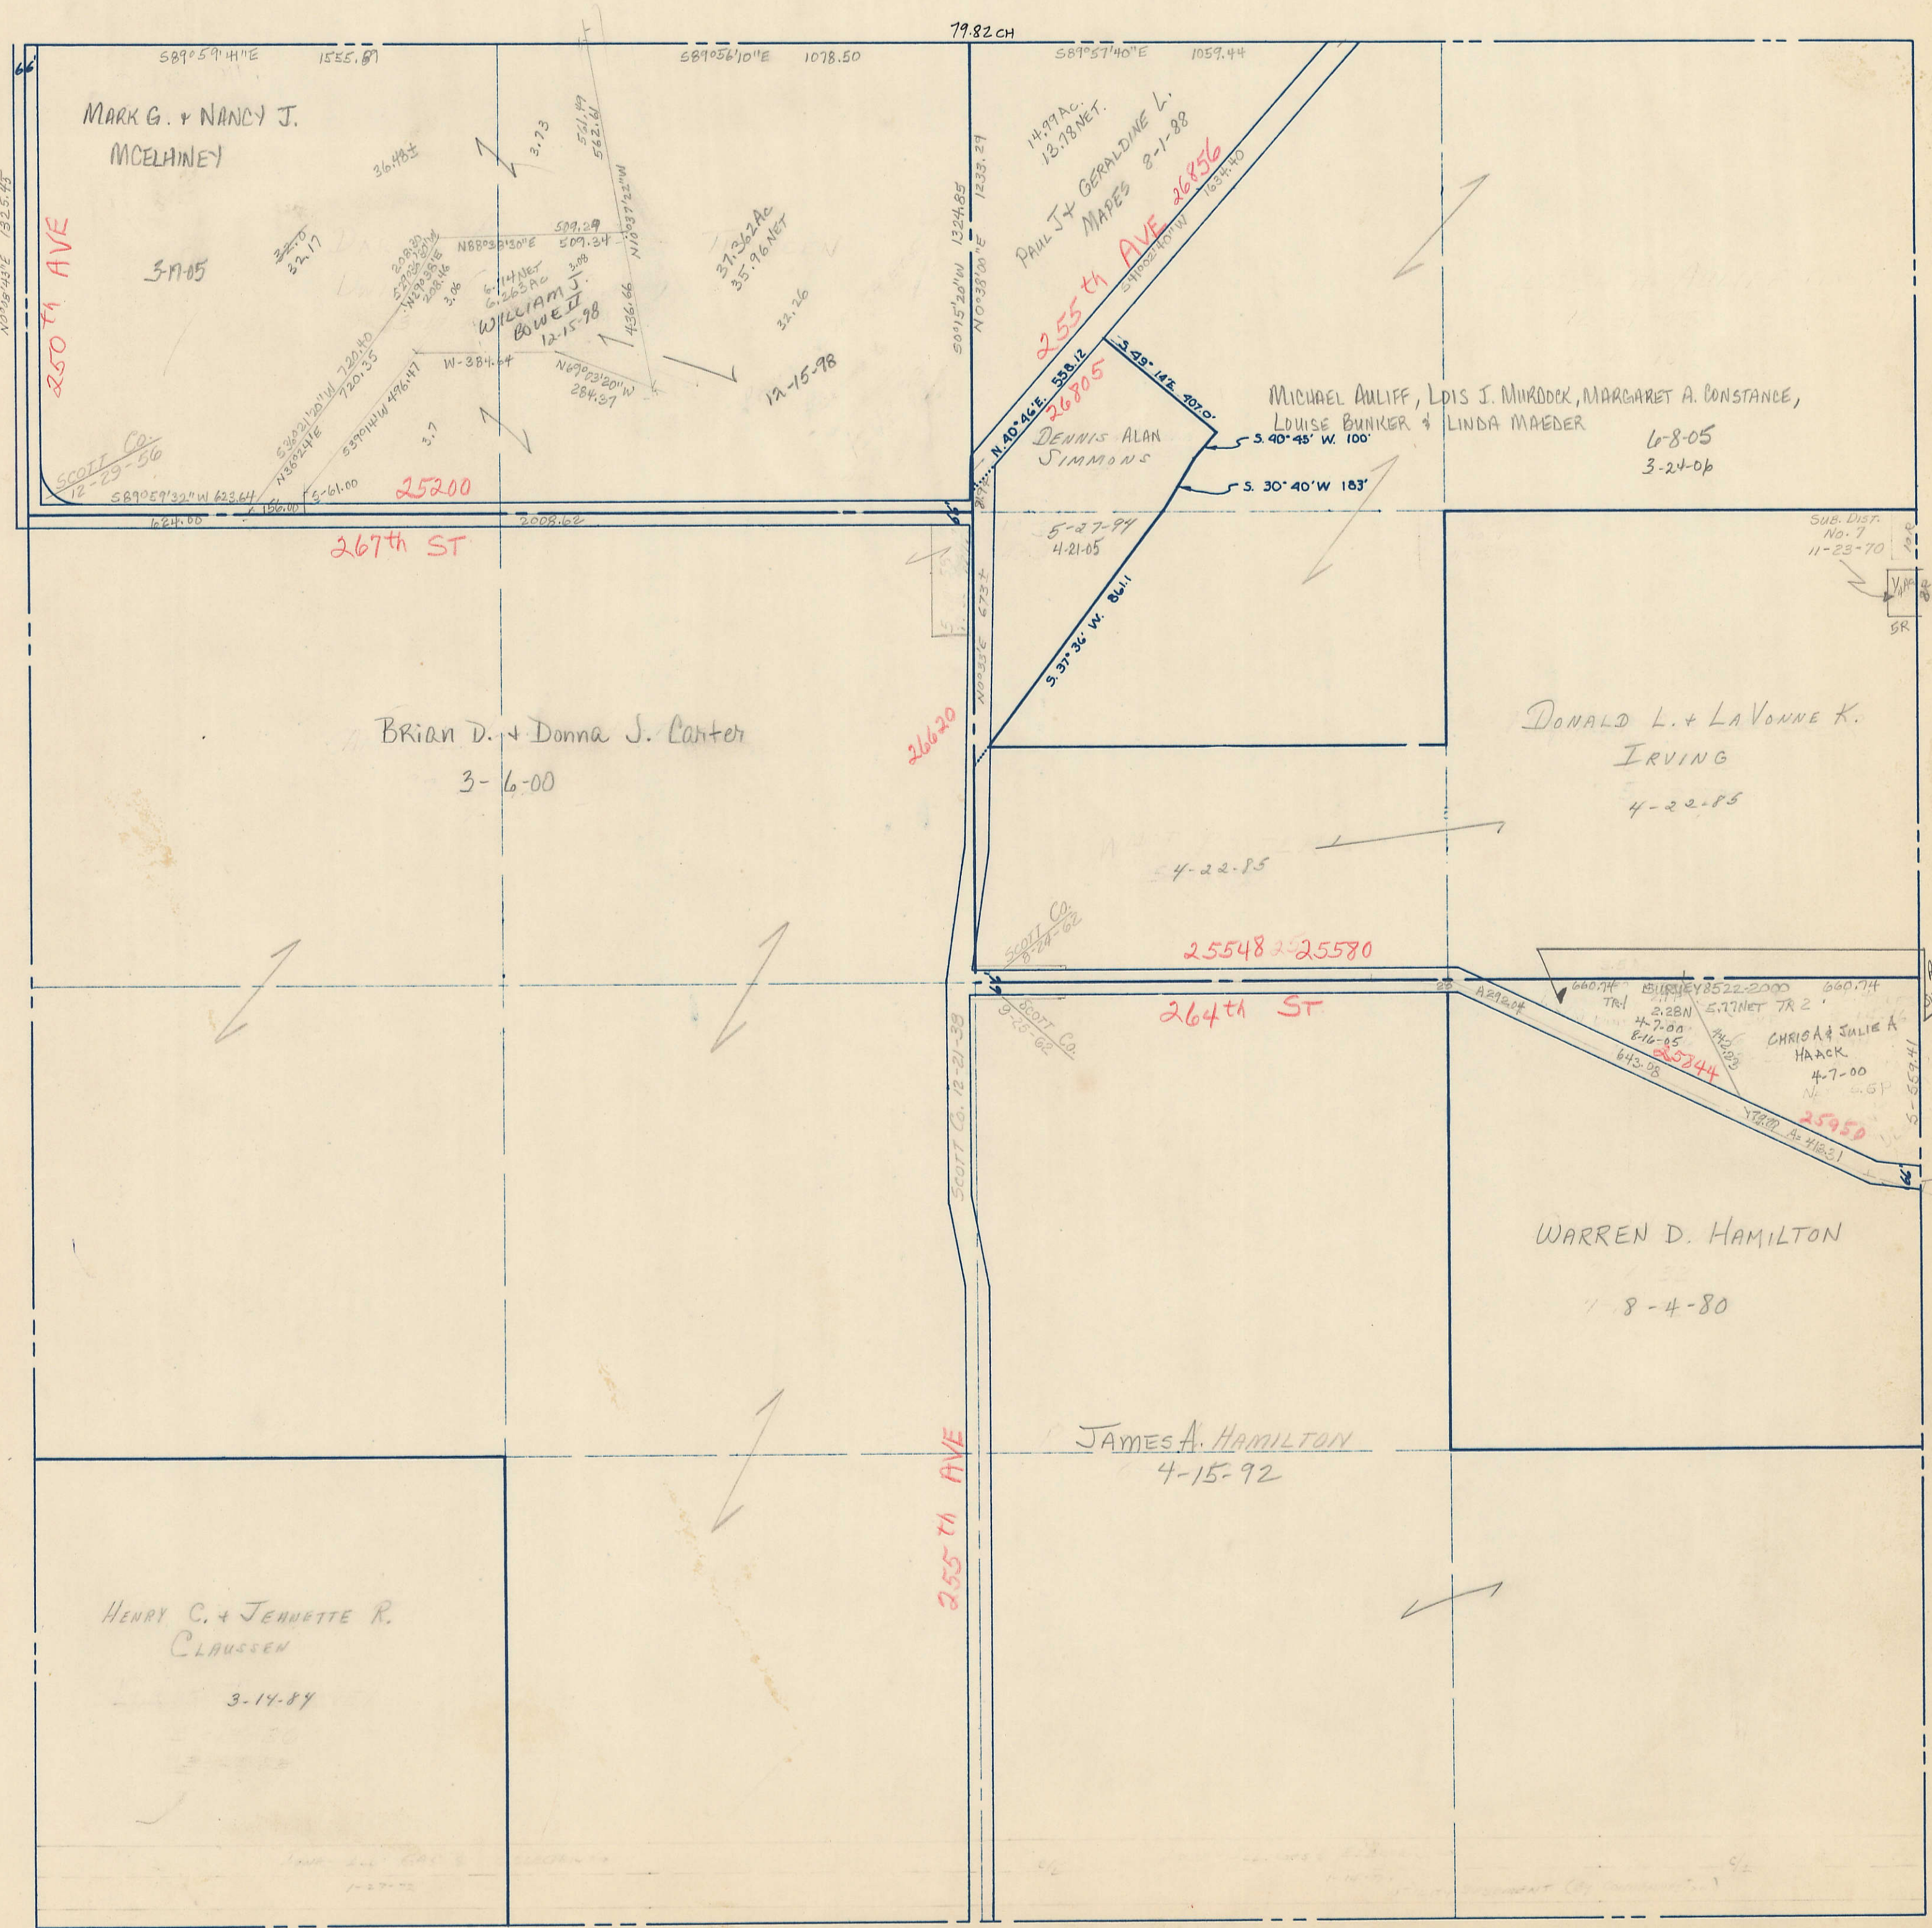

PAGE 33

SECTION 31

PAGE 35

SECTION 33

SECTION 5

PAGE 7