


SECTION 4
TOWNSHIP 79 NORTH, RANGE 5 EAST,
5TH PRINCIPAL MERIDIAN
PRINCETON TOWNSHIP
SCOTT COUNTY, IOWA

TRANSFER PAGE 380

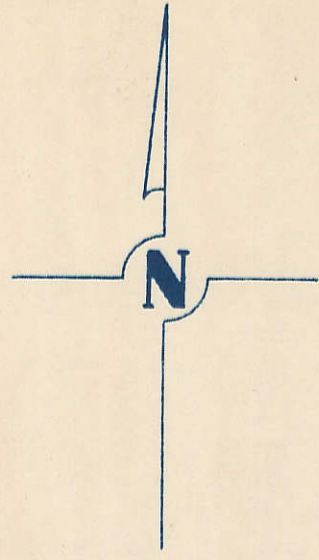

SCALE : 1 INCH = 330 FEET

SECTION 33

PAGE 35


PAGE 7

SECTION 5

260th AVE

PAGE 5

SECTION 3

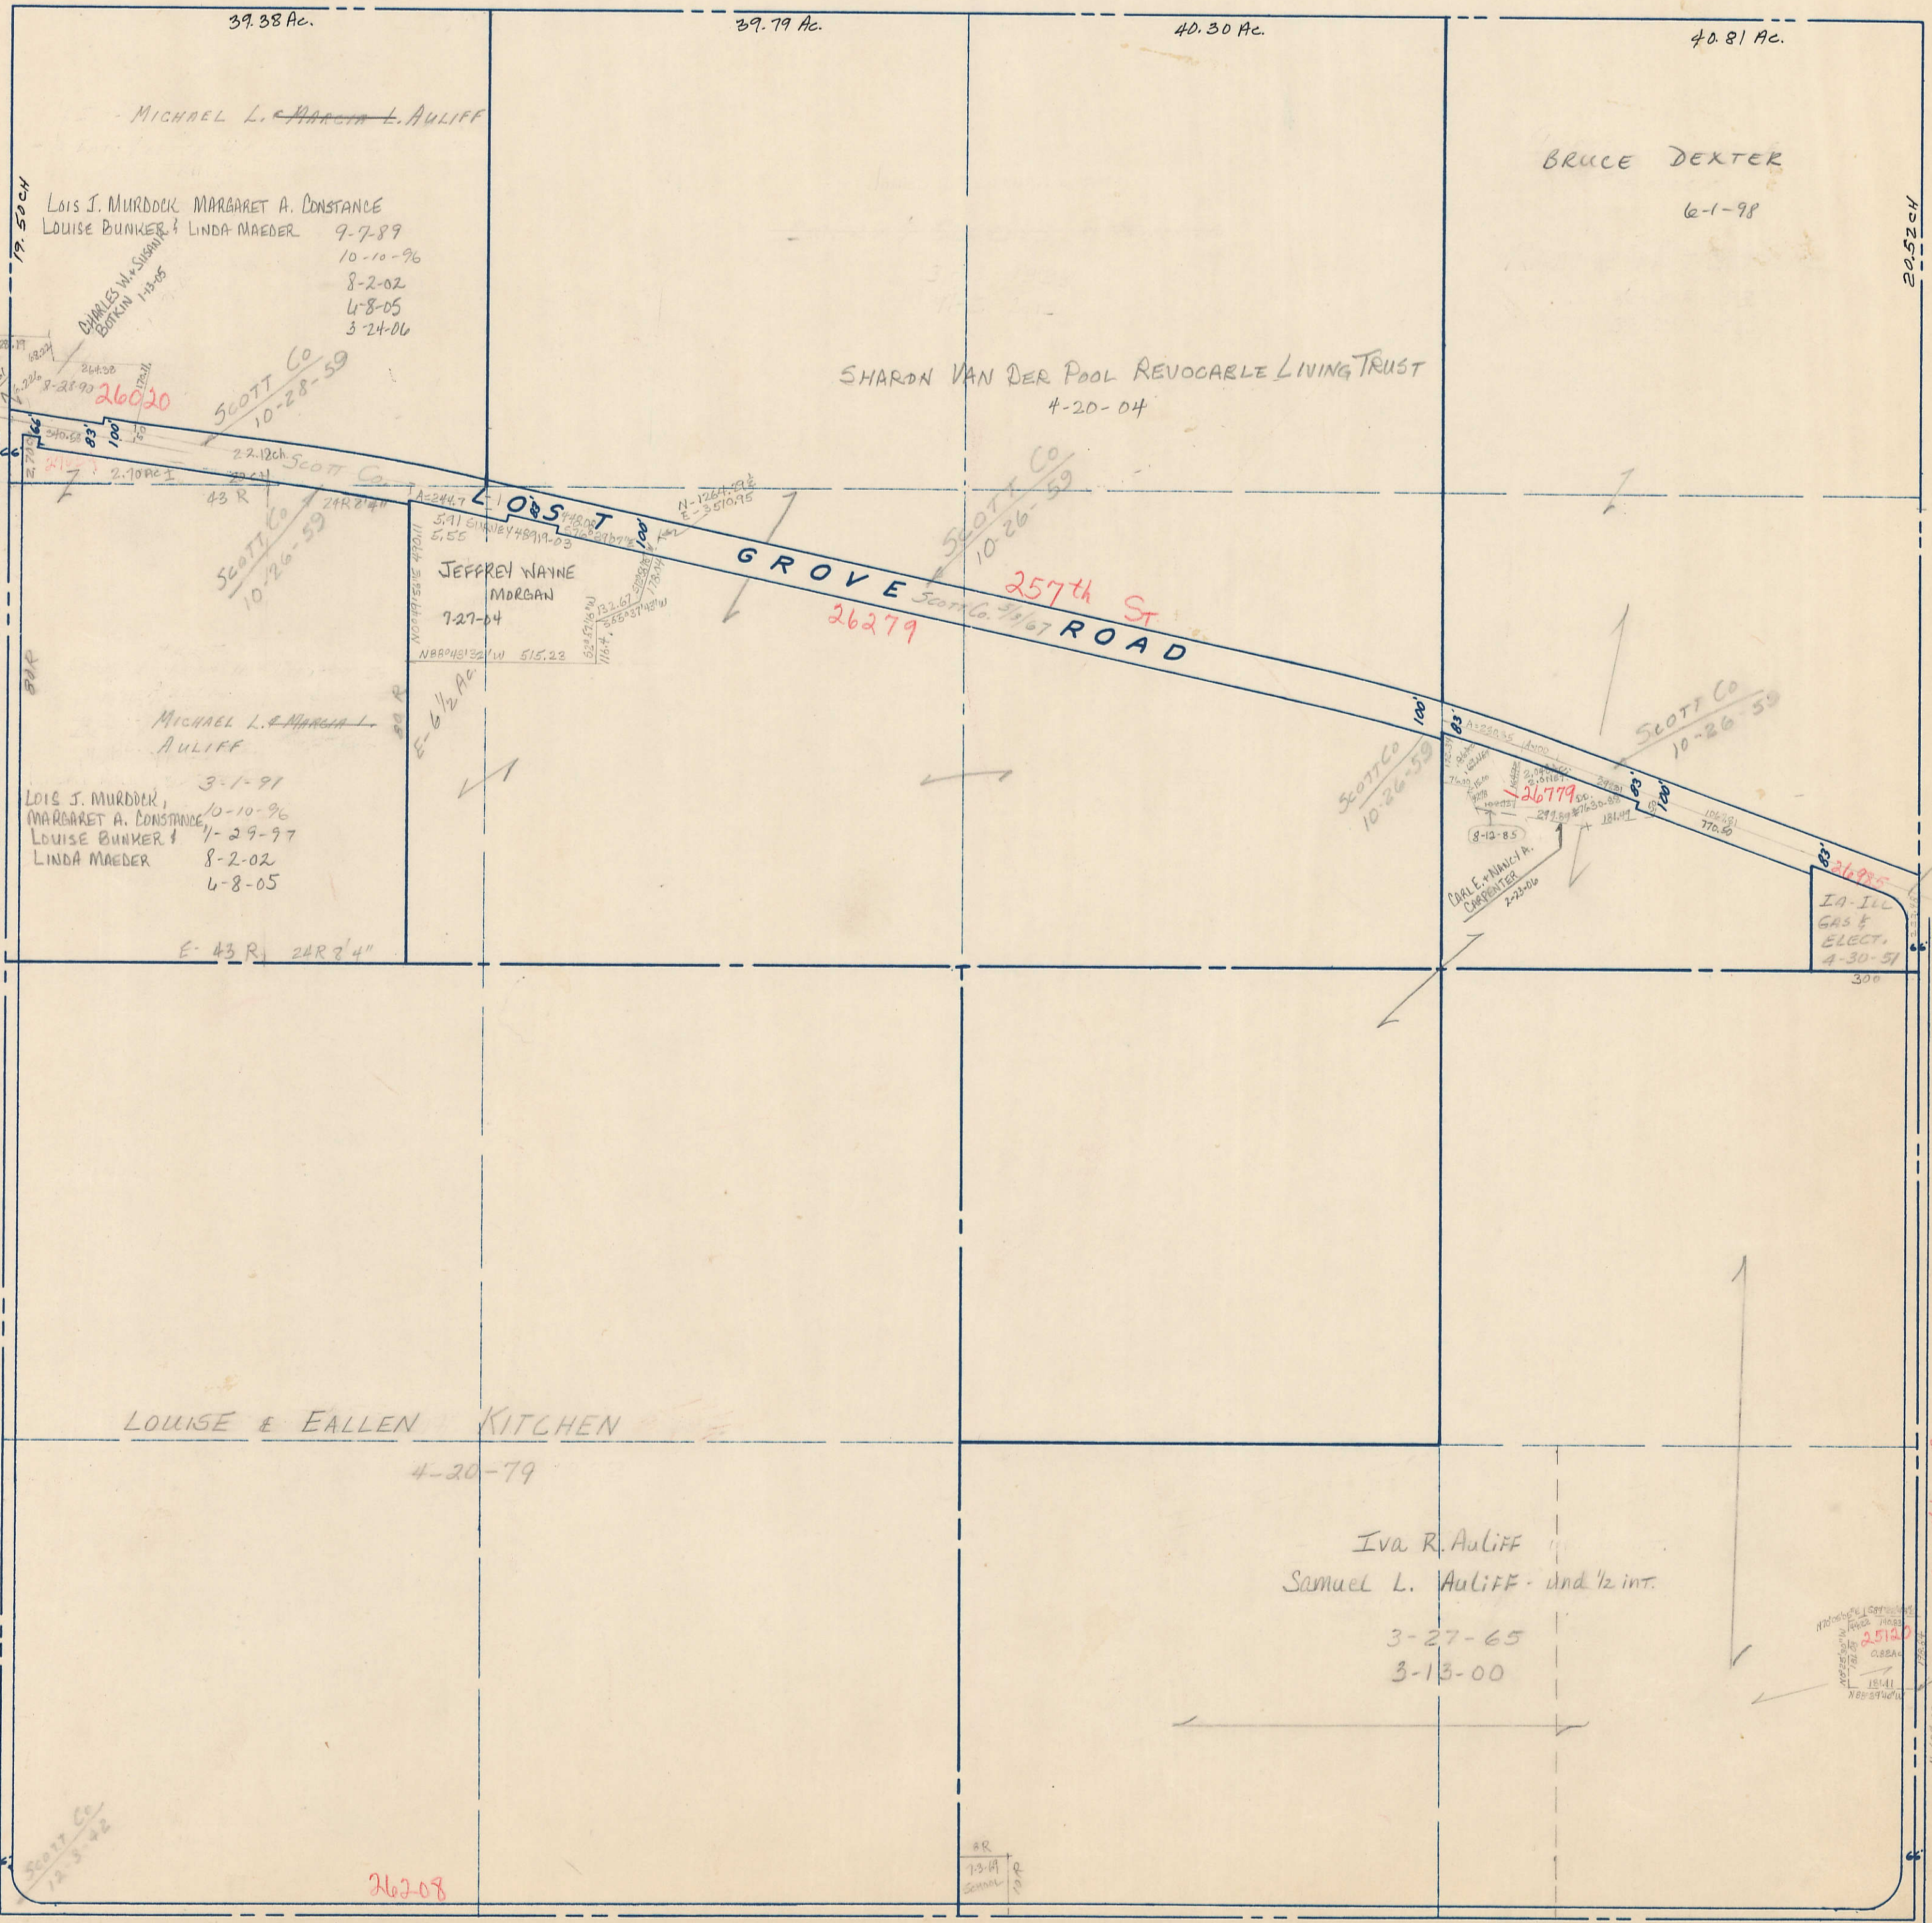

250th St.

SECTION 9

PAGE 11