


SECTION 6
TOWNSHIP 79 NORTH, RANGE 5 EAST,
5TH PRINCIPAL MERIDIAN
PRINCETON TOWNSHIP
SCOTT COUNTY, IOWA


TRANSFER PAGE 382

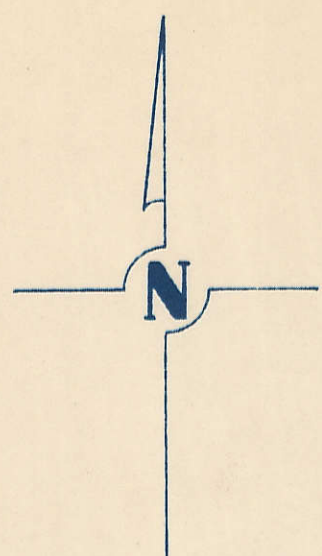

SCALE: 1 INCH = 330 FEET

SECTION 31

PAGE 33

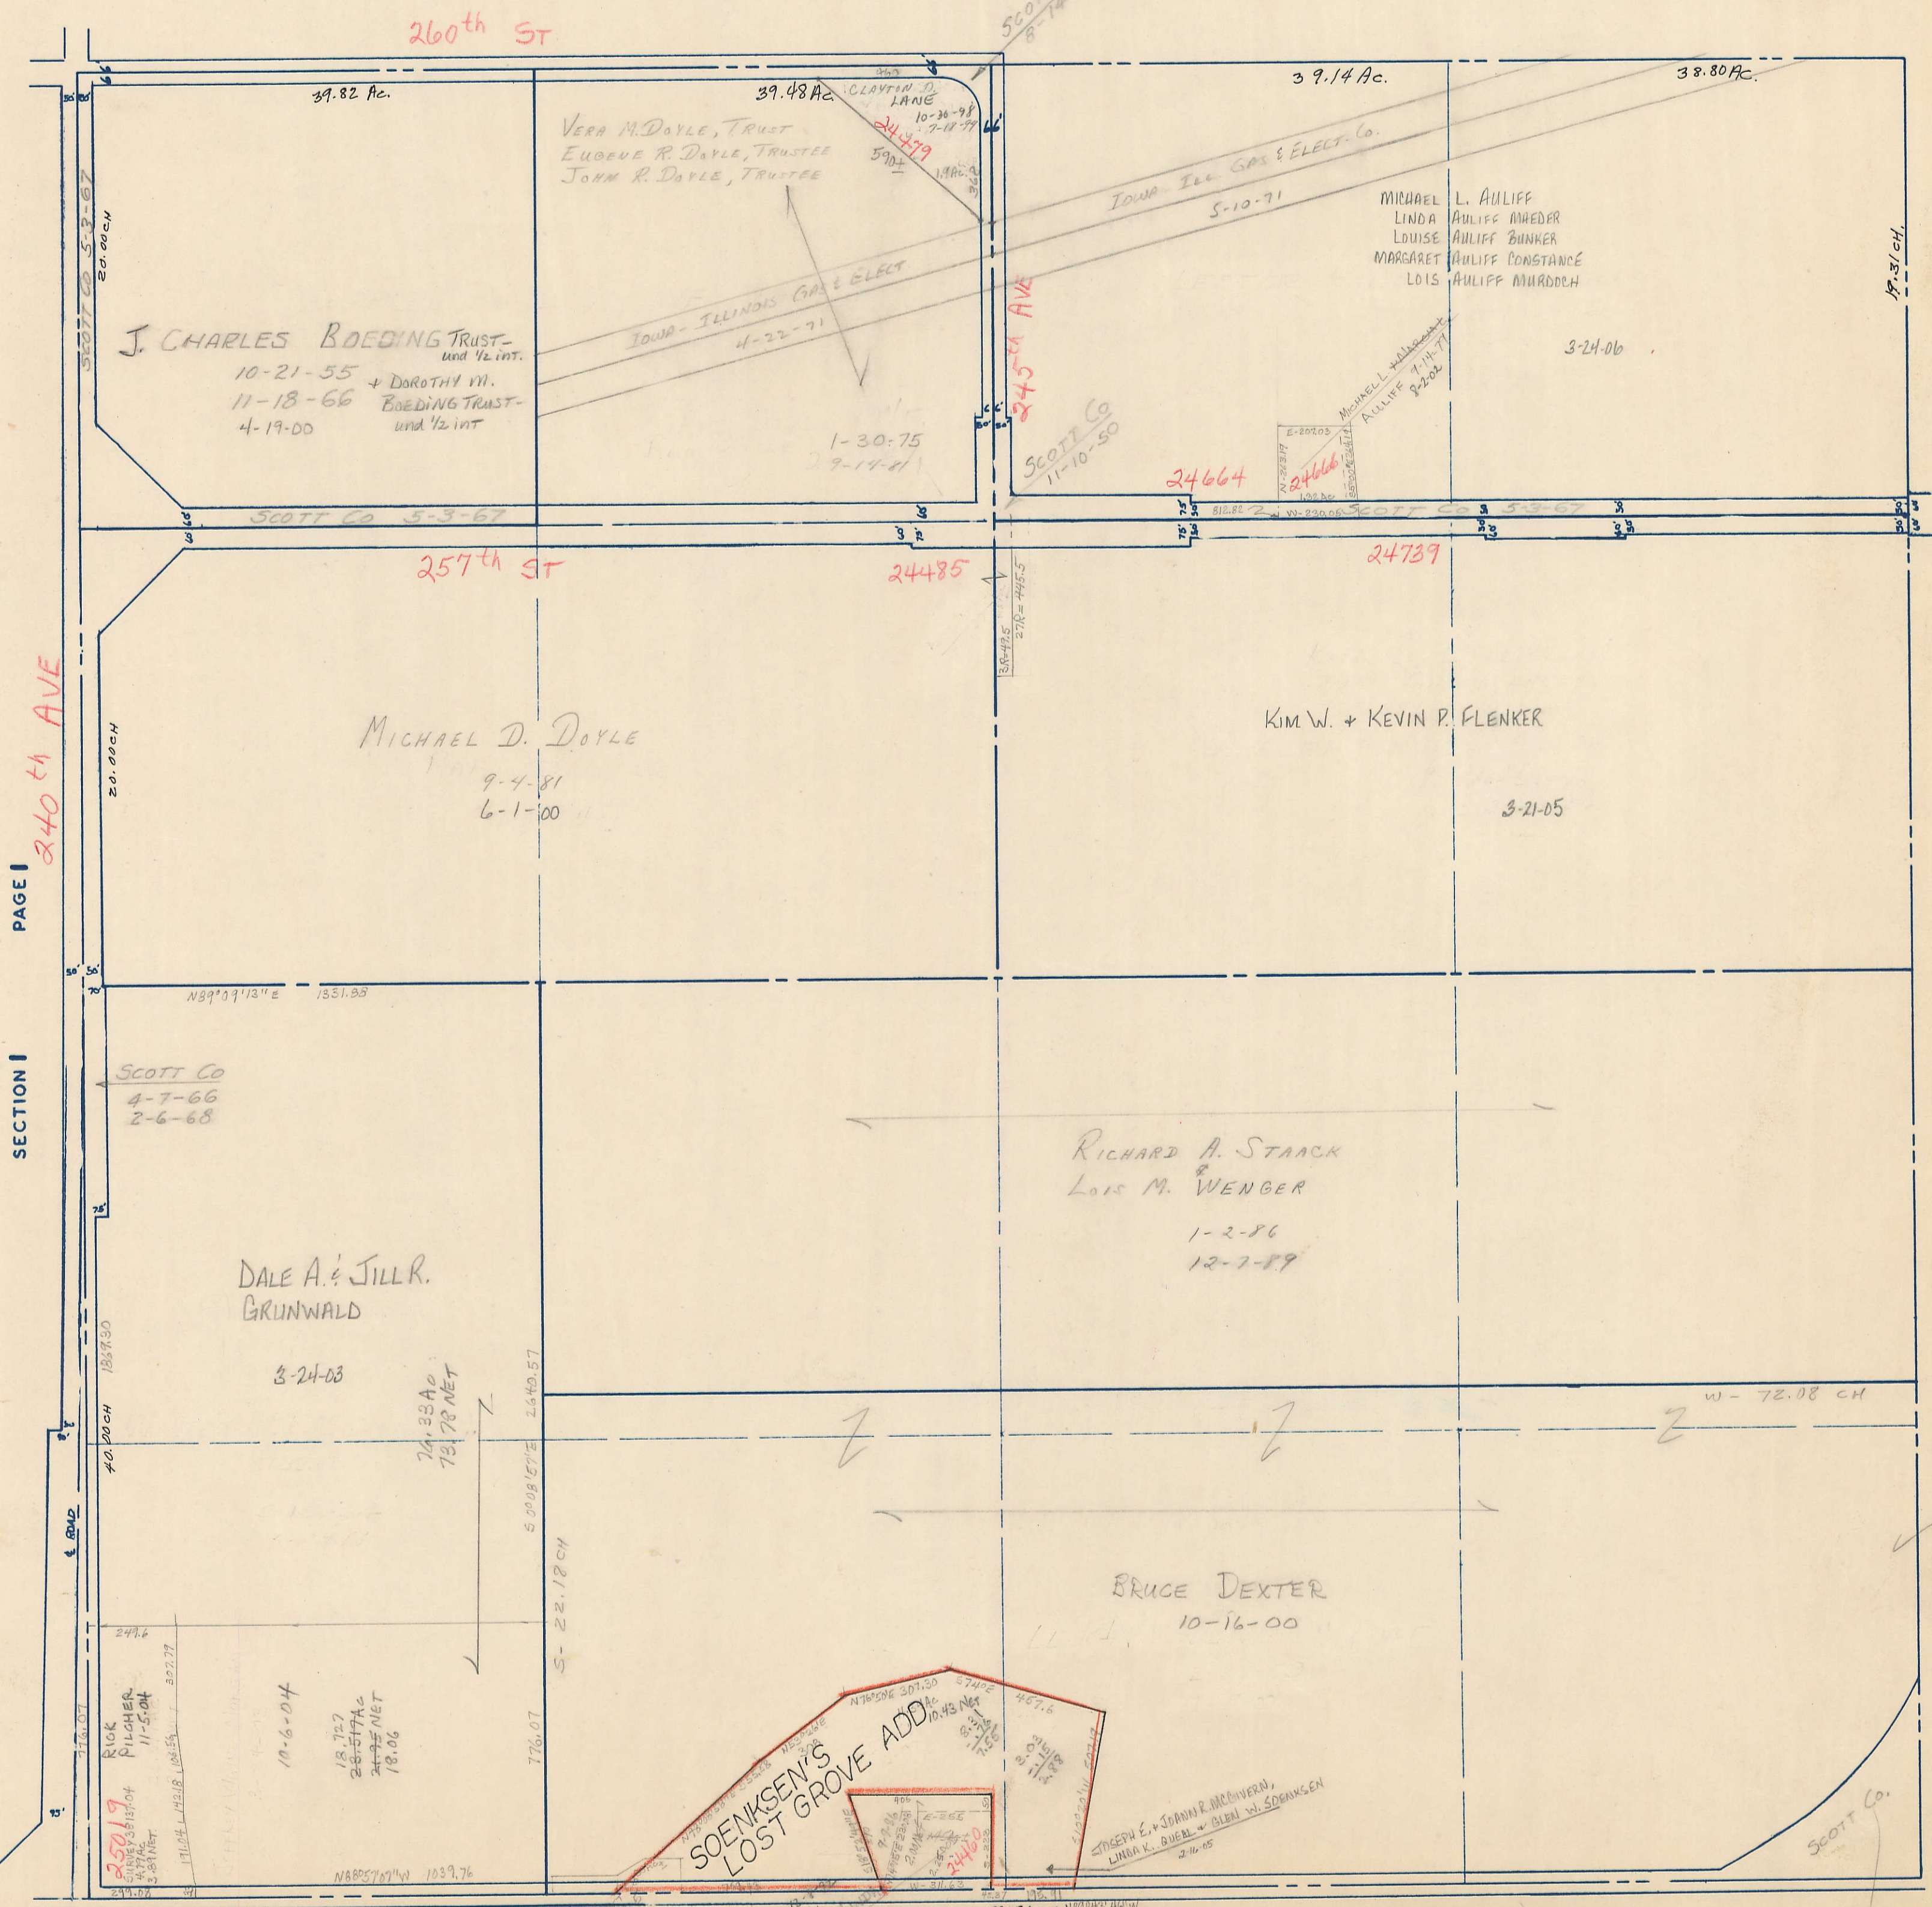

PAGE 1
SECTION 1
240th AVE

PAGE 7
SECTION 5

SOENKSEN'S LOST GROVE ADD
SECTION 7 #1419-75
PAGE 9