

SEC. 7-79-3

240th St./LE CLAIRE RD.

SEE PAGE 05


78  
1817

WILLOWBROOK 5TH ADD.  
12883  
GARY L. & KAREN K. VAN BLARICOM  
3-6-87

WILLOWBROOK 2ND ADD.  
12911  
CLIFFORD W. & JANICE K. TAPPA  
11-30-84

DAVID L. & DONNA J. HOTCHKISS  
7-13-72  
77 ACRES NET 4-27-87

DAVID L. & DONNA J. HOTCHKISS  
7-13-72  
.80 ACRES NET

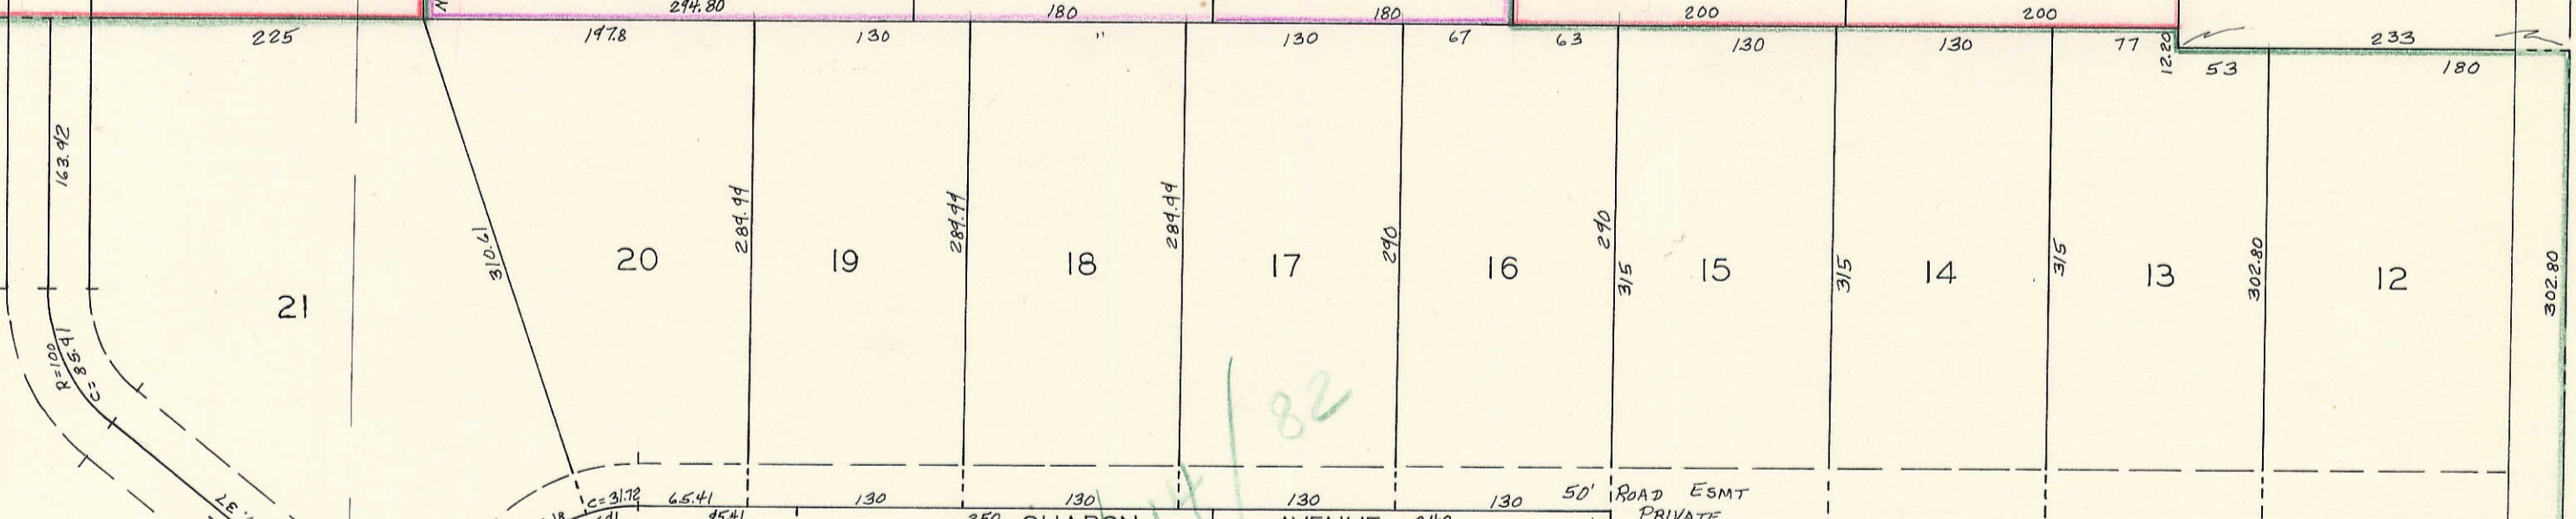

SHARON AVENUE

LOTS 12-66 VACATED 10/14/82 #13443-82

WILLOWBROOK DRIVE

WILLOWBROOK 5TH ADD.  
Files 5-11-80

MARVIN M. & VELAINE M. KONRADY  
1-9-96  
OUTLOT  
10.08 AC

05

SEE PAGE 05

130th AVE

SEC. 17

23730

LOTS 12-66 VACATED 10/14/82 #13443-82  
W. GRANDVIEW FARMS INC  
WELLS & LAI PARTNERSHIP TRUST  
11-12-92