


# SECTION 25

TOWNSHIP 79 NORTH, RANGE 3 EAST,

5<sup>TH</sup> PRINCIPAL MERIDIAN

SHERIDAN TOWNSHIP

SCOTT COUNTY, IOWA

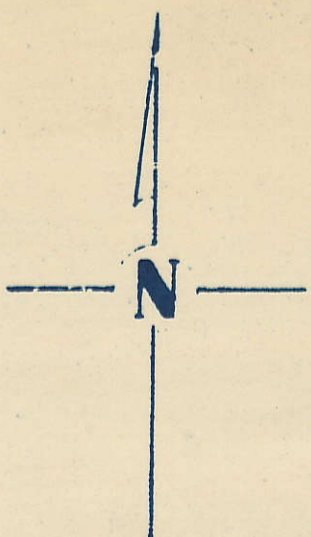

SCALE: 1 INCH = 100 FEET

SECTION

PAGE 25


Transfer Page 146 T.L.

PAGE 25-A

SECTION

PAGE 25

SECTION

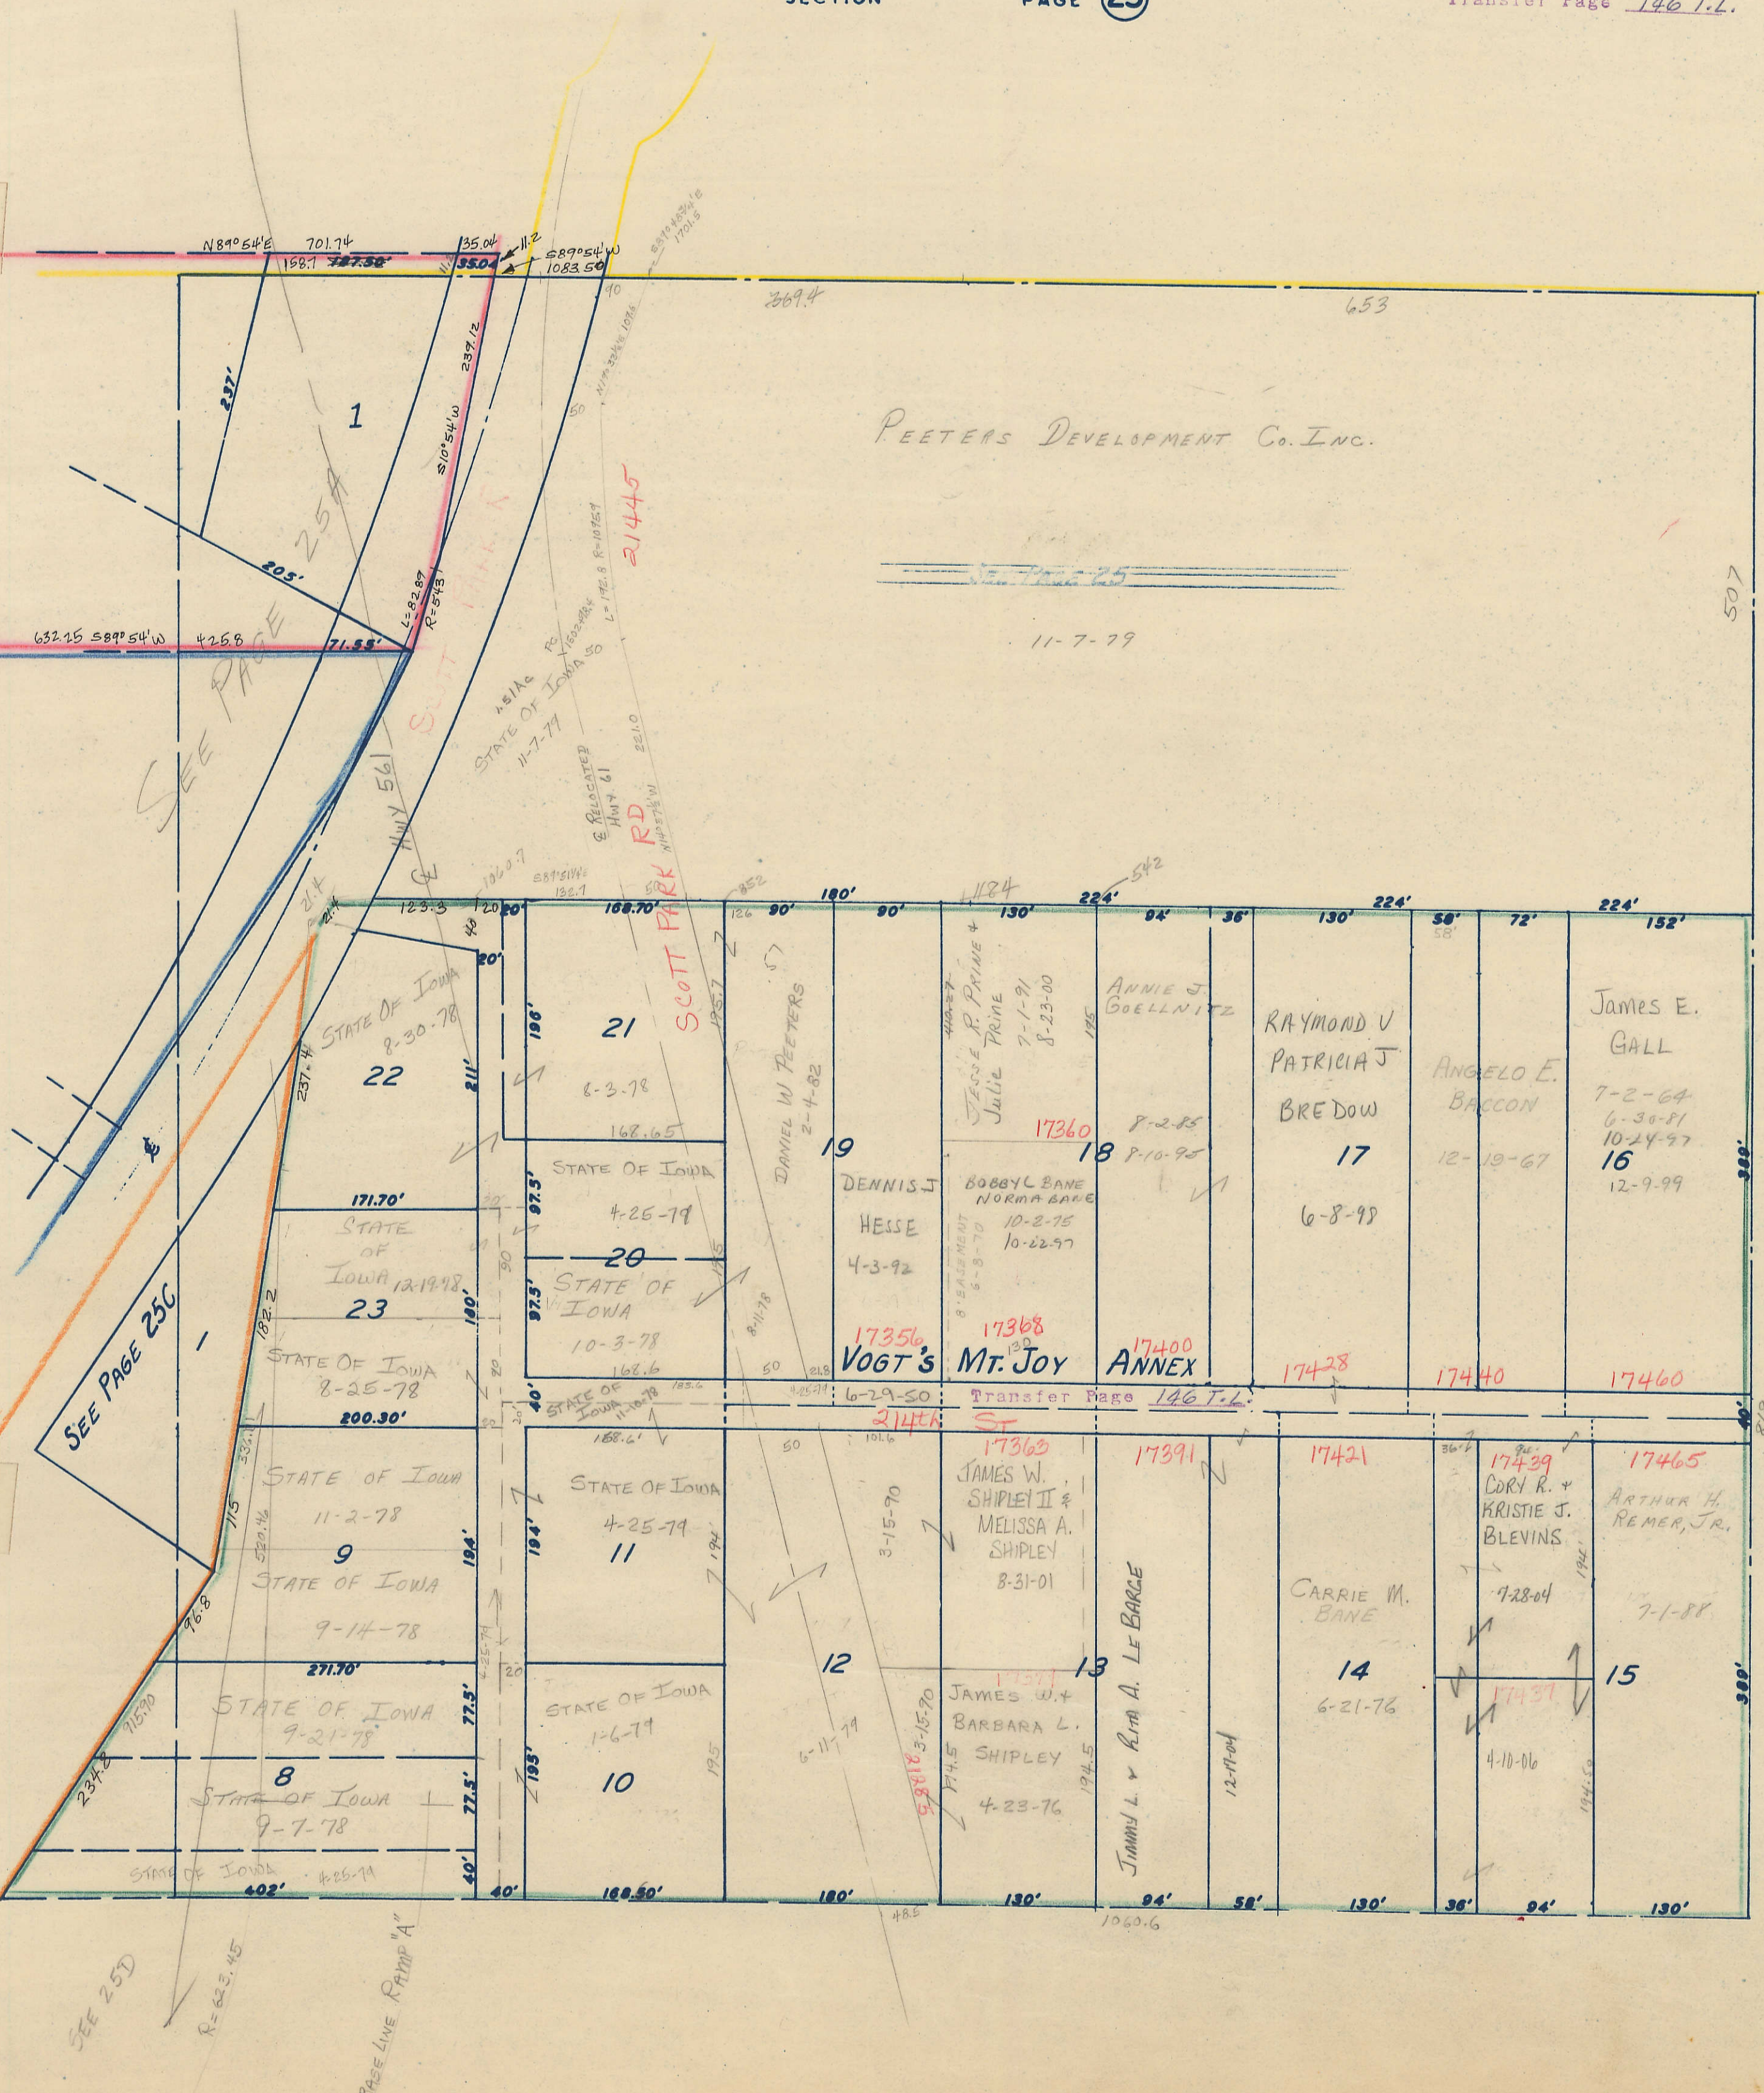

SECTION

PAGE 25