

SECTION
10

SCALE IN CHAINS



Township 79-North; Range 3

EAST OF THE FIFTH PRINCIPAL MERIDIAN


SCOTT COUNTY, IOWA

SHERIDAN TOWNSHIP

NORTH

ANNEX 3-12-96
5-5-03 22889-03


SCALE IN FEET

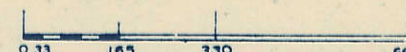

Transfer Page 434

WEST

EAST

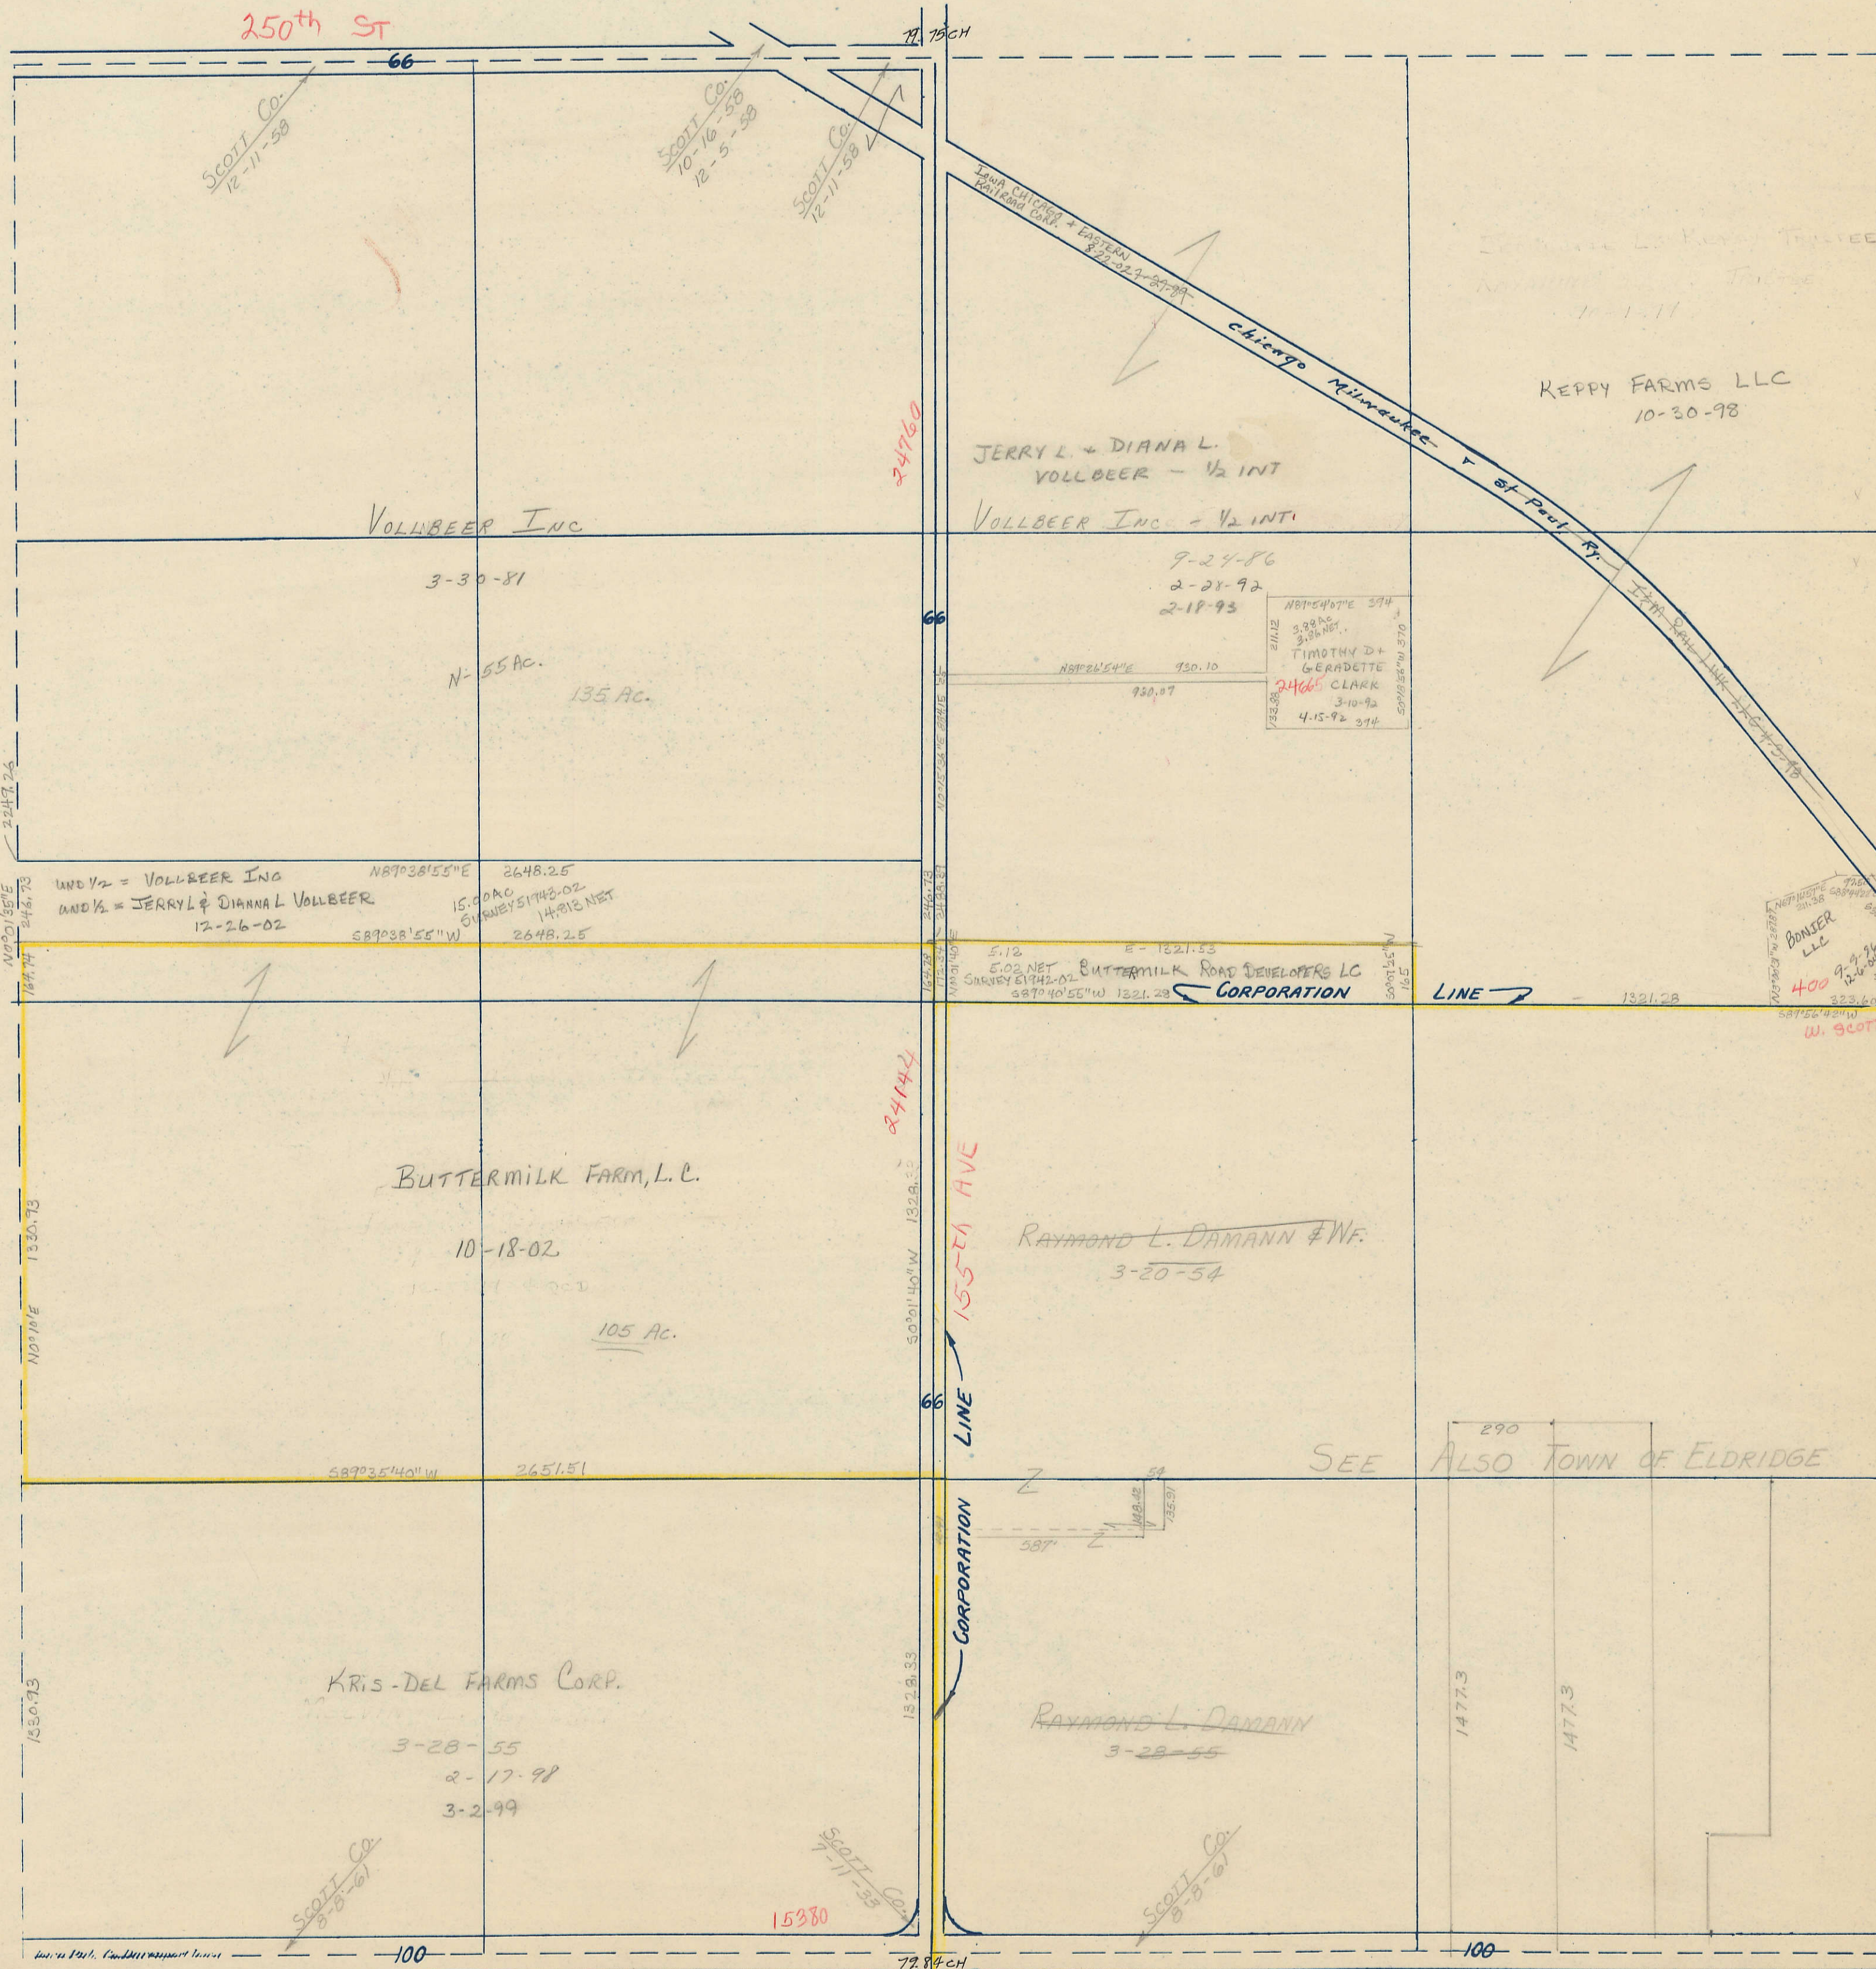

240th ST / LE CLAIRE RD

SOUTH