


SECTION
15

ANNEX: 1-11-73
4-25-74

SCALE IN CHAINS

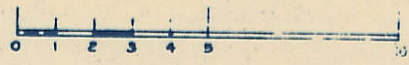

Township 79-North; Range 3
EAST OF THE FIFTH PRINCIPAL MERIDIAN

SCALE IN FEET




Transfer Page 439

SCOTT COUNTY, IOWA
SHERIDAN TOWNSHIP

NORTH

240th ST / LE CLAIRE RP

W. LeClaire Rd.

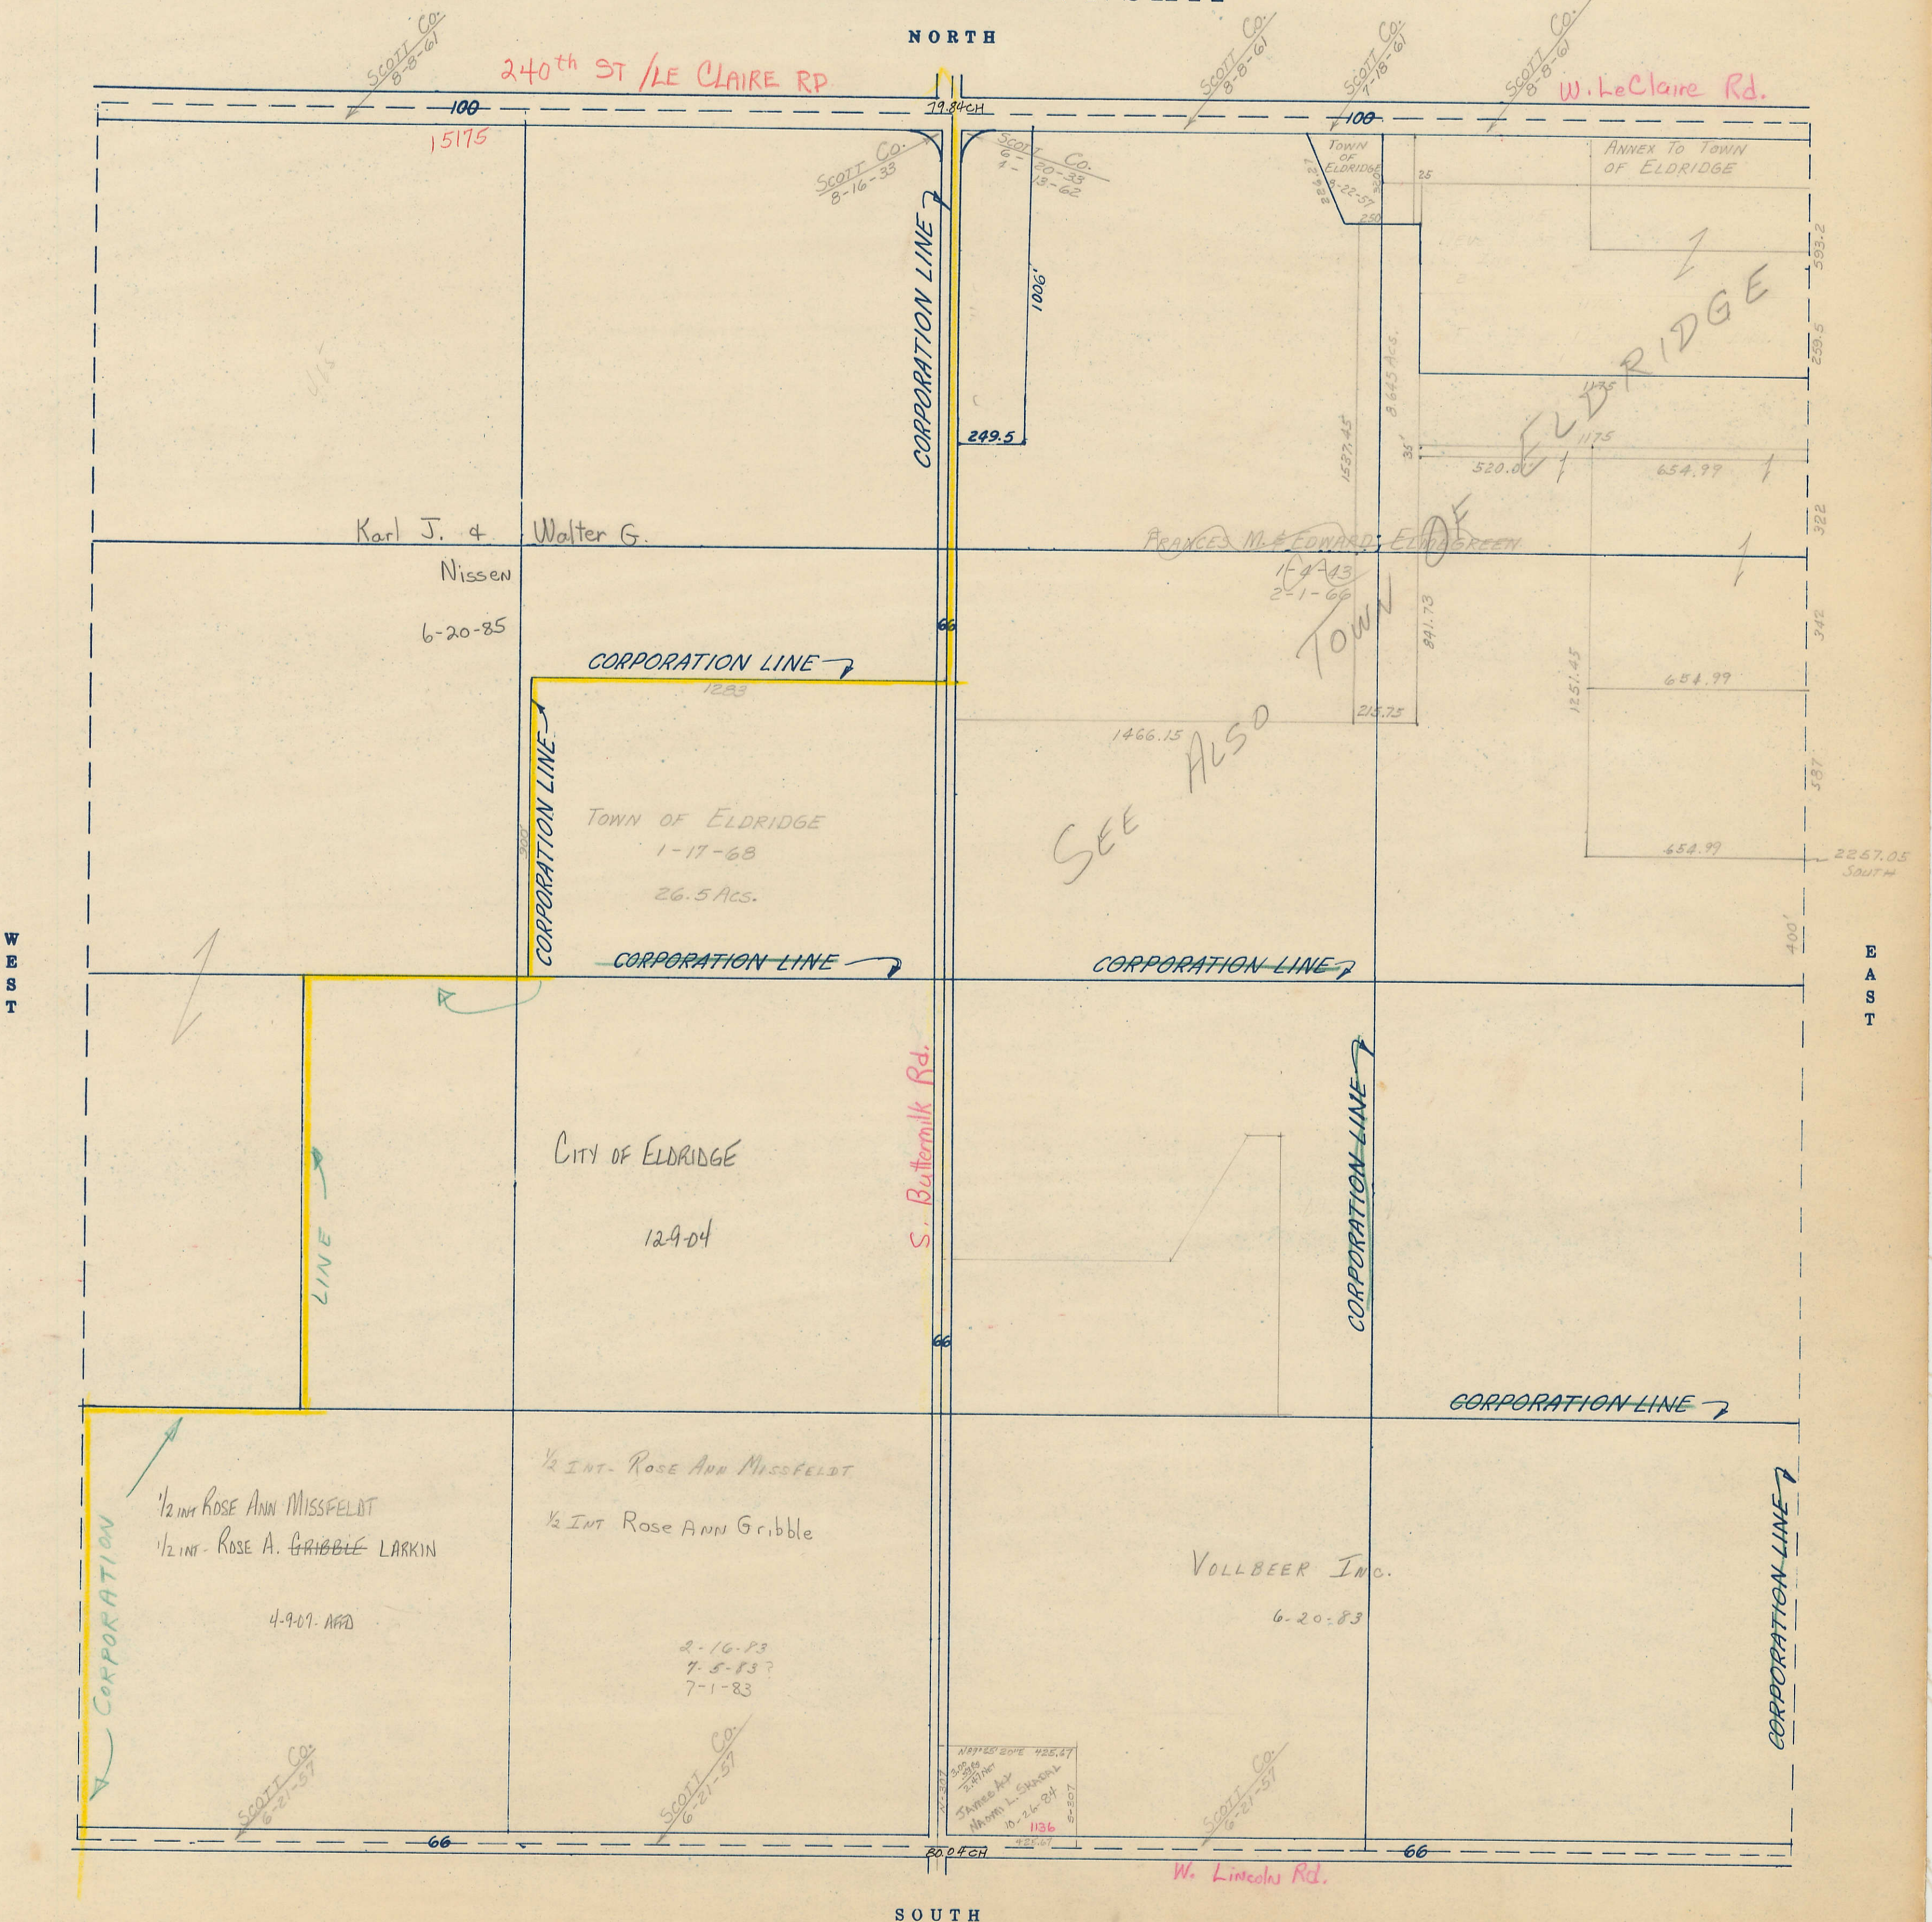

SOUTH