


SECTION
17

SCALE IN CHAINS

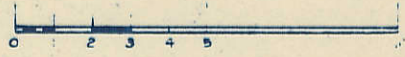

Township 79-North; Range 3

EAST OF THE FIFTH PRINCIPAL MERIDIAN

SCALE IN FEET




SCOTT COUNTY, IOWA

SHERIDAN TOWNSHIP

Transfer Page 441

NORTH

240th ST / LECLAIRE RD

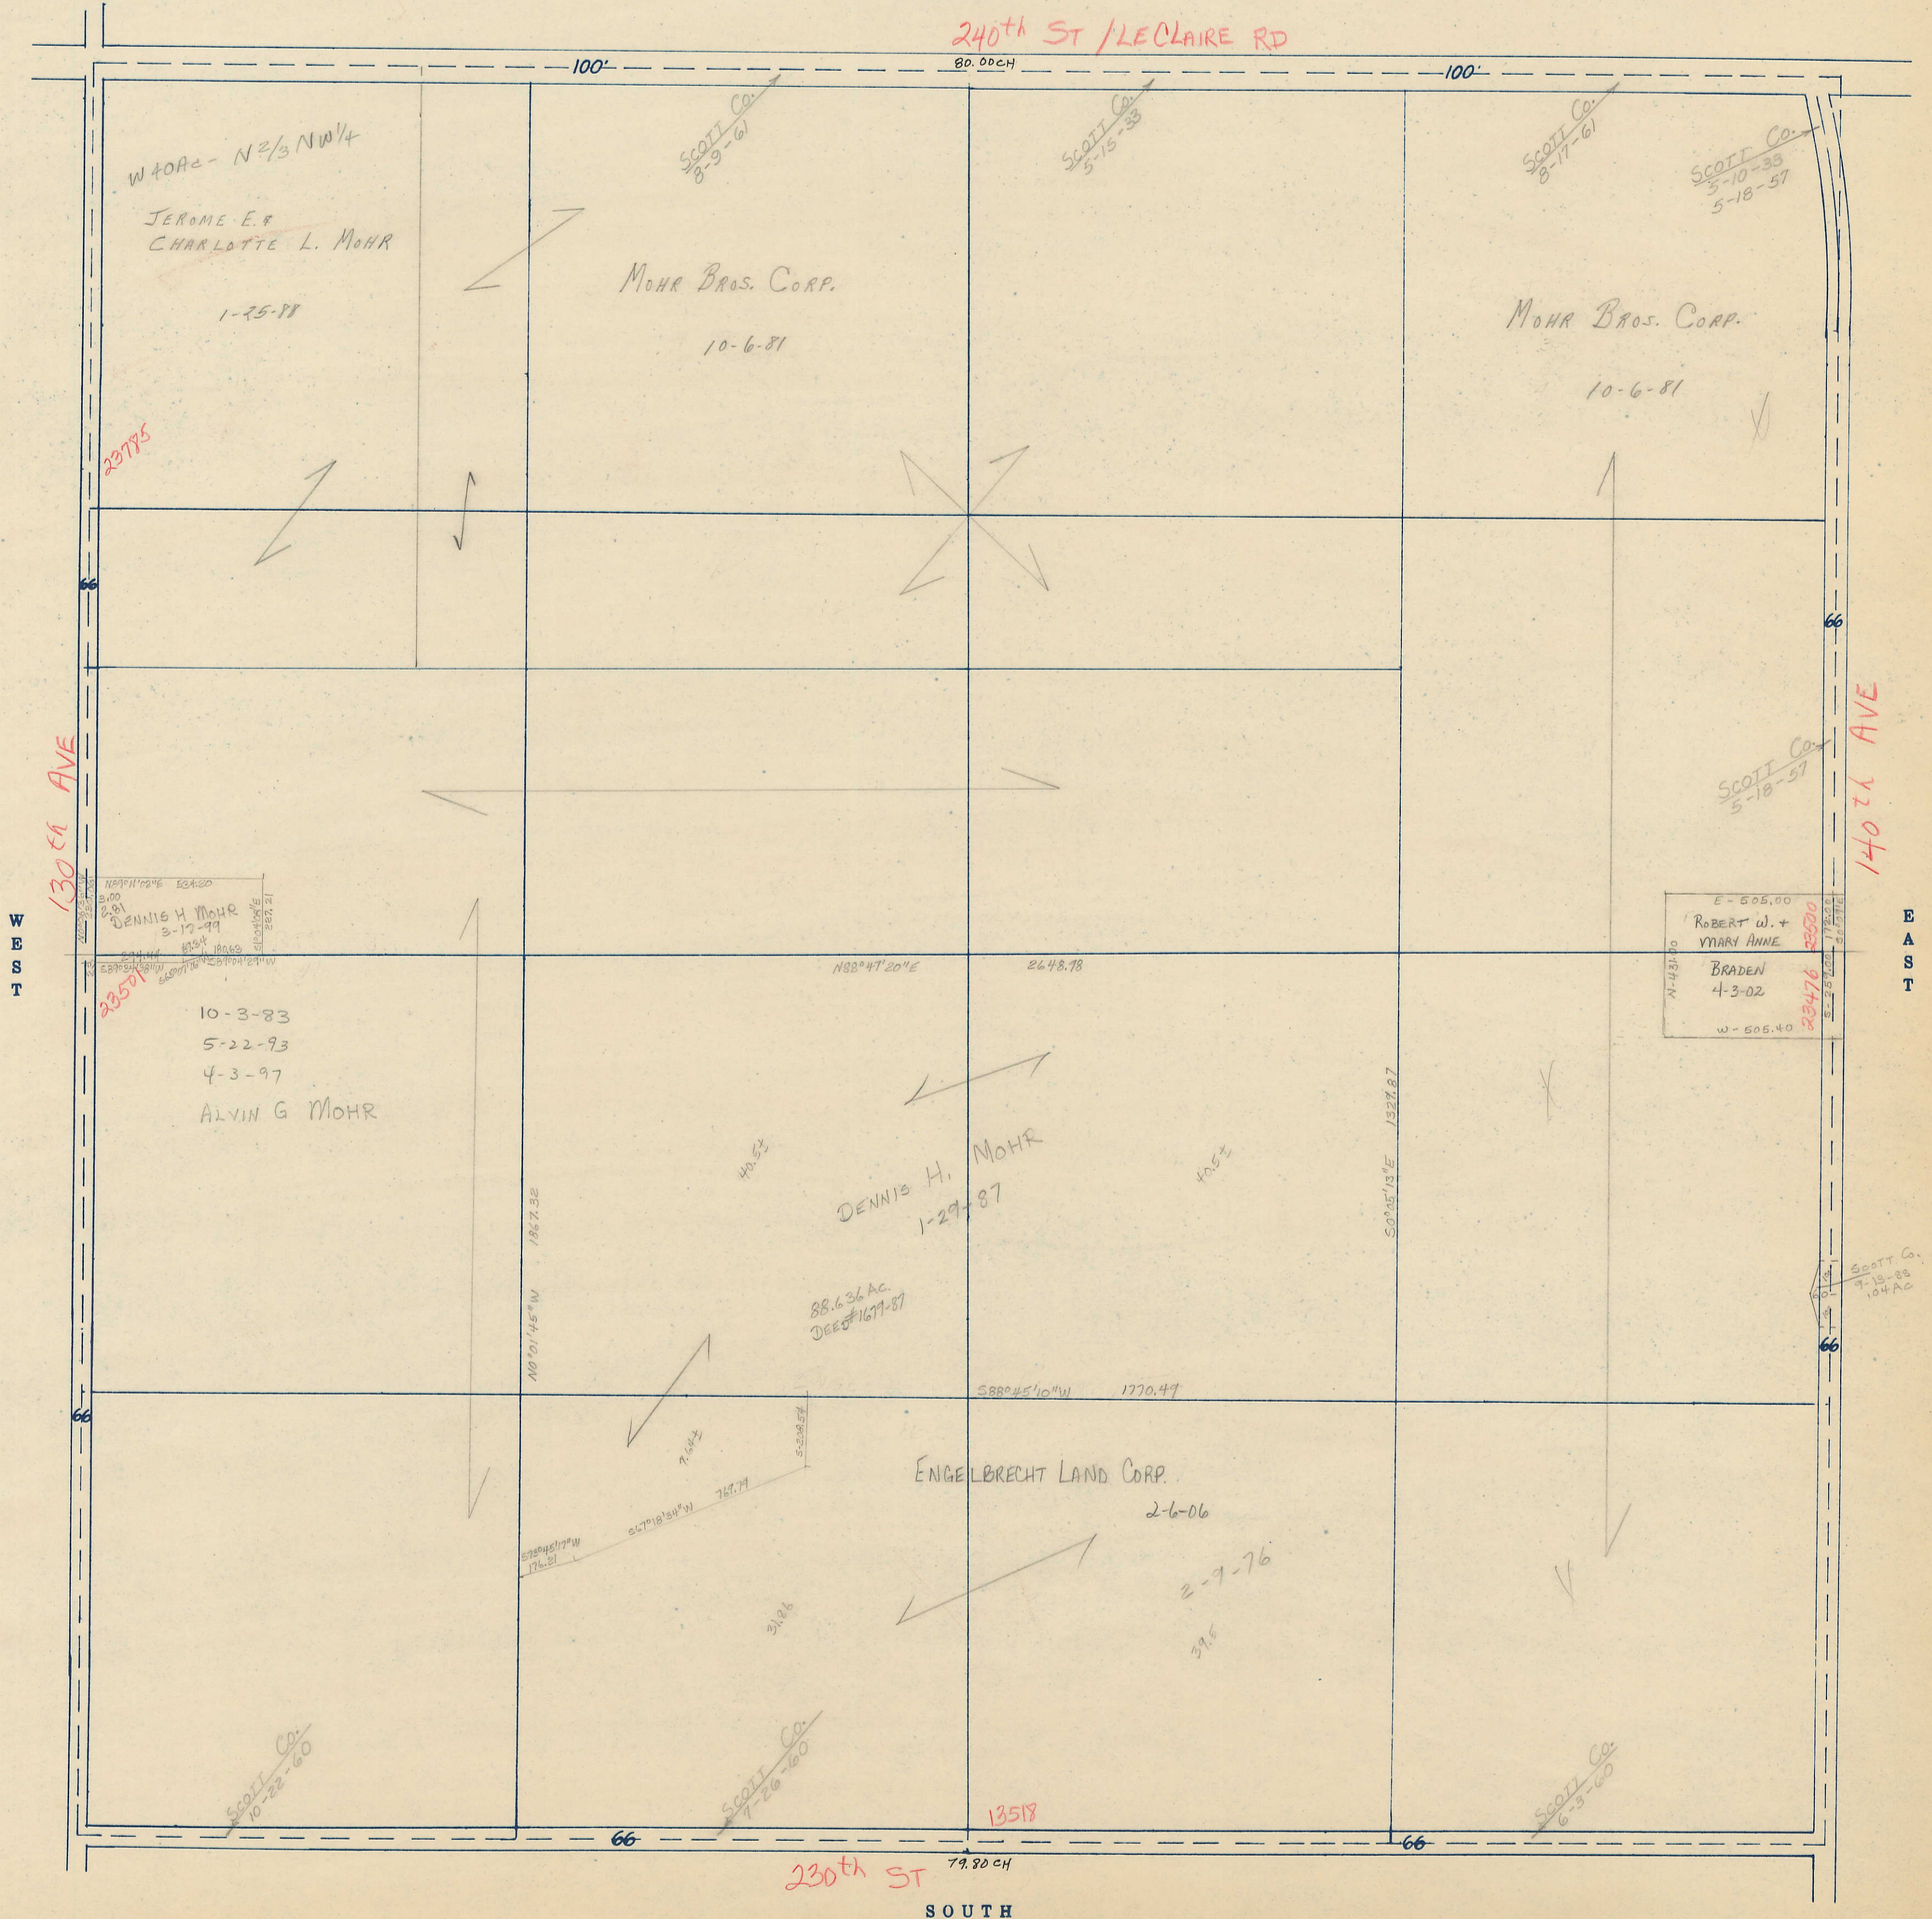

SOUTH