

SECTION
18


SCALE IN CHAINS



Township 79-North; Range 3

EAST OF THE FIFTH PRINCIPAL MERIDIAN

SCALE IN FEET

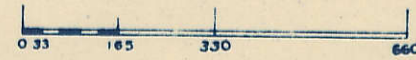

SCOTT COUNTY, IOWA
SHERIDAN TOWNSHIP

Transfer Page 442


NORTH

240th ST / LE CLAIRE RD

FILED 4-10-73


SCOTT CO.
8-19-61

SCOTT CO.
6-11-73

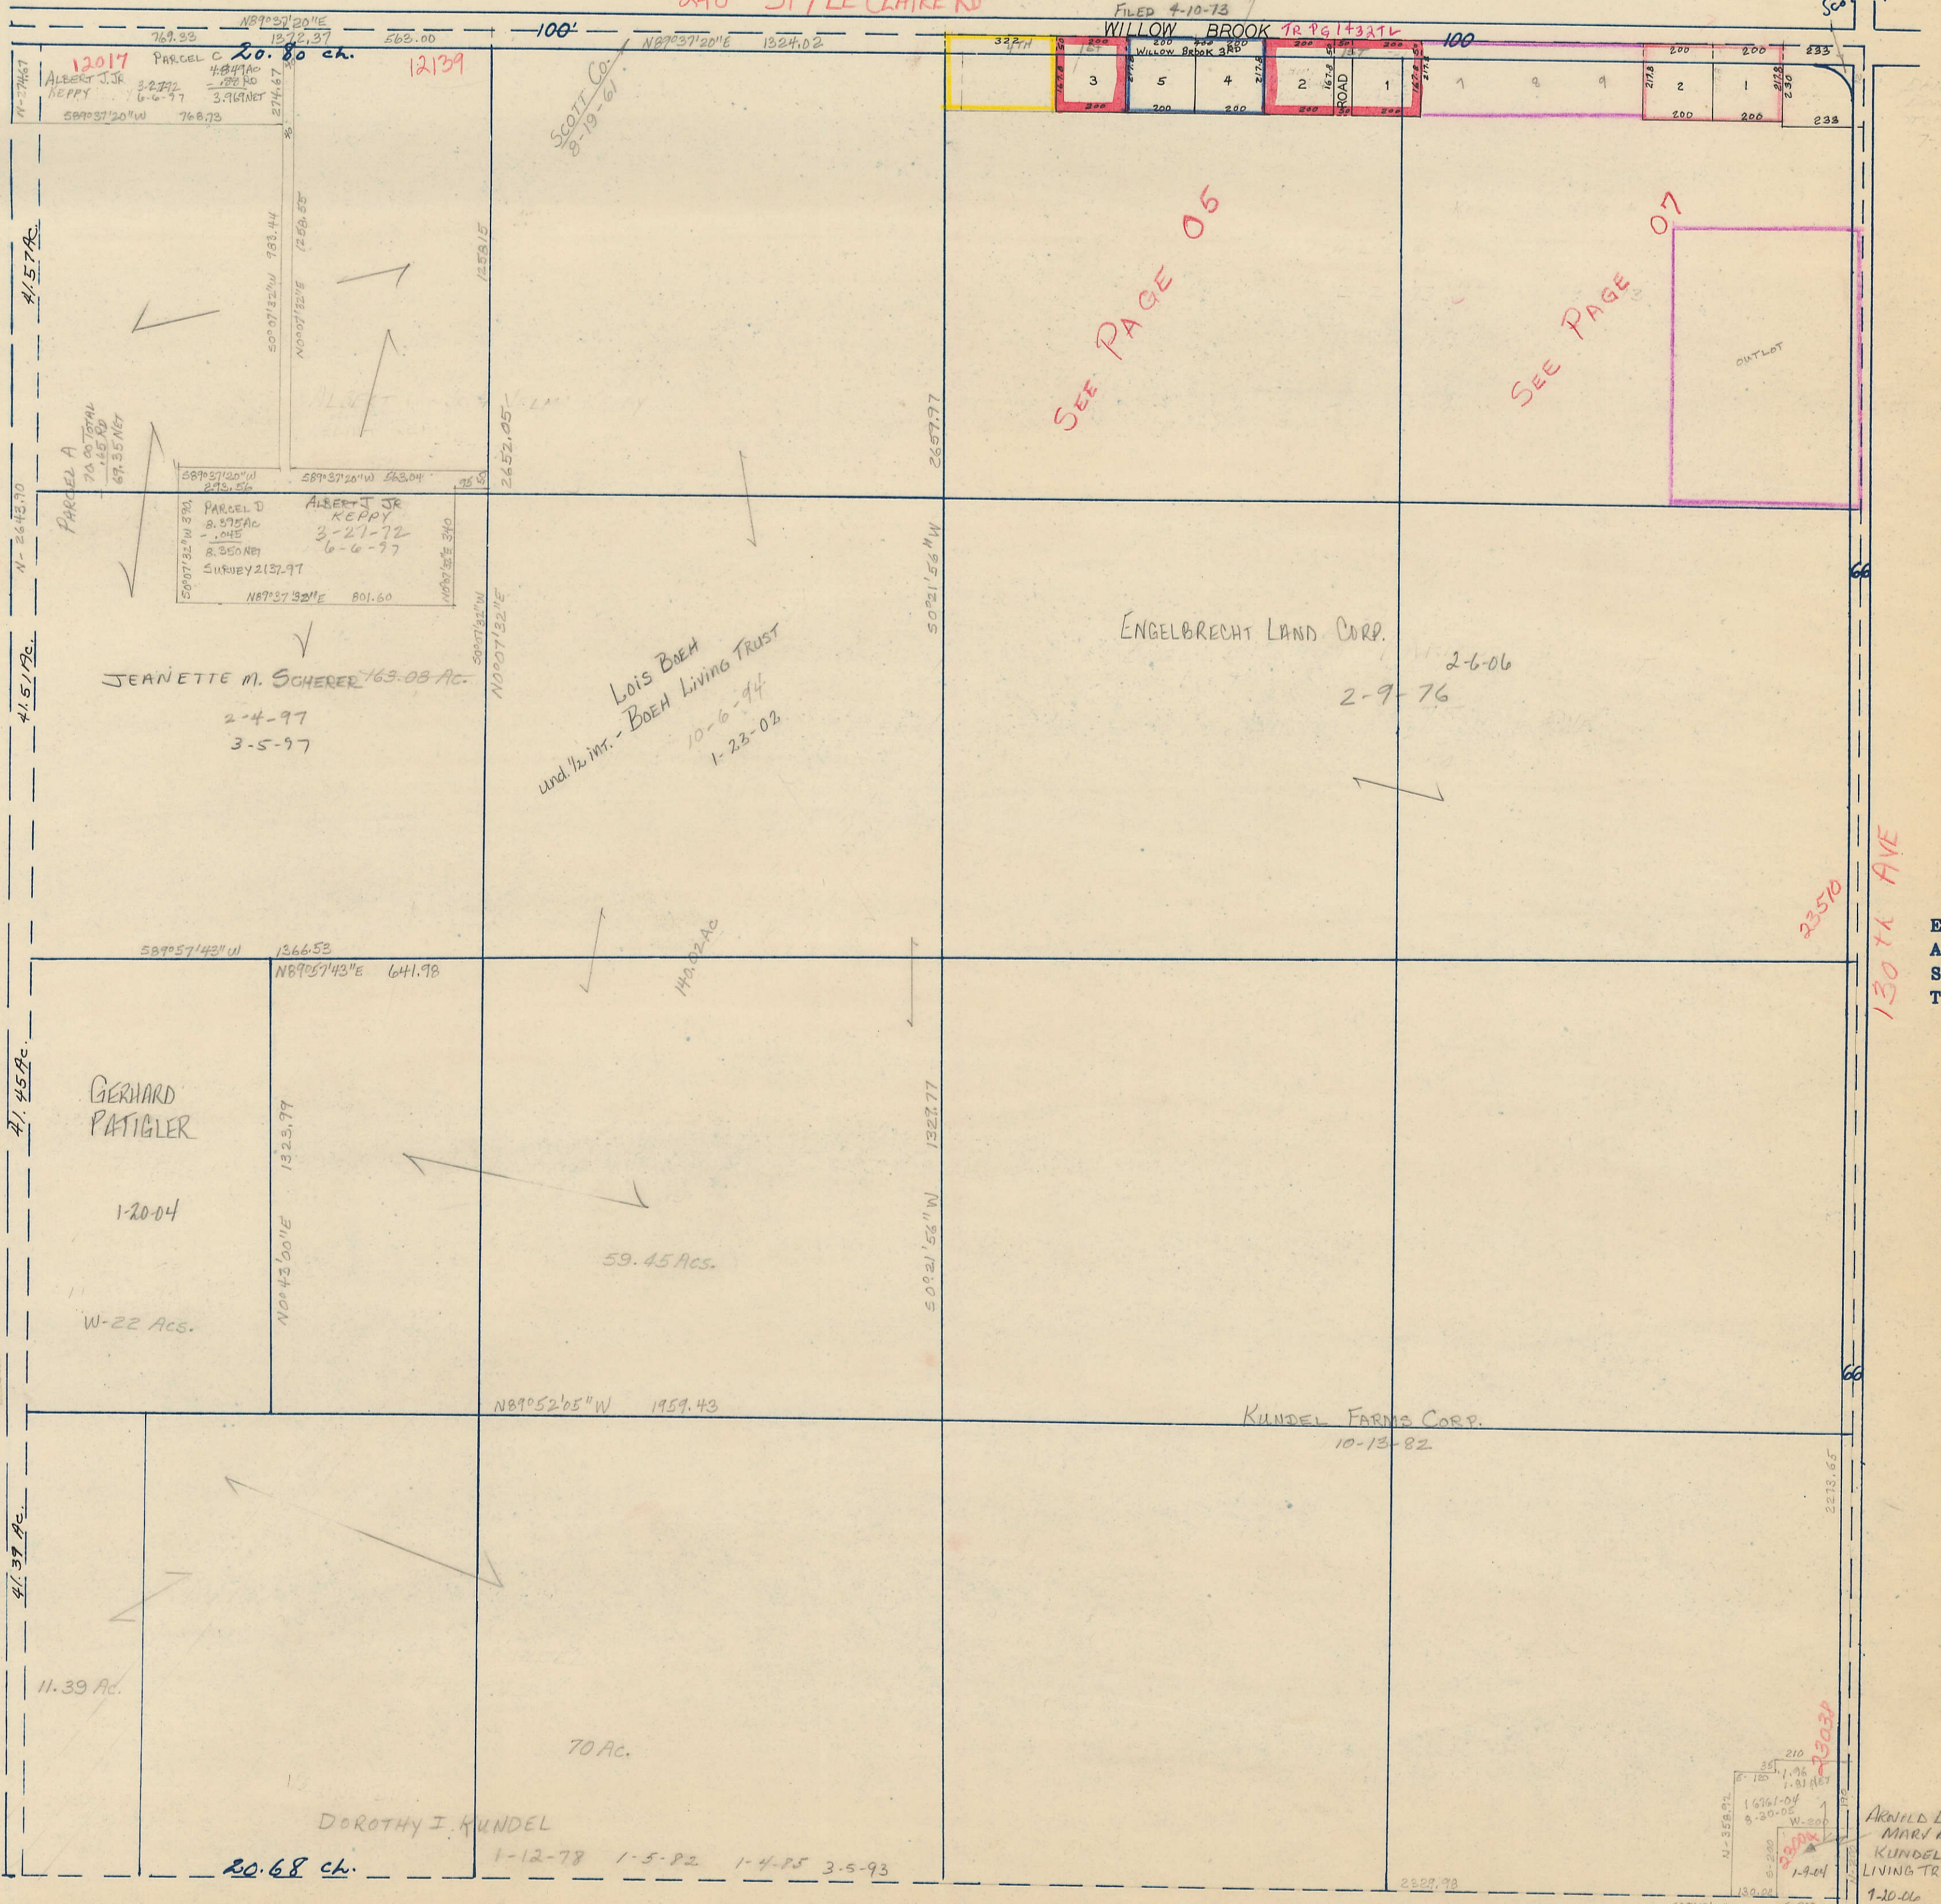

SEE PAGE 05


SEE PAGE 07

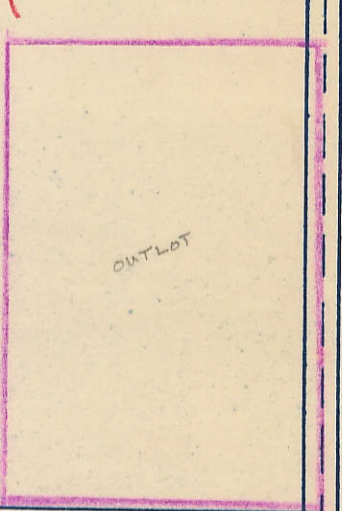

WEST

EAST

SOUTH

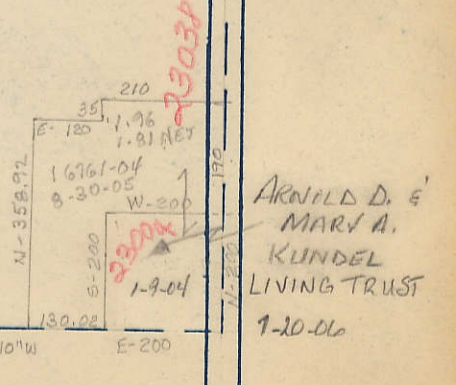

ARNOLD D. &
MARY A.
KUNDEL
LIVING TRUST
1-10-06