

SECTION
1


SCALE IN CHAINS



Township 79-North; Range 3

EAST OF THE FIFTH PRINCIPAL MERIDIAN


SCALE IN FEET

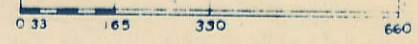

SCOTT COUNTY, IOWA
SHERIDAN TOWNSHIP

Transfer Page 425

NORTH

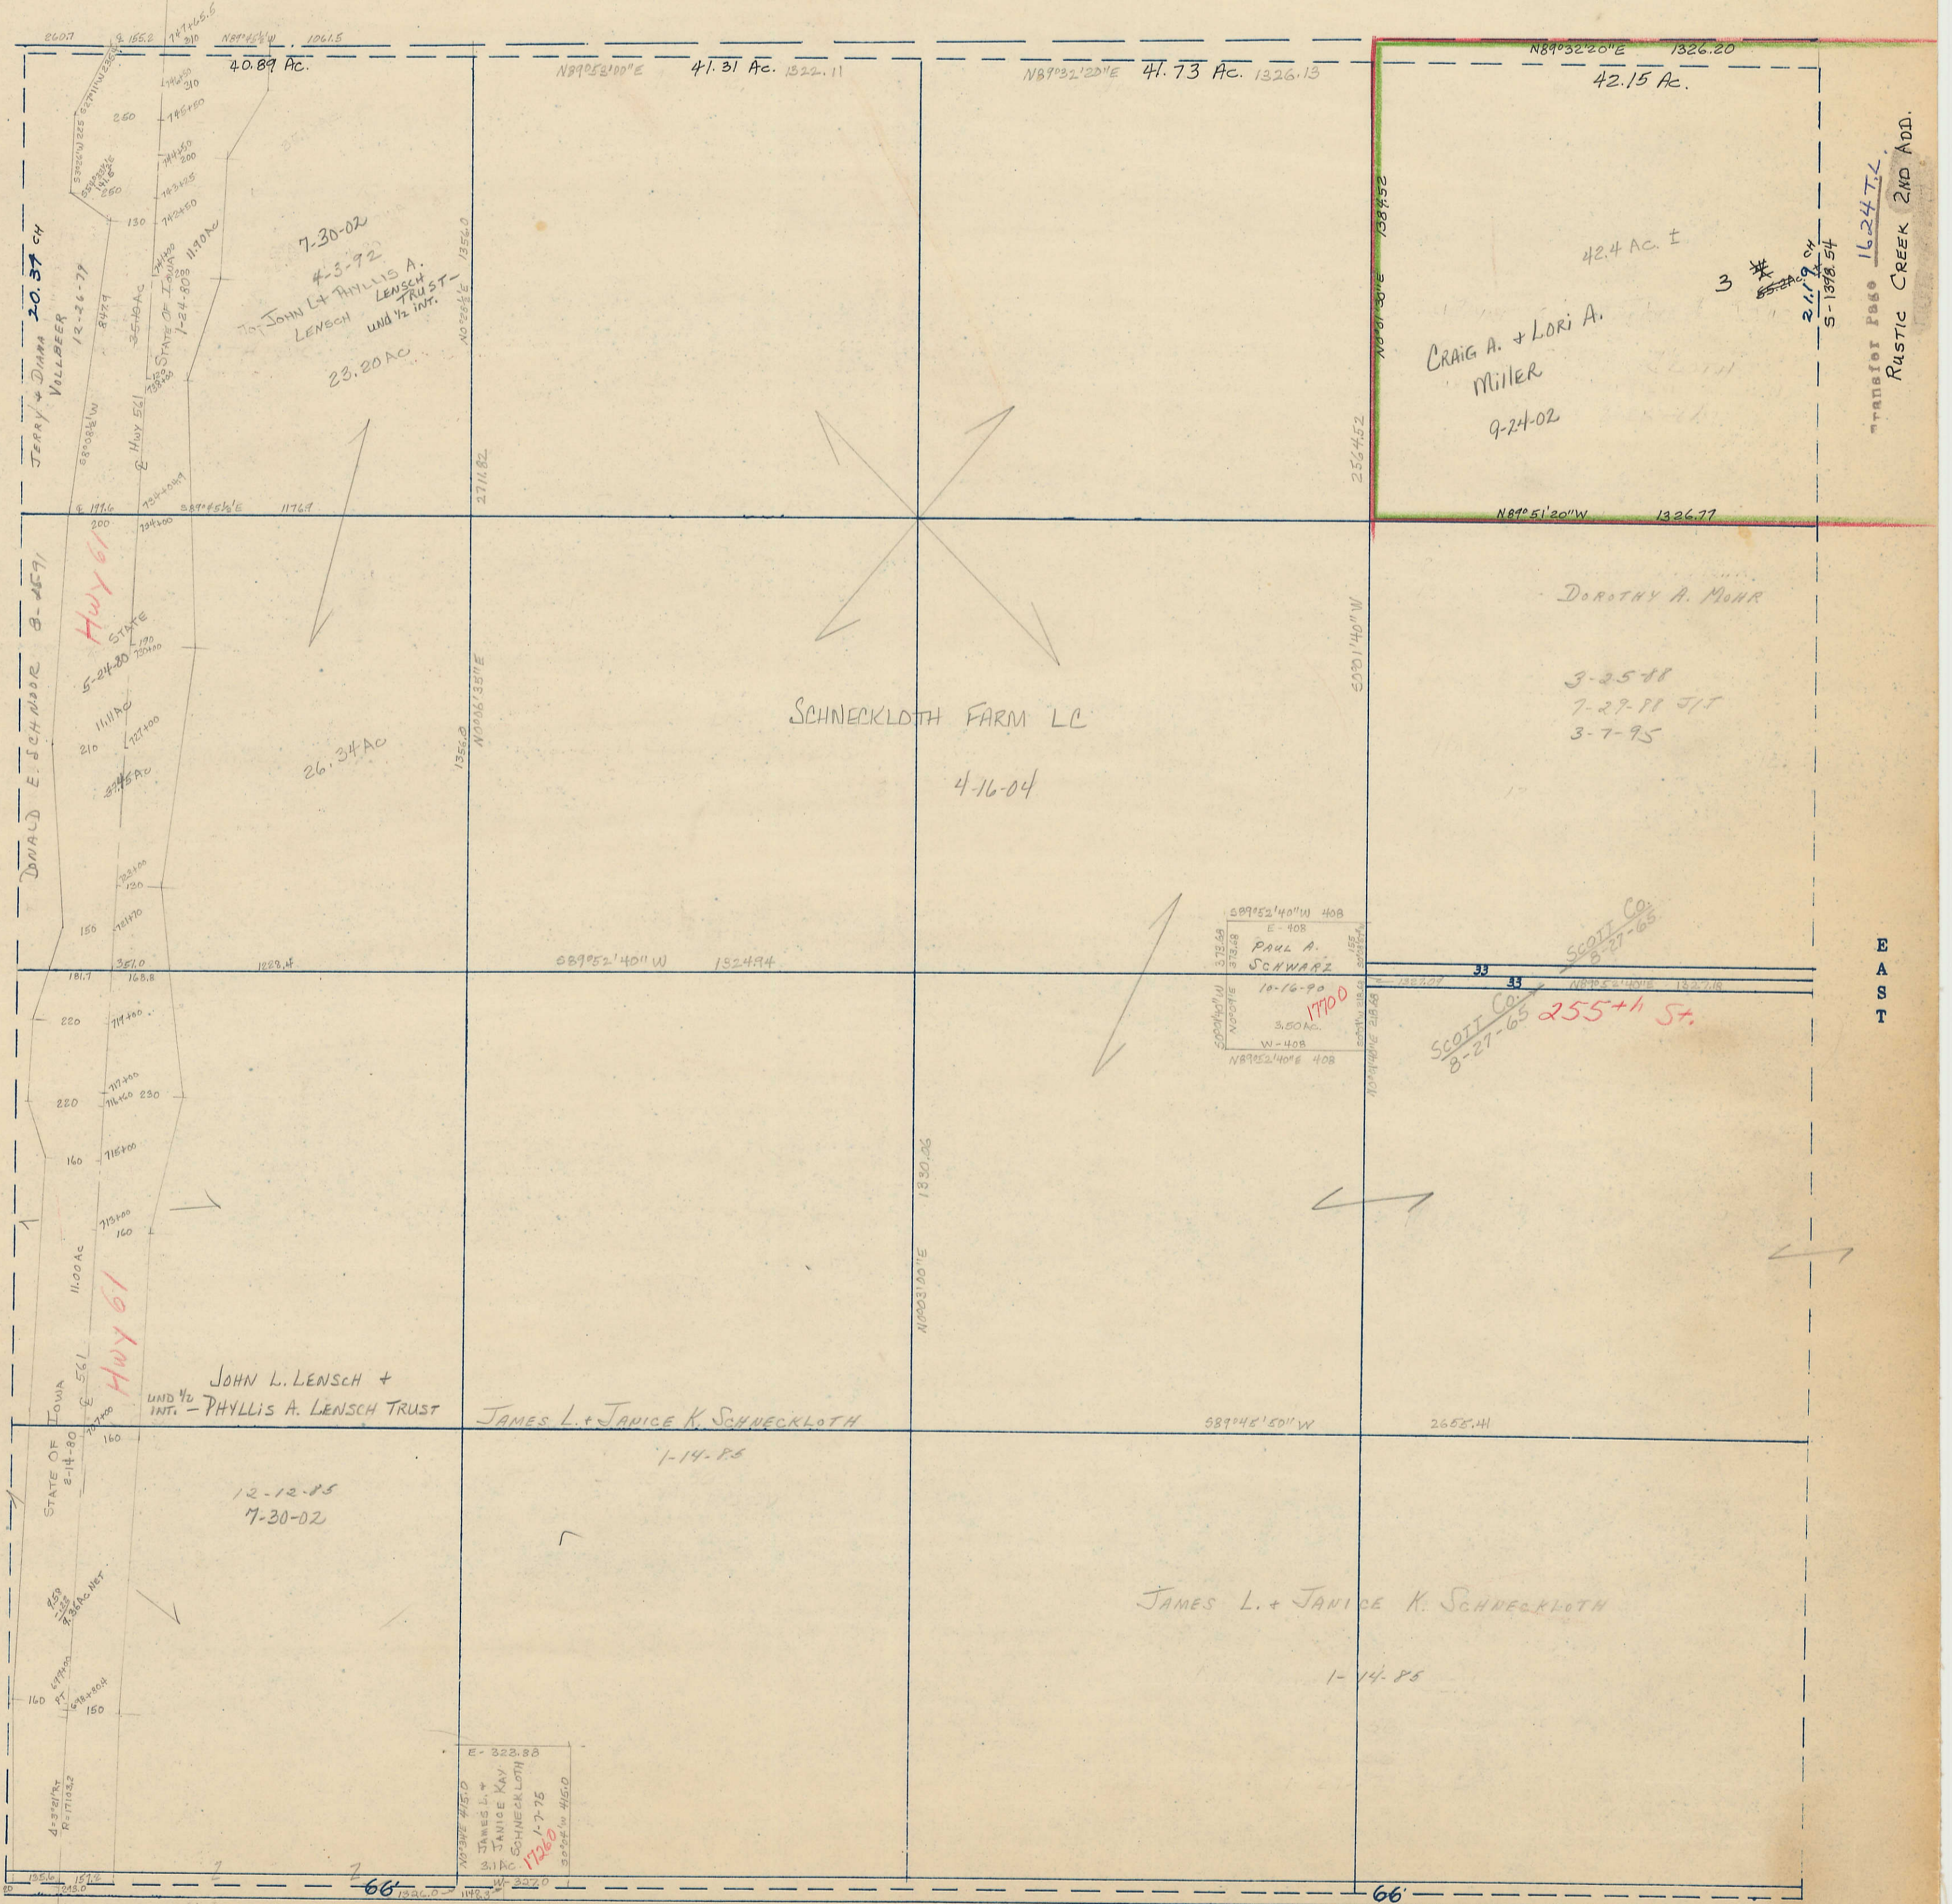

WEST

EAST

TRANSFER PAGE 16-24-77
RUSTIC CREEK 2ND ADD.

SCOTT CO.
8-27-65
PAUL A. SCHWARTZ
10-16-90
3.00 AC.
W-408
N89°52'40"E 408

SCOTT CO.
8-27-65
255+1 ST.

NO. 234 FIELD
E-323.88
JAMES L. +
JANICE KAY
SCHNECKLOTH
1-7-75
172.0
30.0 x 45.0

80.04 CH
250th. ST
SOUTH