


SECTION 25
TOWNSHIP 79 NORTH, RANGE 3 EAST,
5TH PRINCIPAL MERIDIAN
SHERIDAN TOWNSHIP
SCOTT COUNTY, IOWA


ANNEX 2-20-73
4-25-74
6-18-76
3-12-96 6052-96

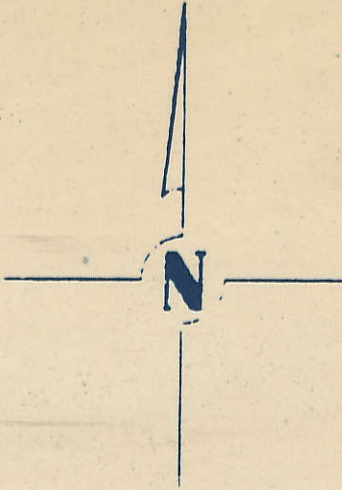

SCALE: 1 INCH = 330 FEET

SECTION 24 PAGE

Transfer Page 449

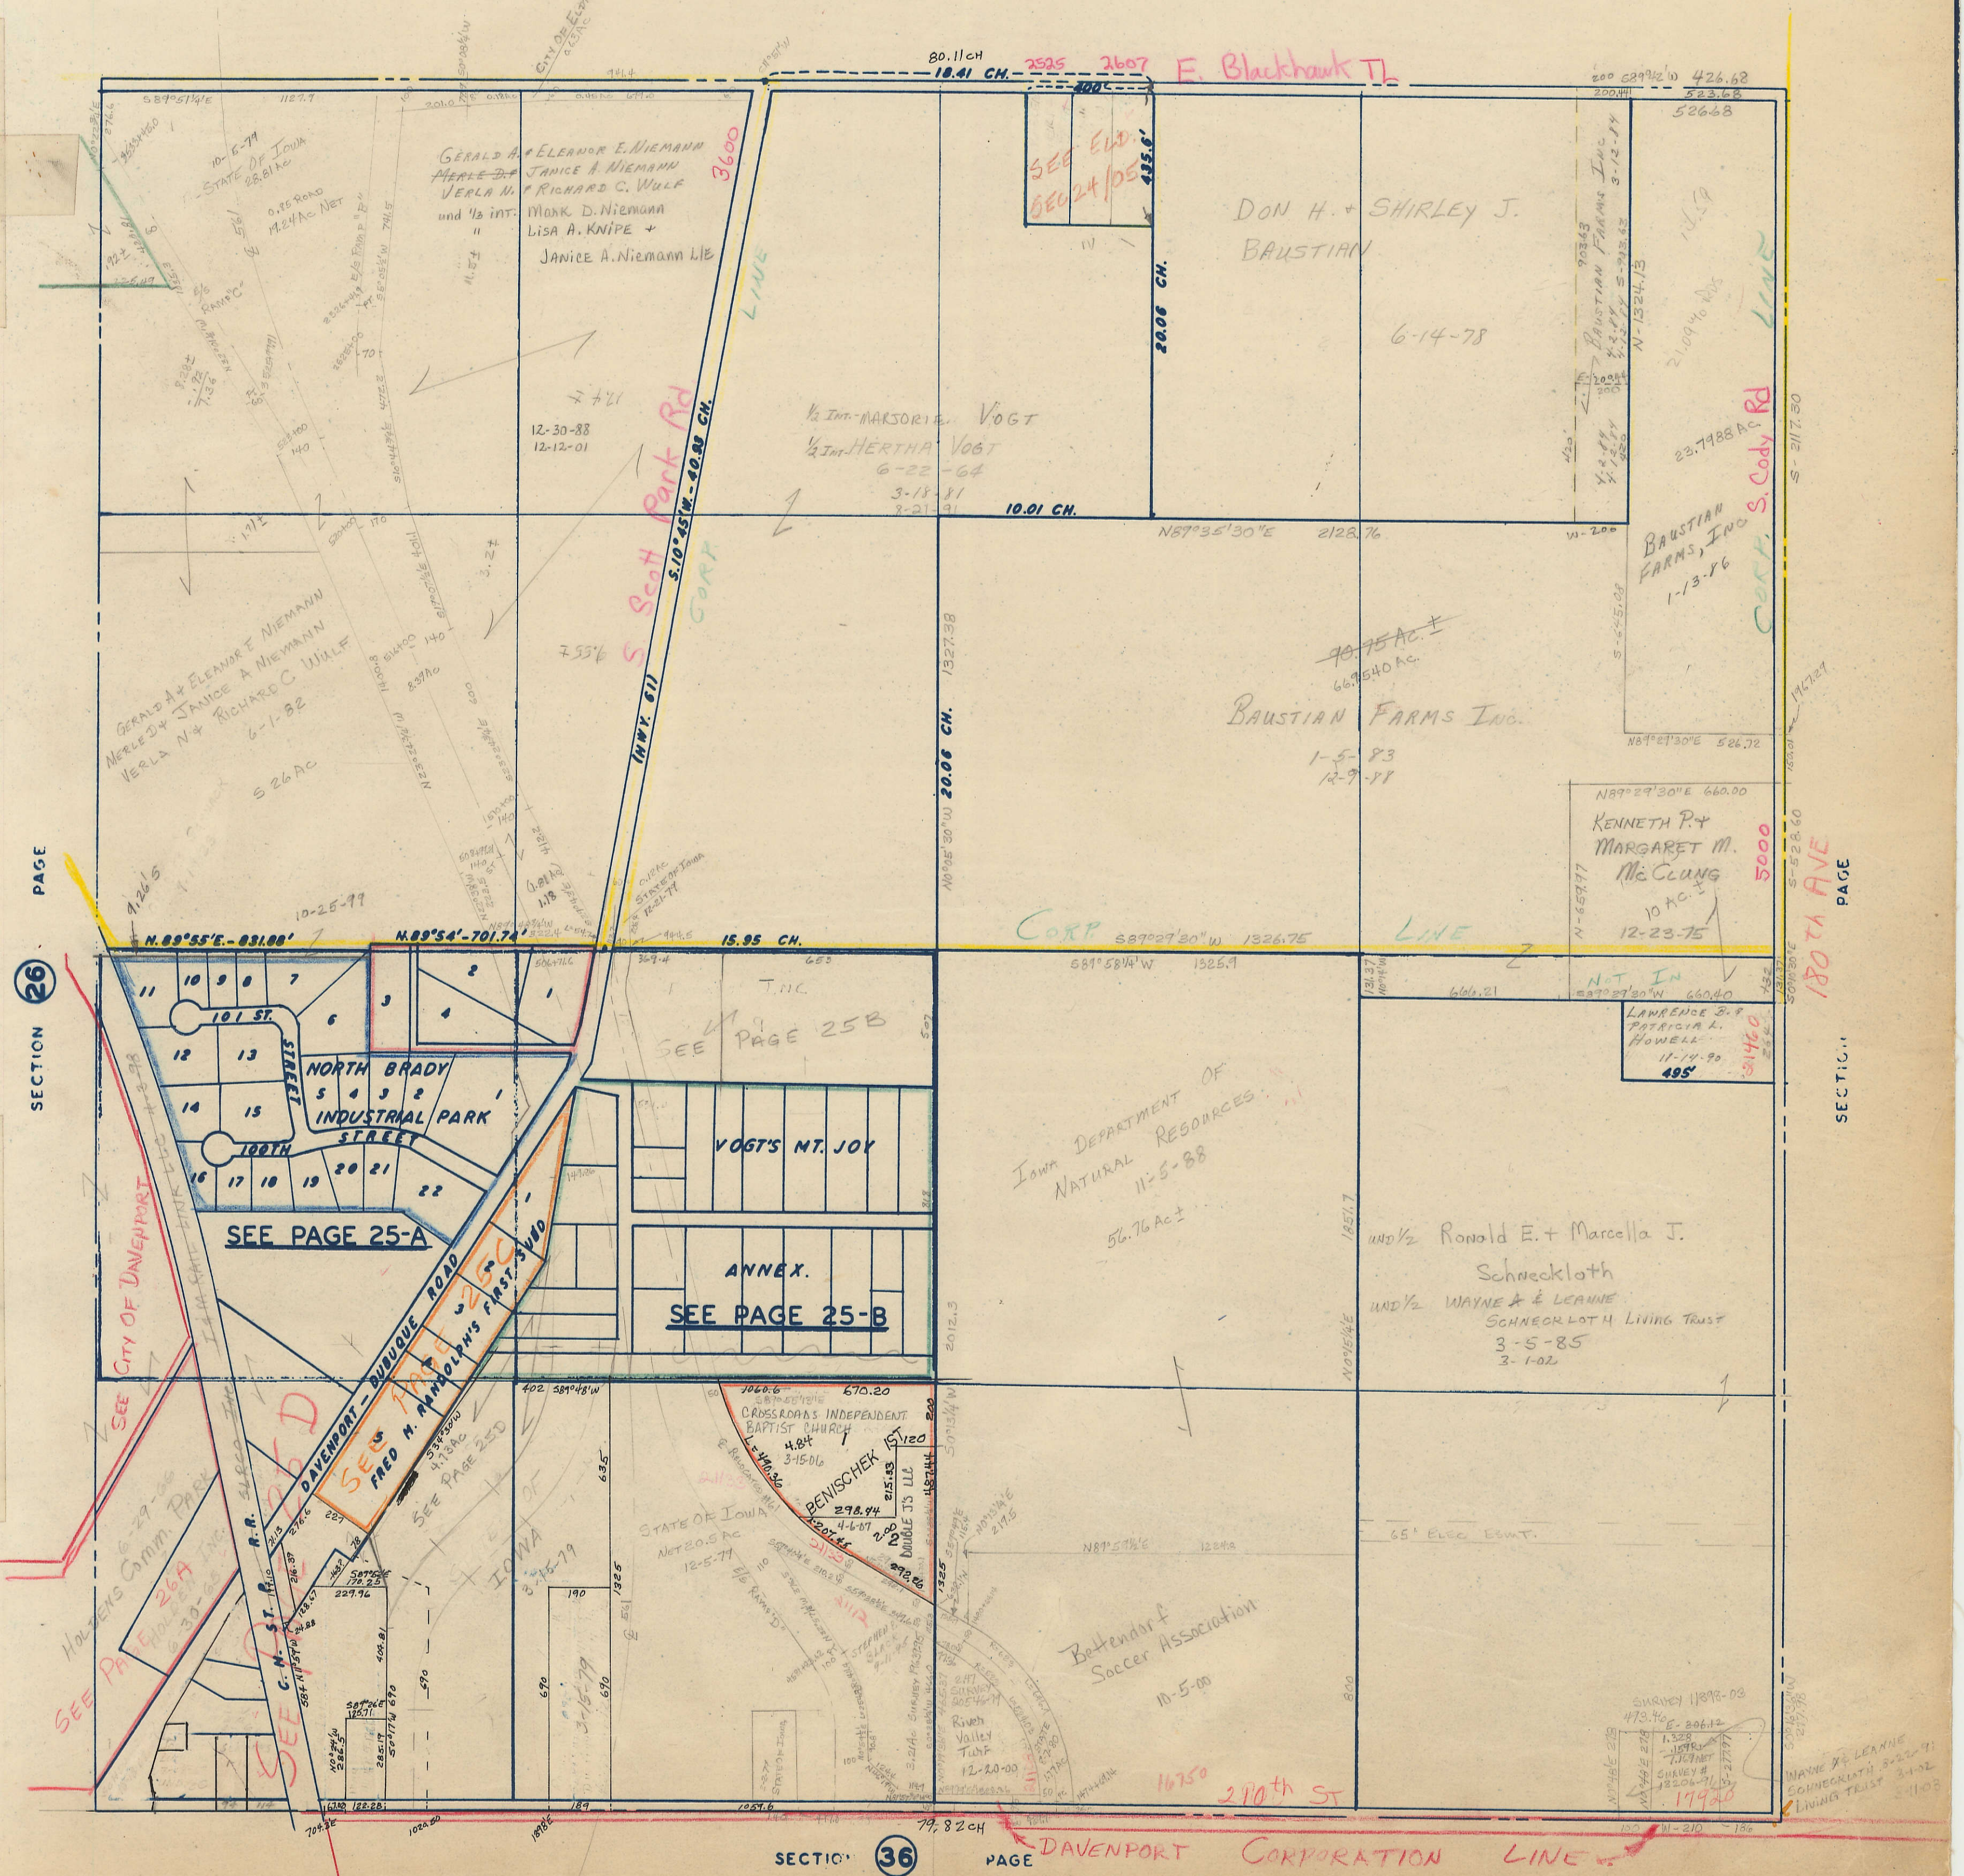

SECTION 26 PAGE

SECTION 24 PAGE

SECTION 26 PAGE

DAVENPORT CORPORATION LINE