


SECTION  
27

ANNEX: 2-20-73  
11-4-75  
3-12-96

SCALE IN CHAINS

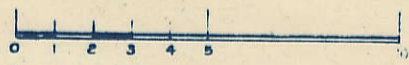

Township 79-North; Range 3  
EAST OF THE FIFTH PRINCIPAL MERIDIAN

SCALE IN FEET



SCOTT COUNTY, IOWA  
SHERIDAN TOWNSHIP

Transfer Page 451

NORTH


80.002H

80.240H

SOUTH

WEST

EAST

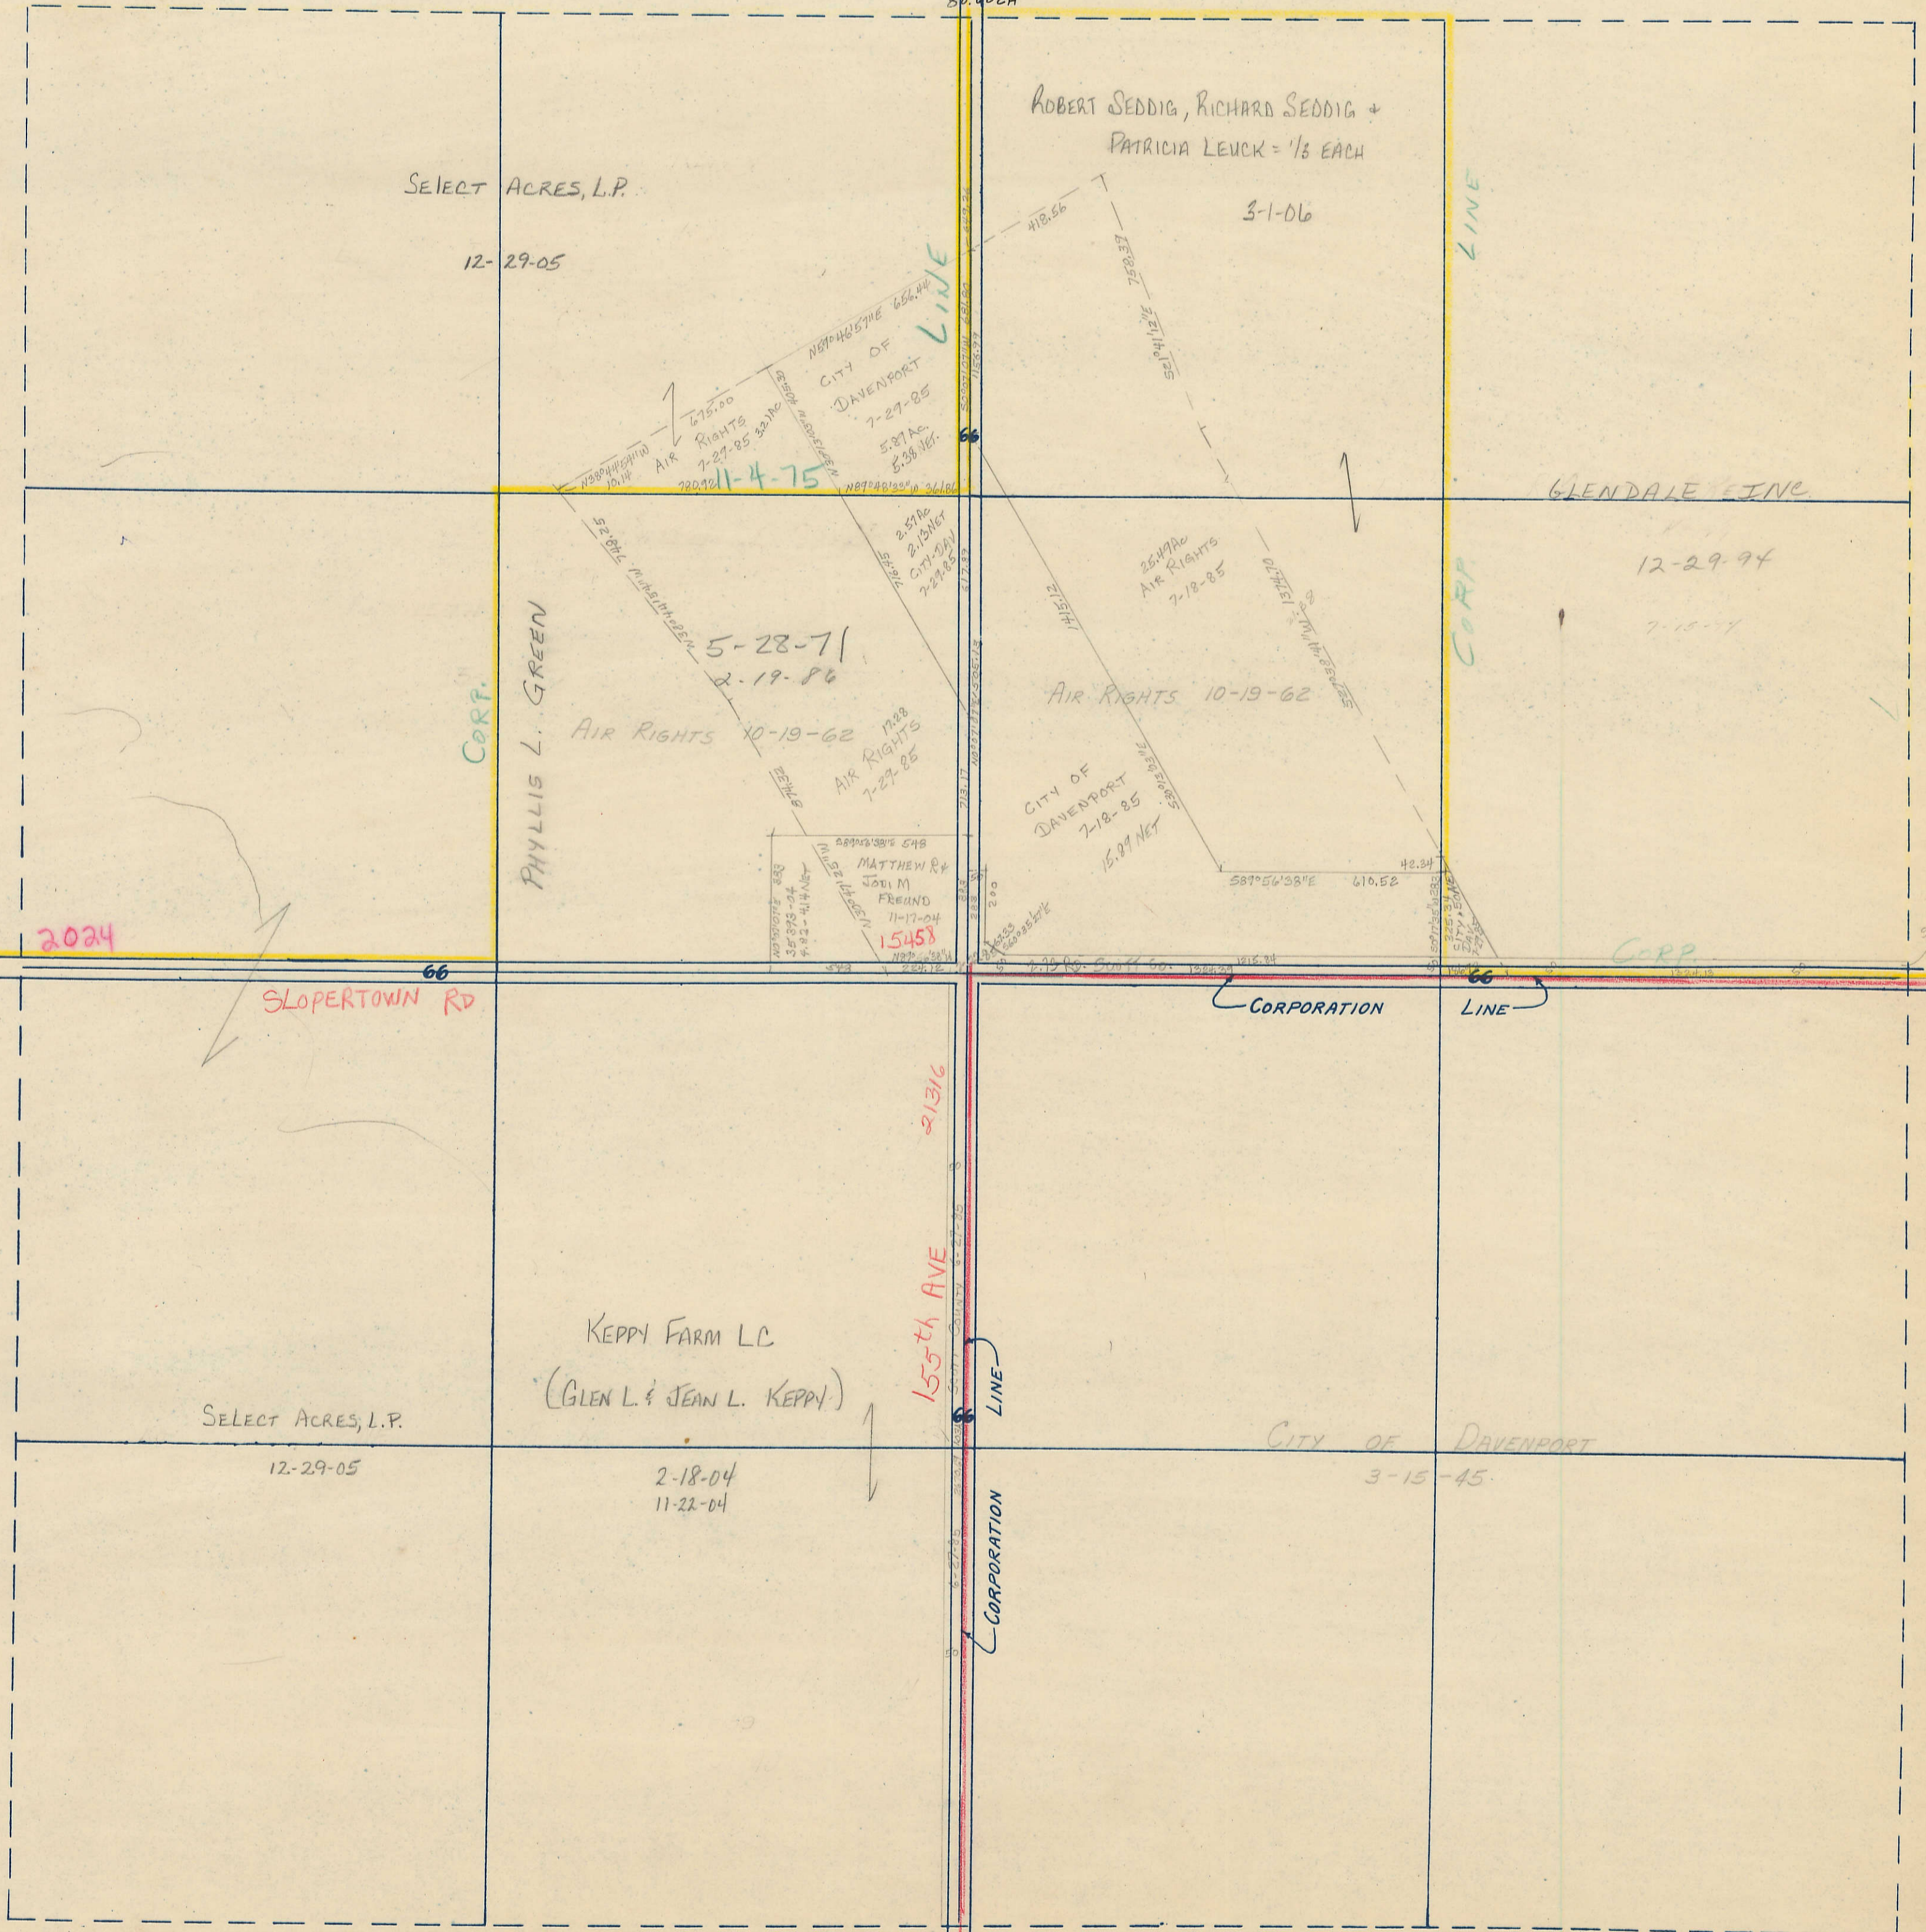

SELECT ACRES, L.P.

12-29-05

ROBERT SEDDIG, RICHARD SEDDIG +  
PATRICIA LEUCK = 1/3 EACH

3-1-06

CORP. LINE

AIR RIGHTS 7-27-85  
6.75 AC. NET  
11-4-75

CITY OF DAVENPORT  
7-27-85  
5.87 AC. NET  
5.38 AC. NET

GLENDALE LINE

12-29-94

CORP.

PHYLLIS L. GREEN

5-28-71  
7-19-86

AIR RIGHTS 10-19-62

AIR RIGHTS 7-27-85  
1.23 AC. NET  
7-27-85

CITY OF DAVENPORT  
7-18-85  
15.87 AC. NET

AIR RIGHTS 10-19-62

MATTHEW R. JOEL M. FREUND  
11-17-04  
15458

2024

SLOPERTOWN RD

CORPORATION LINE

21316

155th AVE

CORPORATION LINE

KEPPY FARM LC

(GLEN L. & JEAN L. KEPPY)

SELECT ACRES, L.P.

12-29-05

2-18-04  
11-22-04

CITY OF DAVENPORT  
3-15-45