


SECTION
29

SCALE IN CHAINS

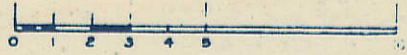

Township 79-North; Range 3
EAST OF THE FIFTH PRINCIPAL MERIDIAN

SCALE IN FEET




SCOTT COUNTY, IOWA
SHERIDAN TOWNSHIP

Transfer Page 453

NORTH

79.96CH

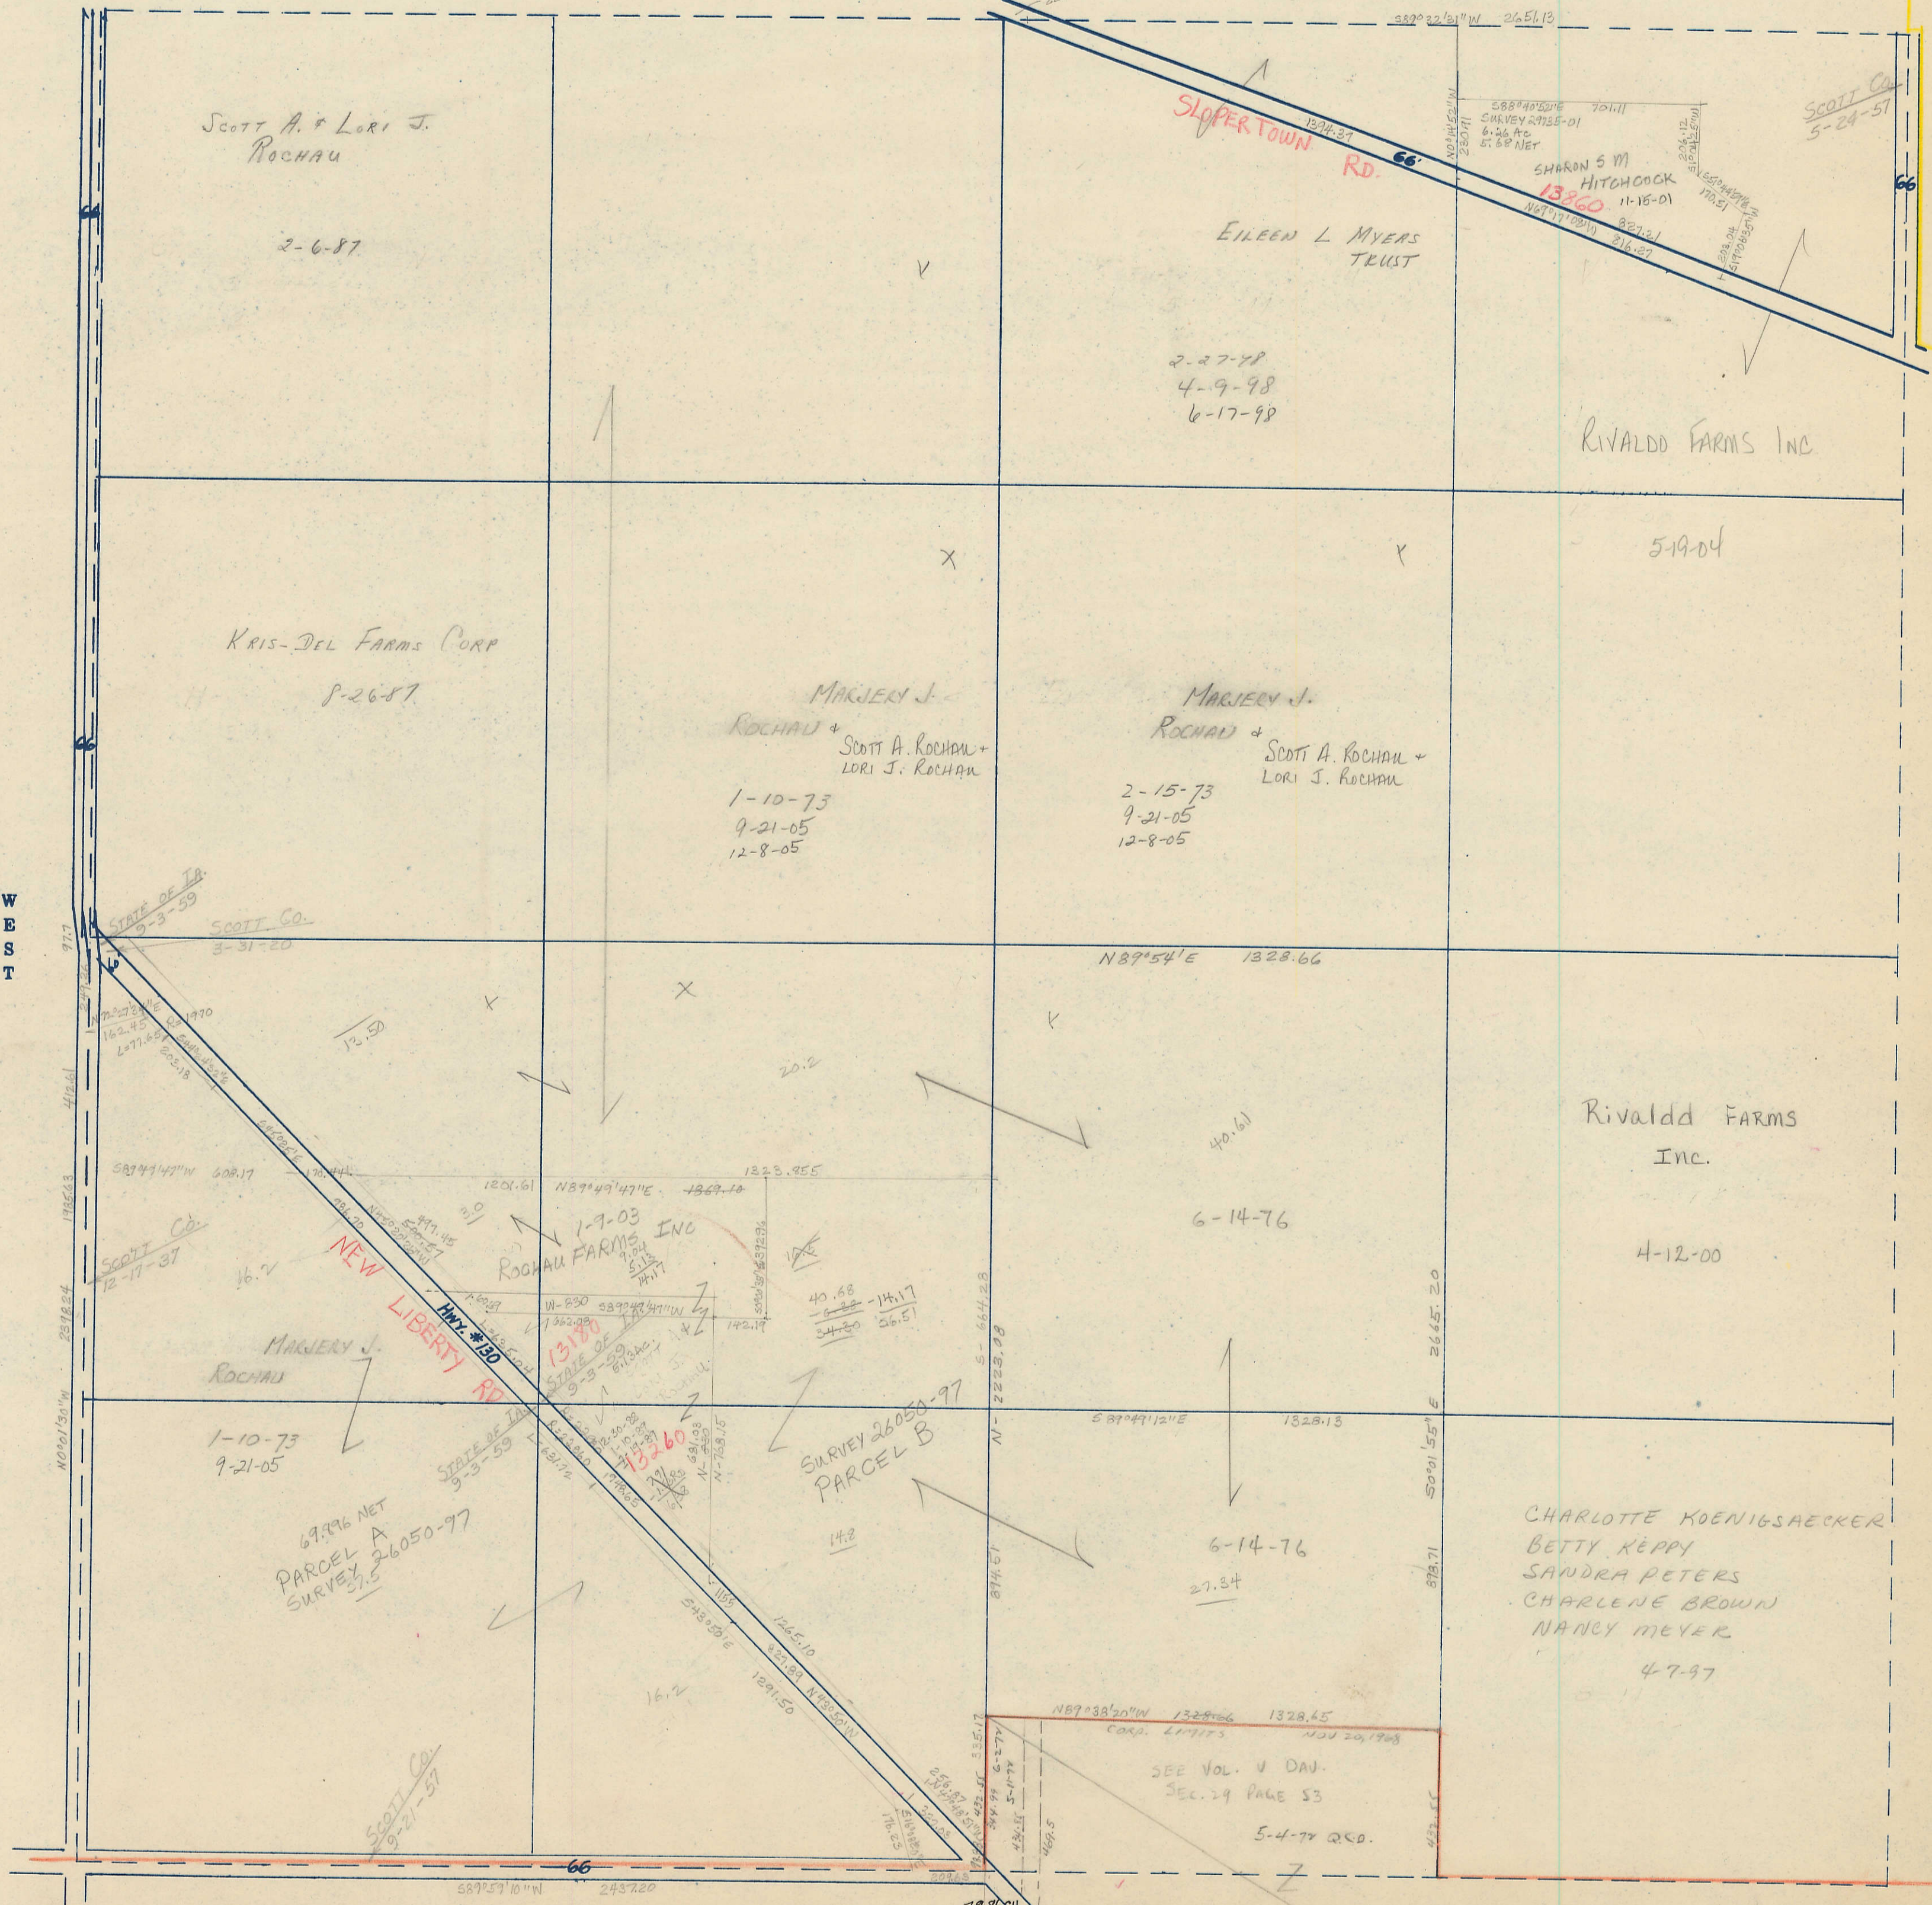

SOUTH