

SECTION 2

Township 79-North; Range 3


EAST OF THE FIFTH PRINCIPAL MERIDIAN

SCOTT COUNTY, IOWA

SHERIDAN TOWNSHIP

NORTH

SCALE IN CHAINS

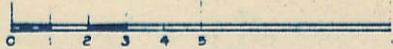


SCALE IN FEET



Transfer Page 426

WEST

EAST

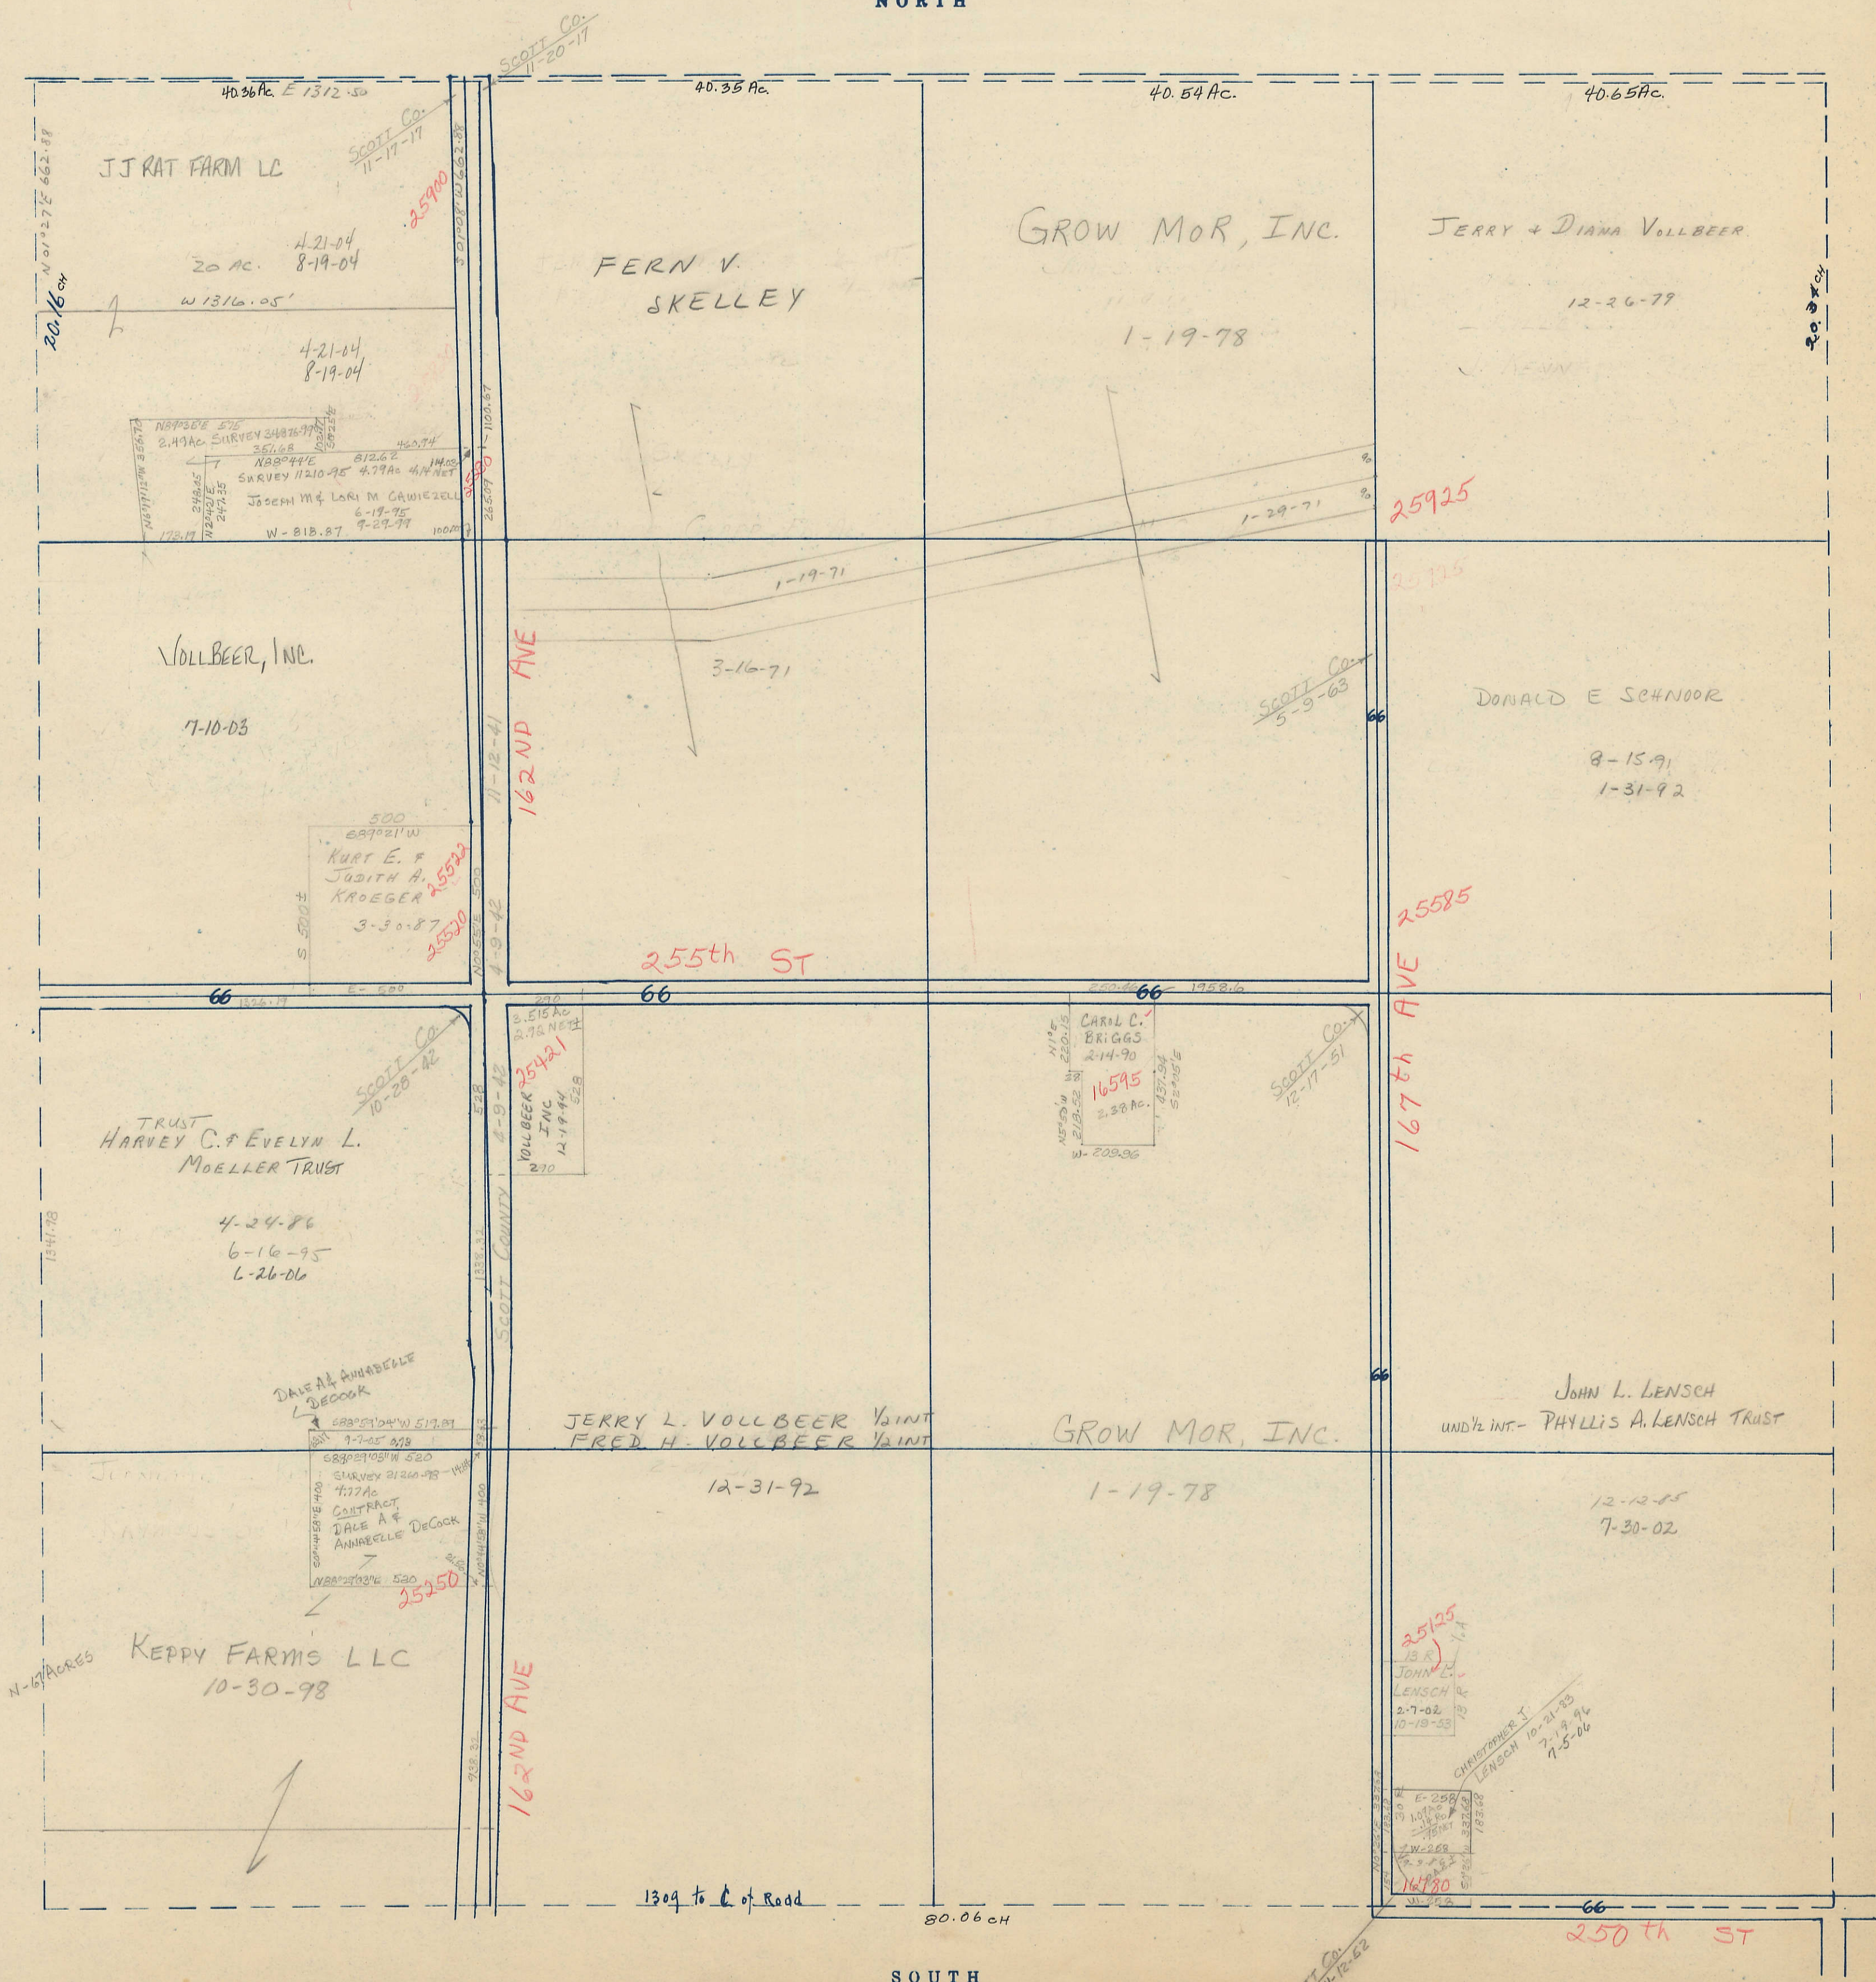

SOUTH