


SECTION
3

SCALE IN CHAINS

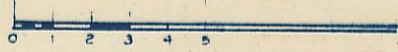

Township 79-North; Range 3

EAST OF THE FIFTH PRINCIPAL MERIDIAN

SCOTT COUNTY, IOWA


SHERIDAN TOWNSHIP

NORTH

SCALE IN FEET



Transfer Page 427

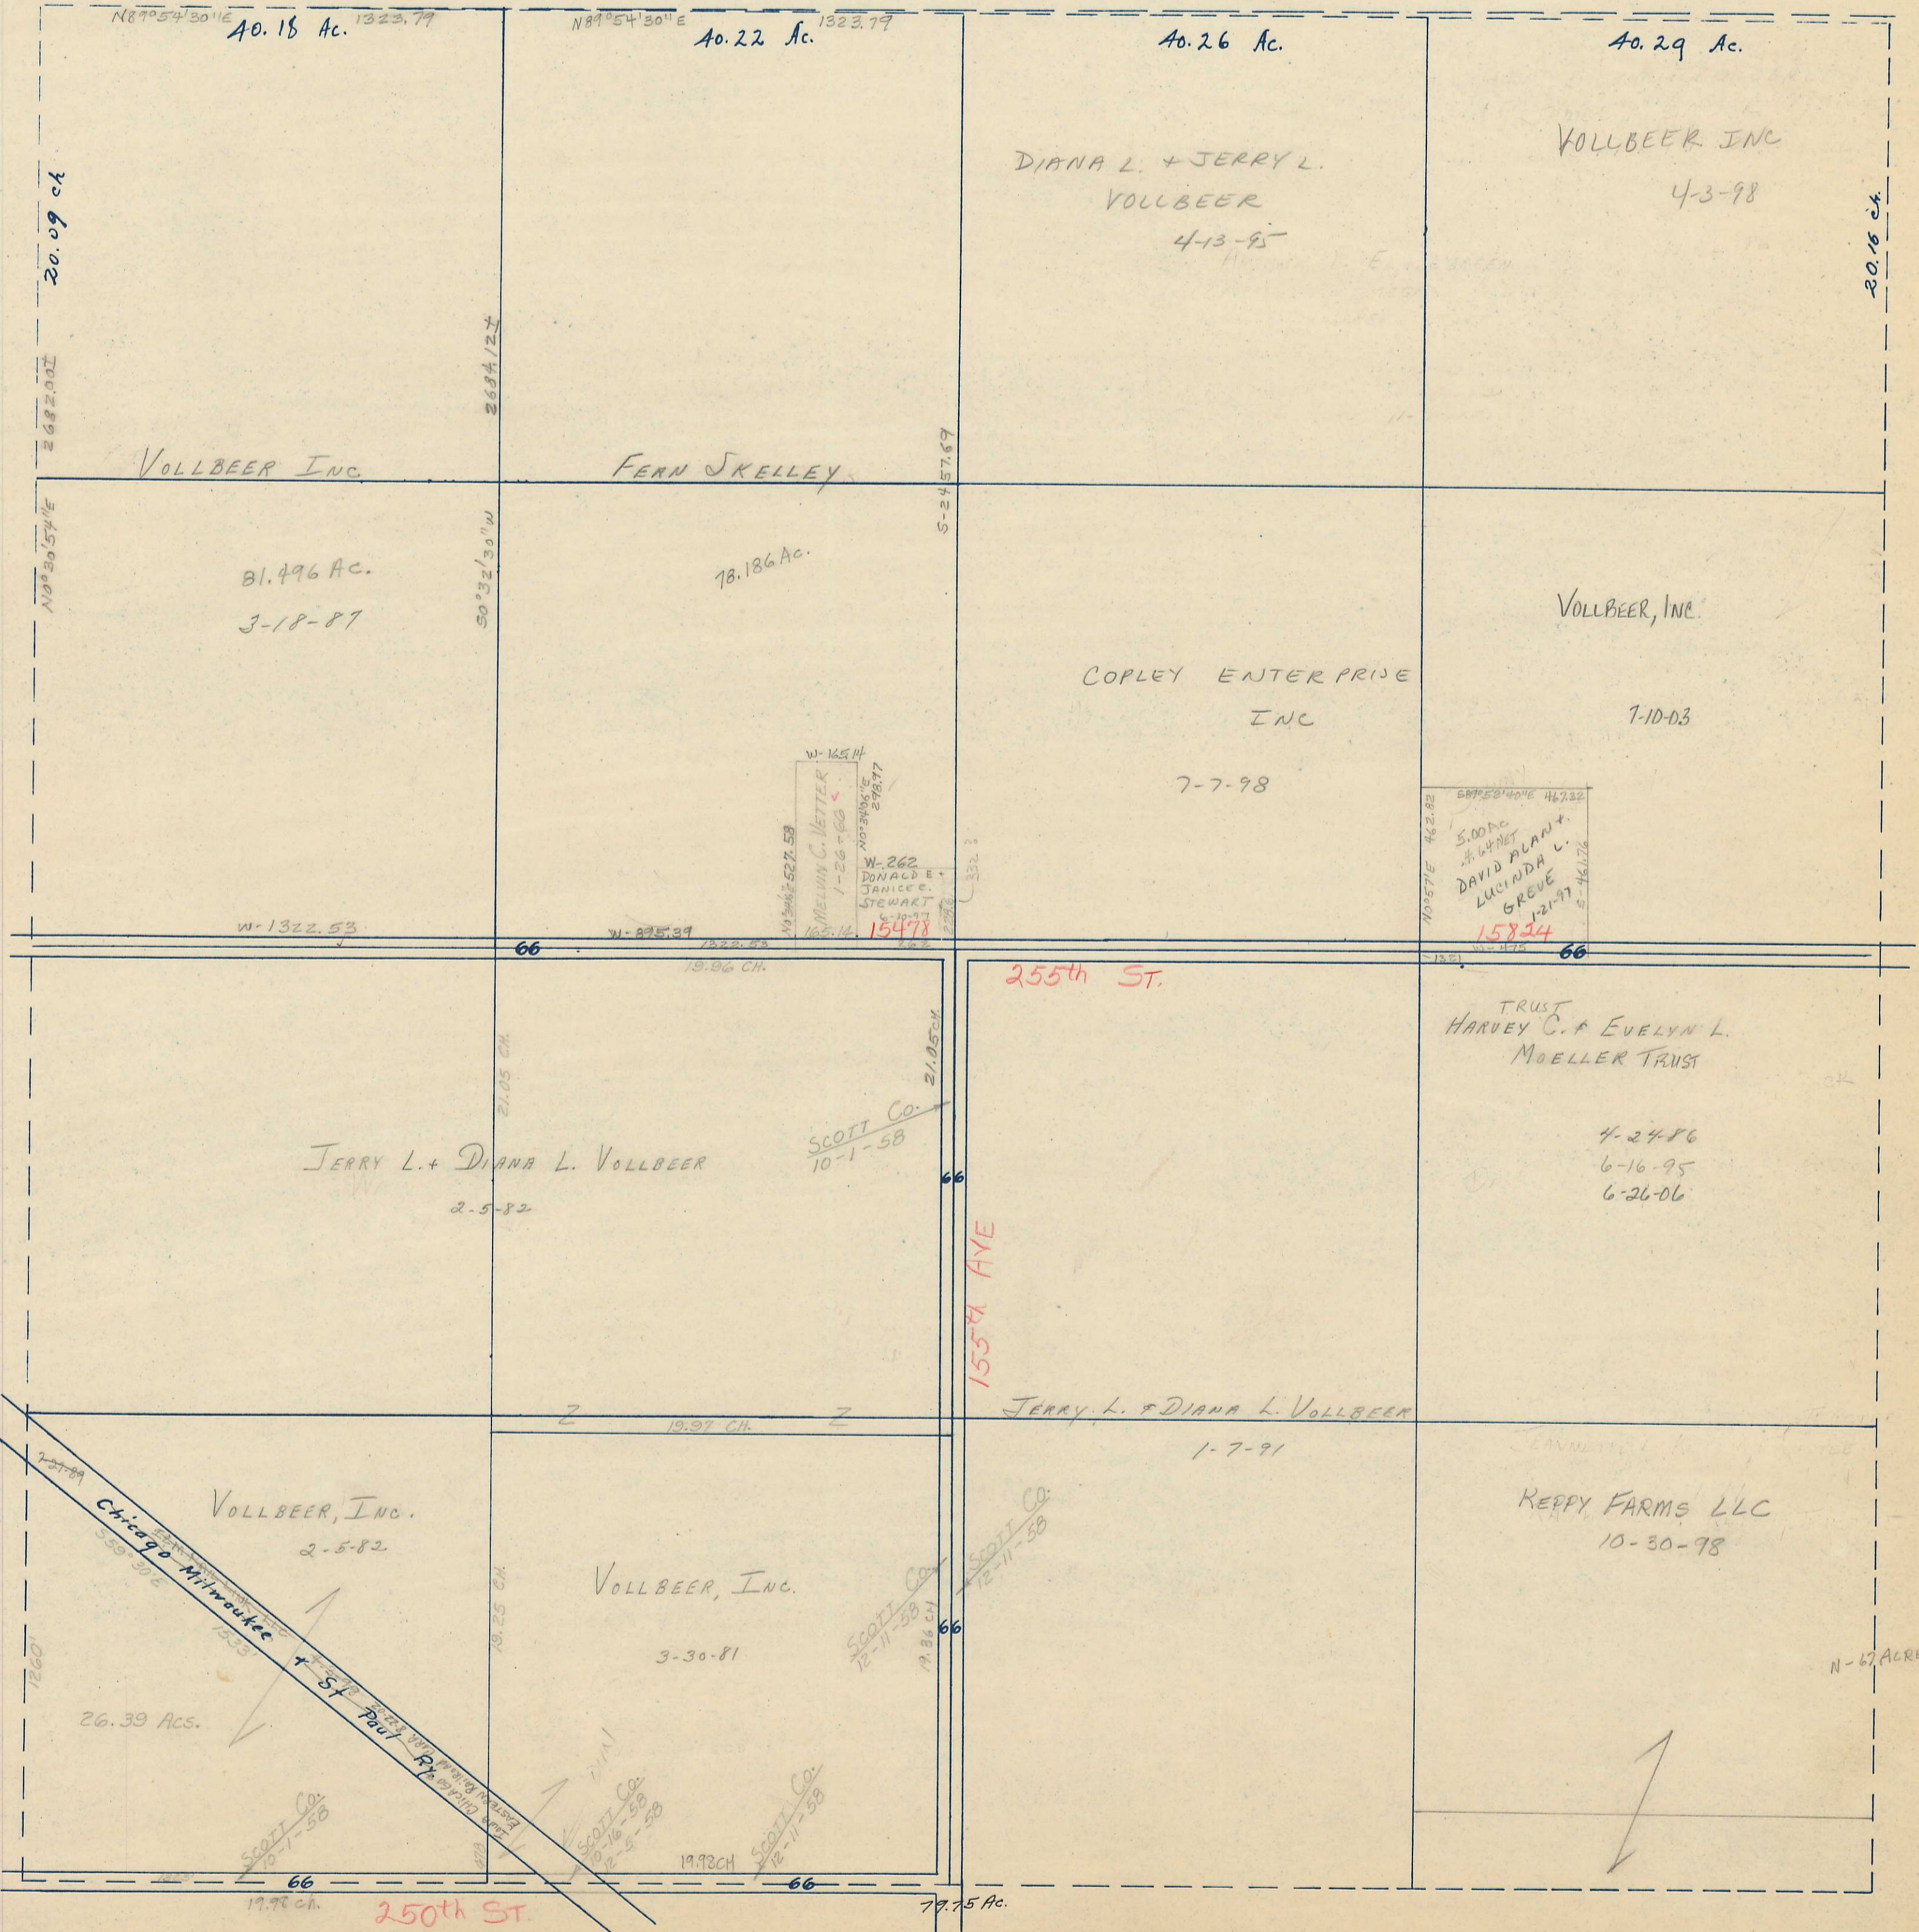

WEST

EAST

SOUTH