


SECTION
5

SCALE IN CHAINS

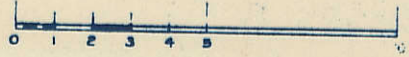

Township 79-North; Range 3

EAST OF THE FIFTH PRINCIPAL MERIDIAN

SCALE IN FEET




SCOTT COUNTY, IOWA
SHERIDAN TOWNSHIP

Transfer Page 429

NORTH

WEST

EAST

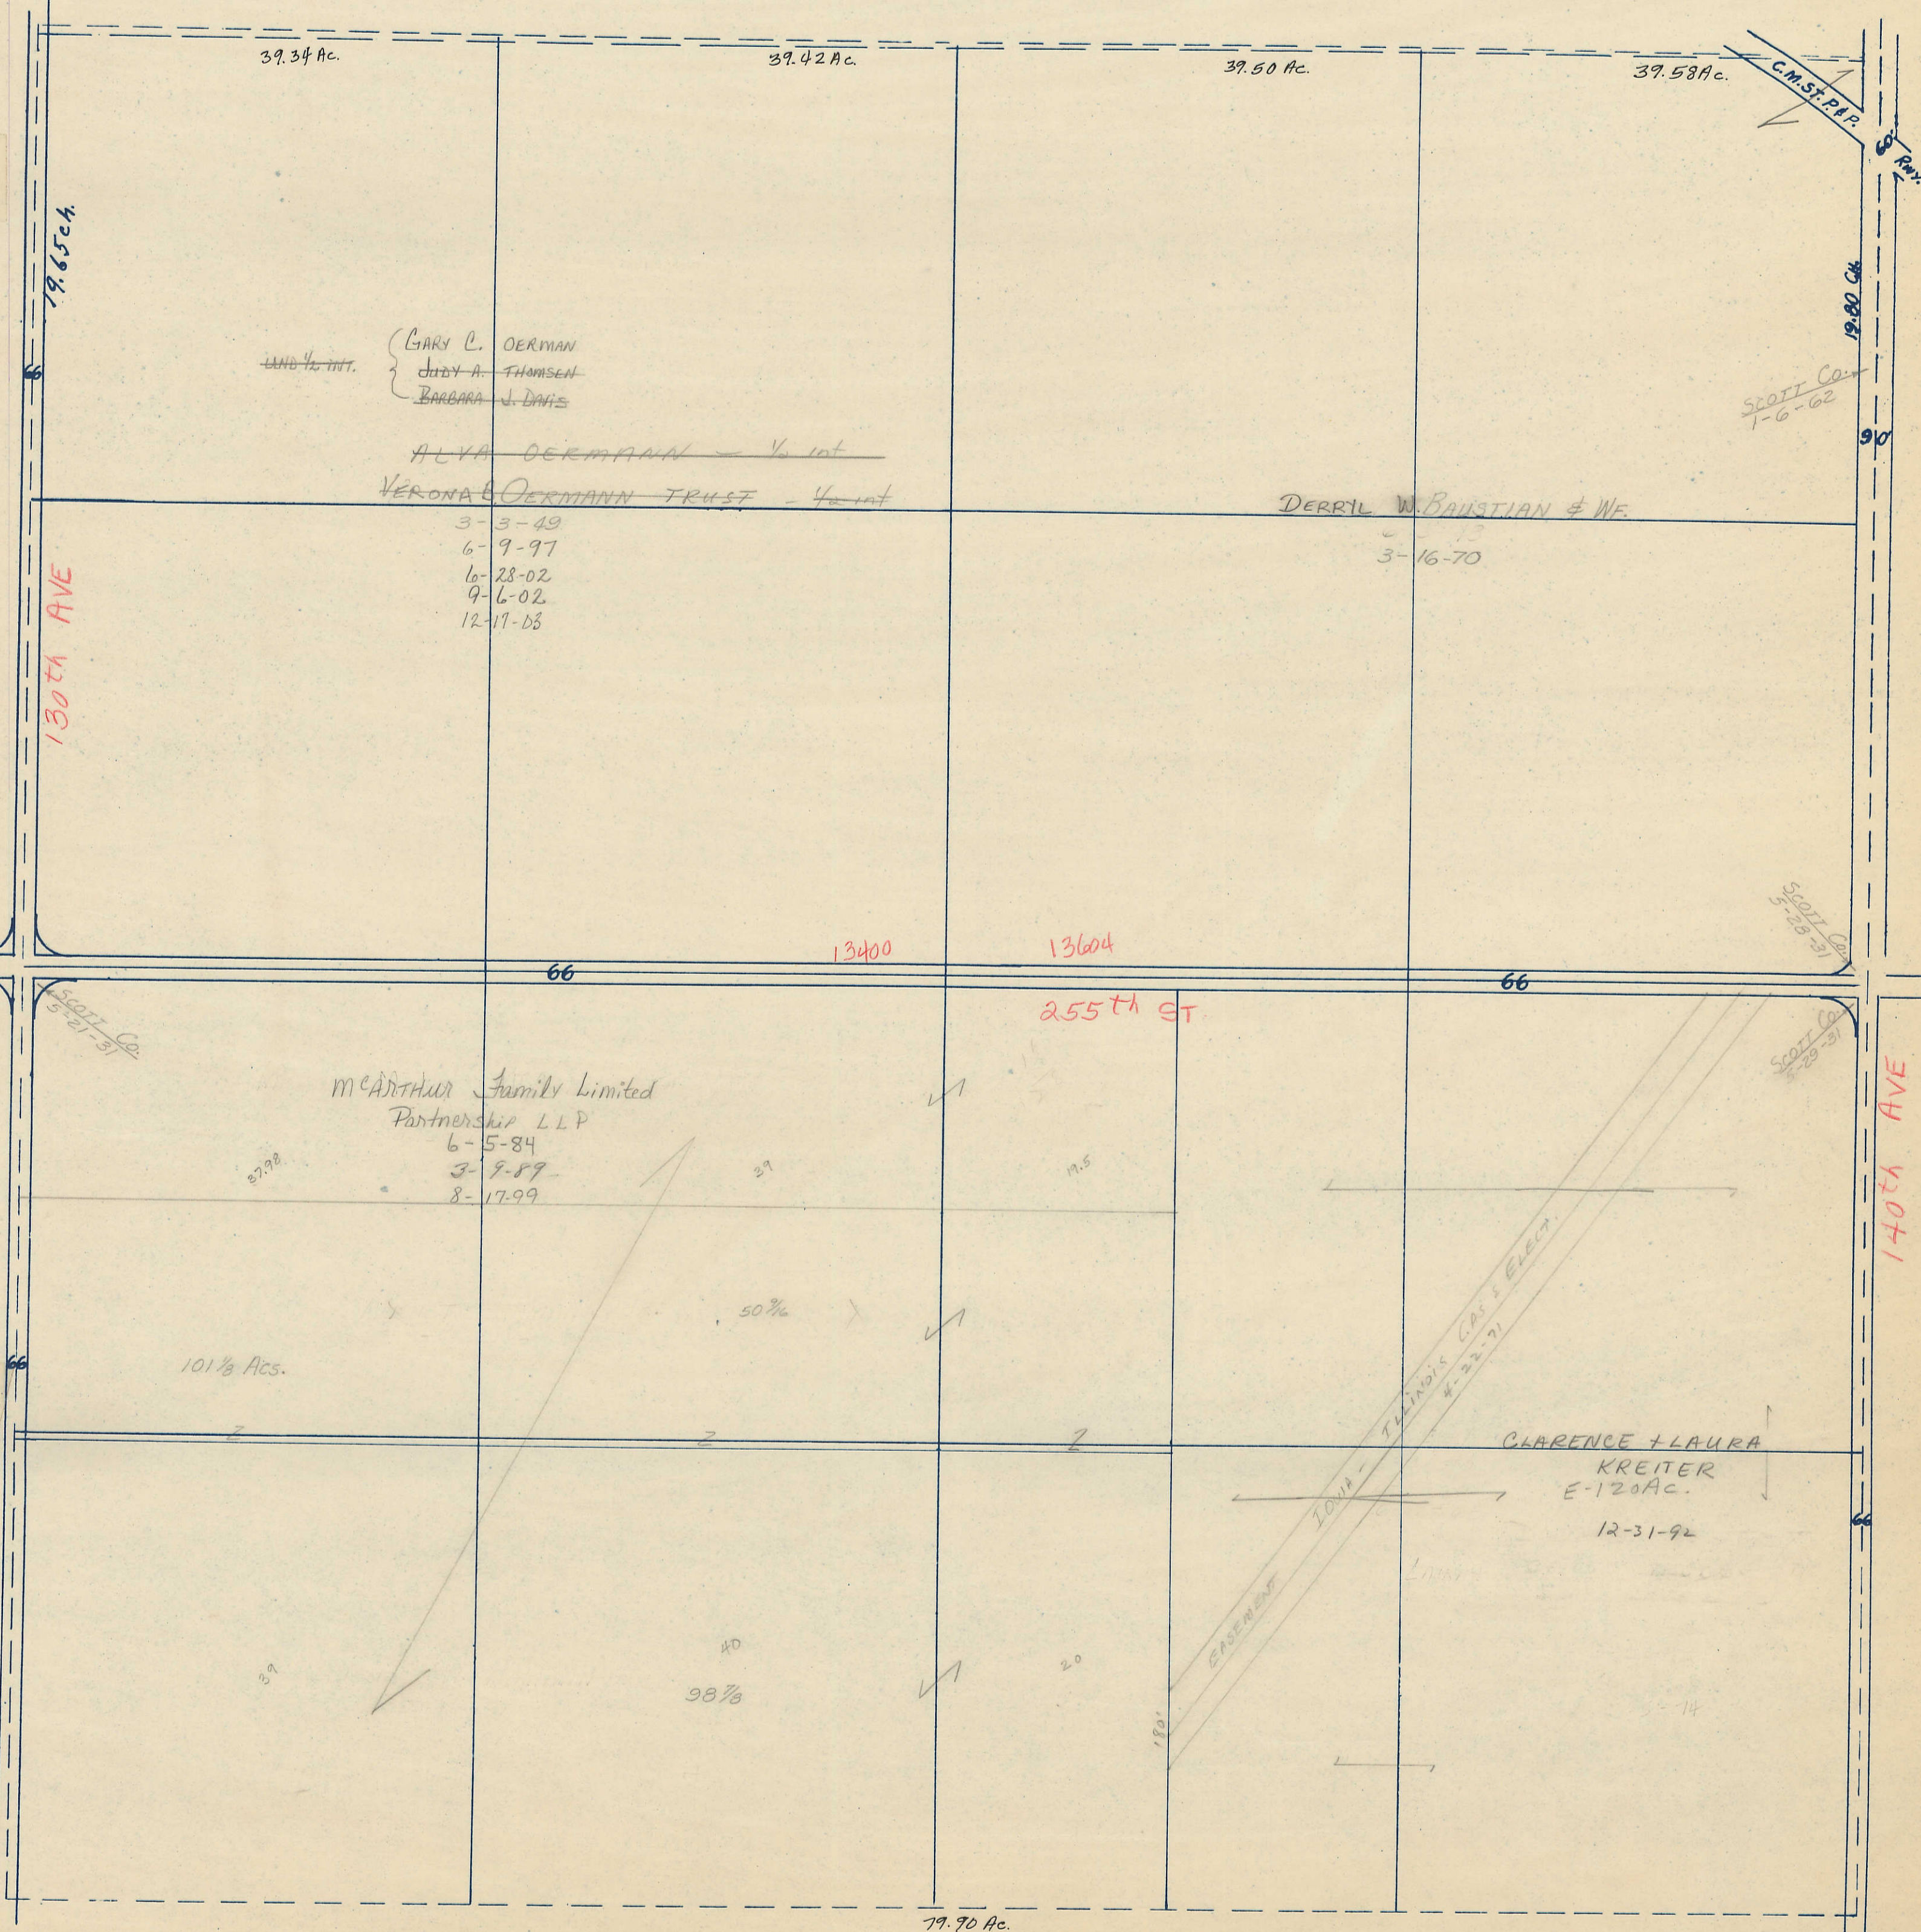

SOUTH