


SECTION
7

SCALE IN CHAINS

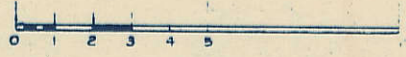

Township 79-North; Range 3


EAST OF THE FIFTH PRINCIPAL MERIDIAN

SCOTT COUNTY, IOWA


SHERIDAN TOWNSHIP

NORTH

SCALE IN FEET

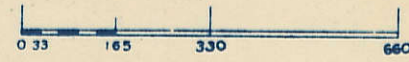

Transfer Page 431

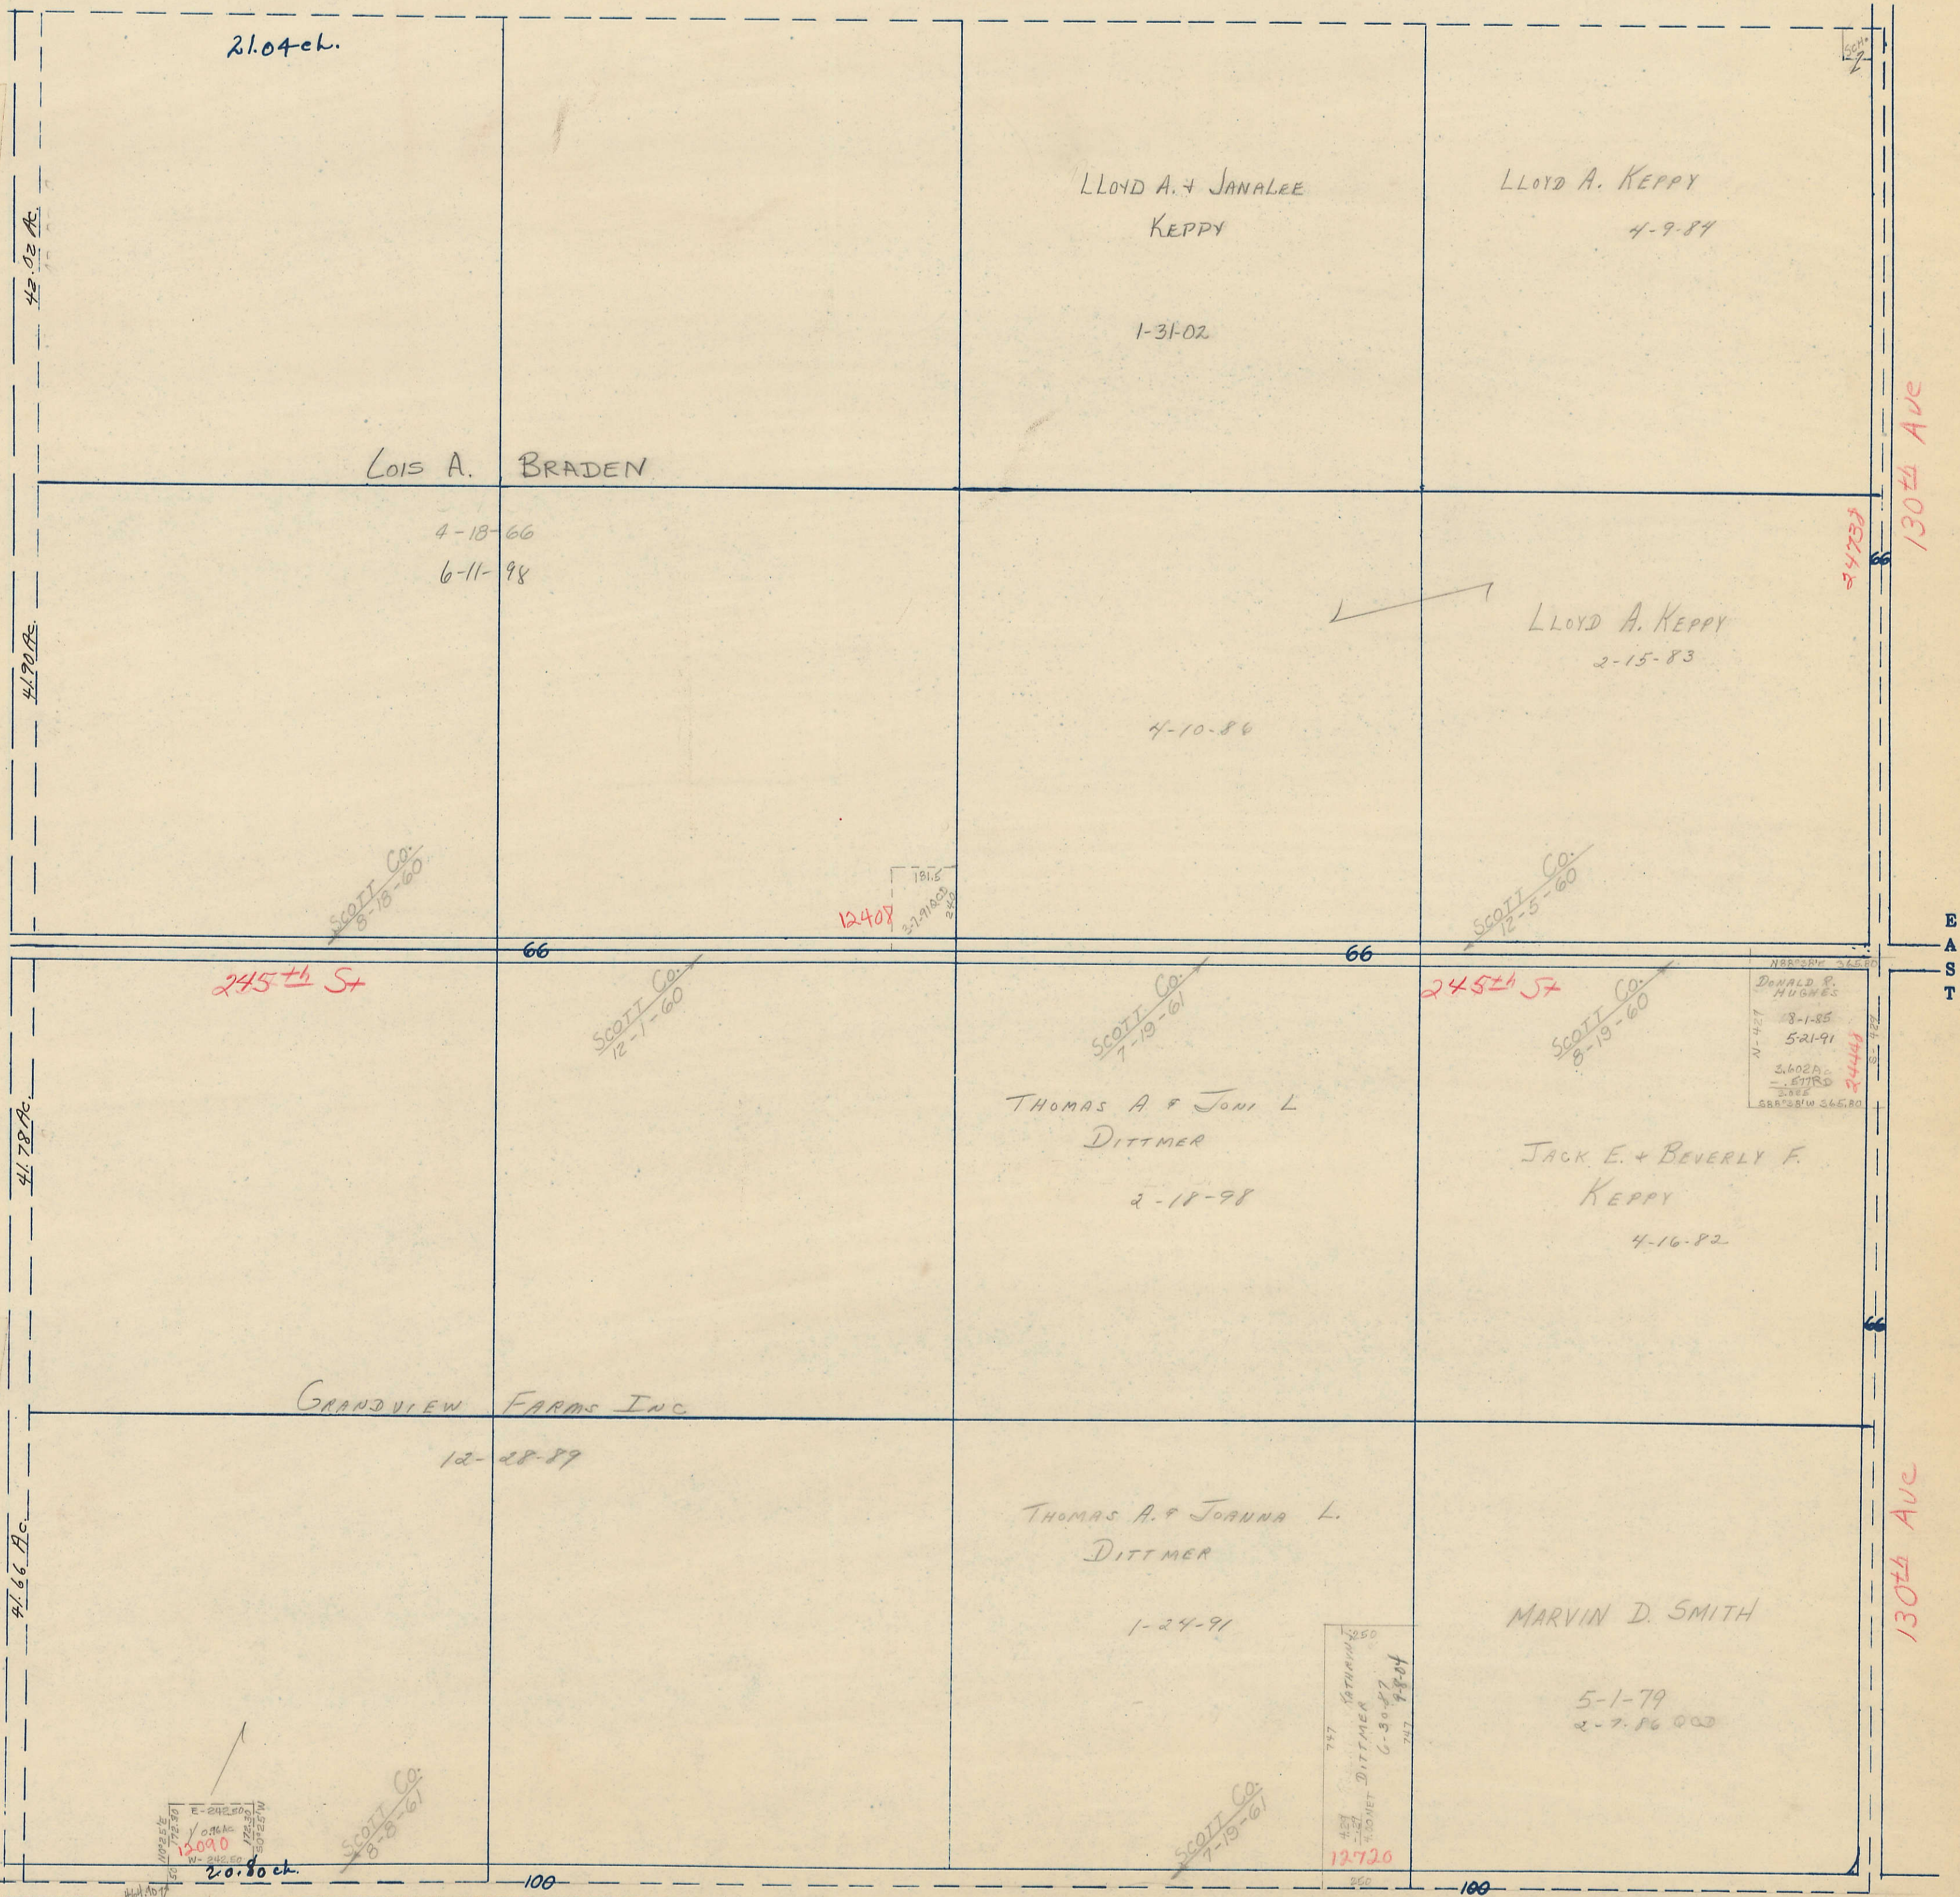

240th St/Le Claire Rd
SOUTH