

SECTION
9

SCALE IN CHAINS



Township 79-North; Range 3

EAST OF THE FIFTH PRINCIPAL MERIDIAN

SCALE IN FEET



SCOTT COUNTY, IOWA

SHERIDAN TOWNSHIP



Transfer Page 433

NORTH

250th ST

112
78.81 CH.

SCOTT Co.
2-18-59

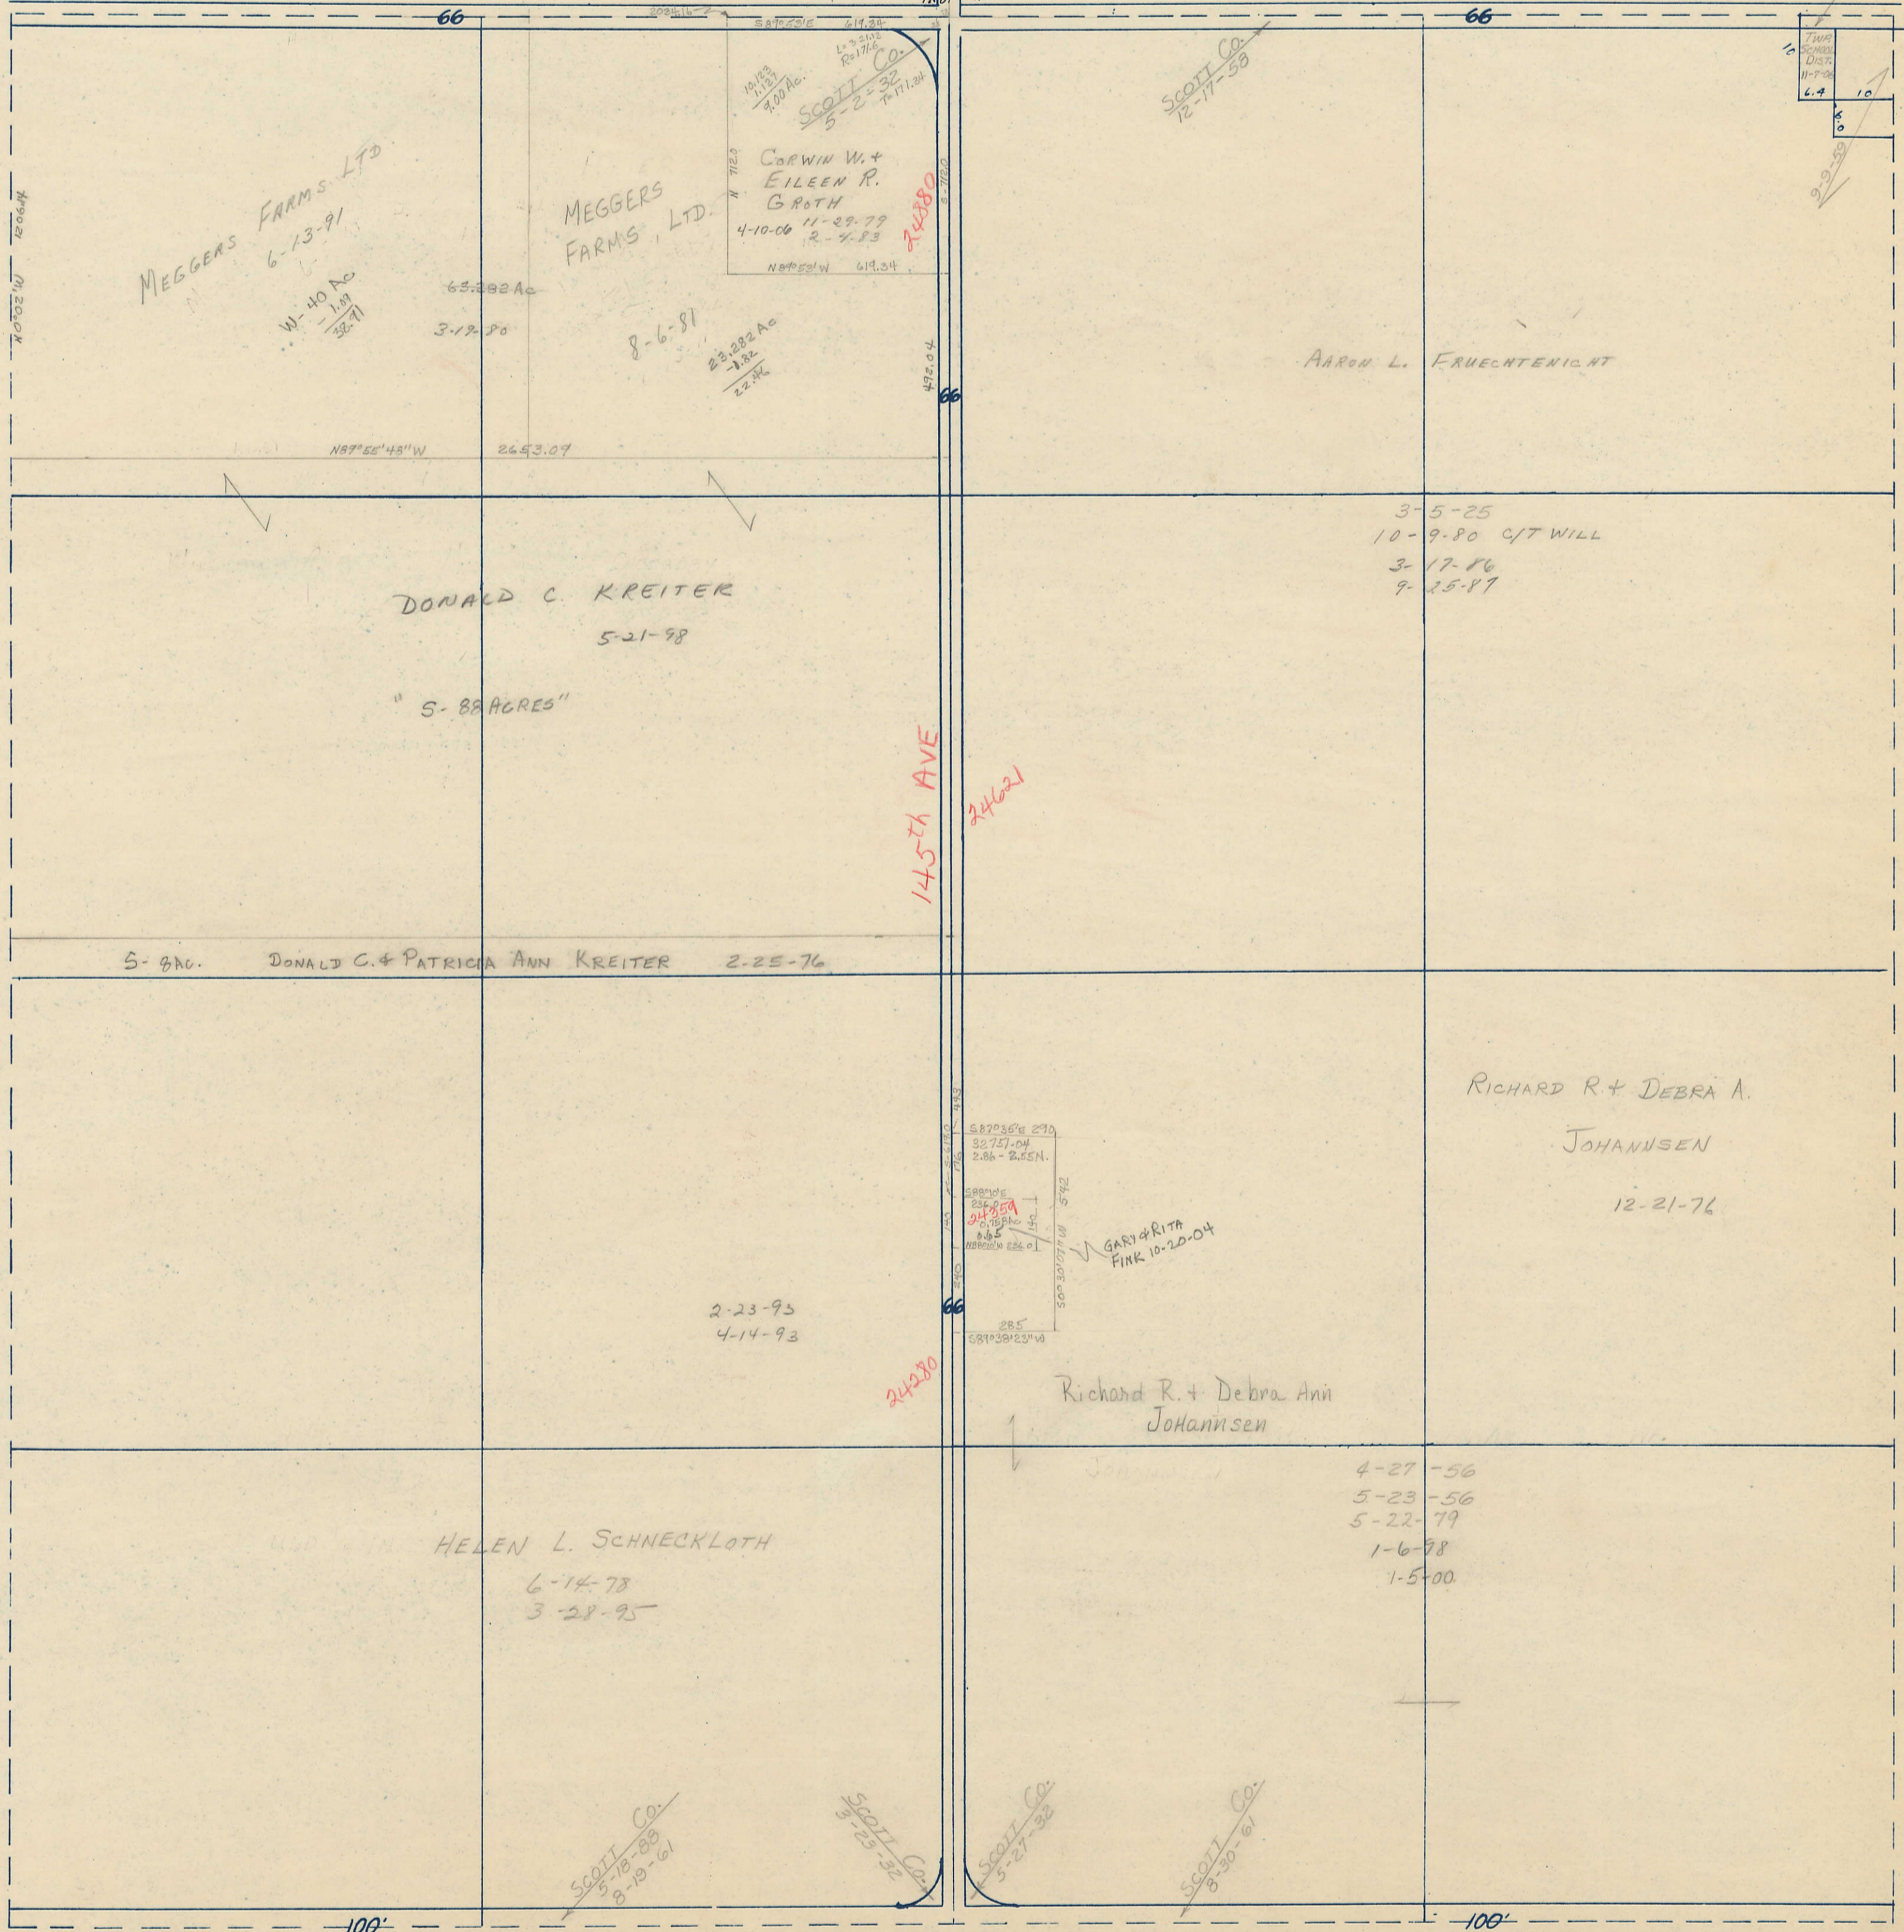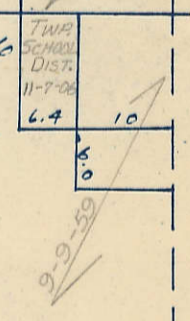

145th AVE

24621

24280

240th ST

78.81 CH.

SOUTH

WEST

EAST