


Transfer Page 37 LANDS

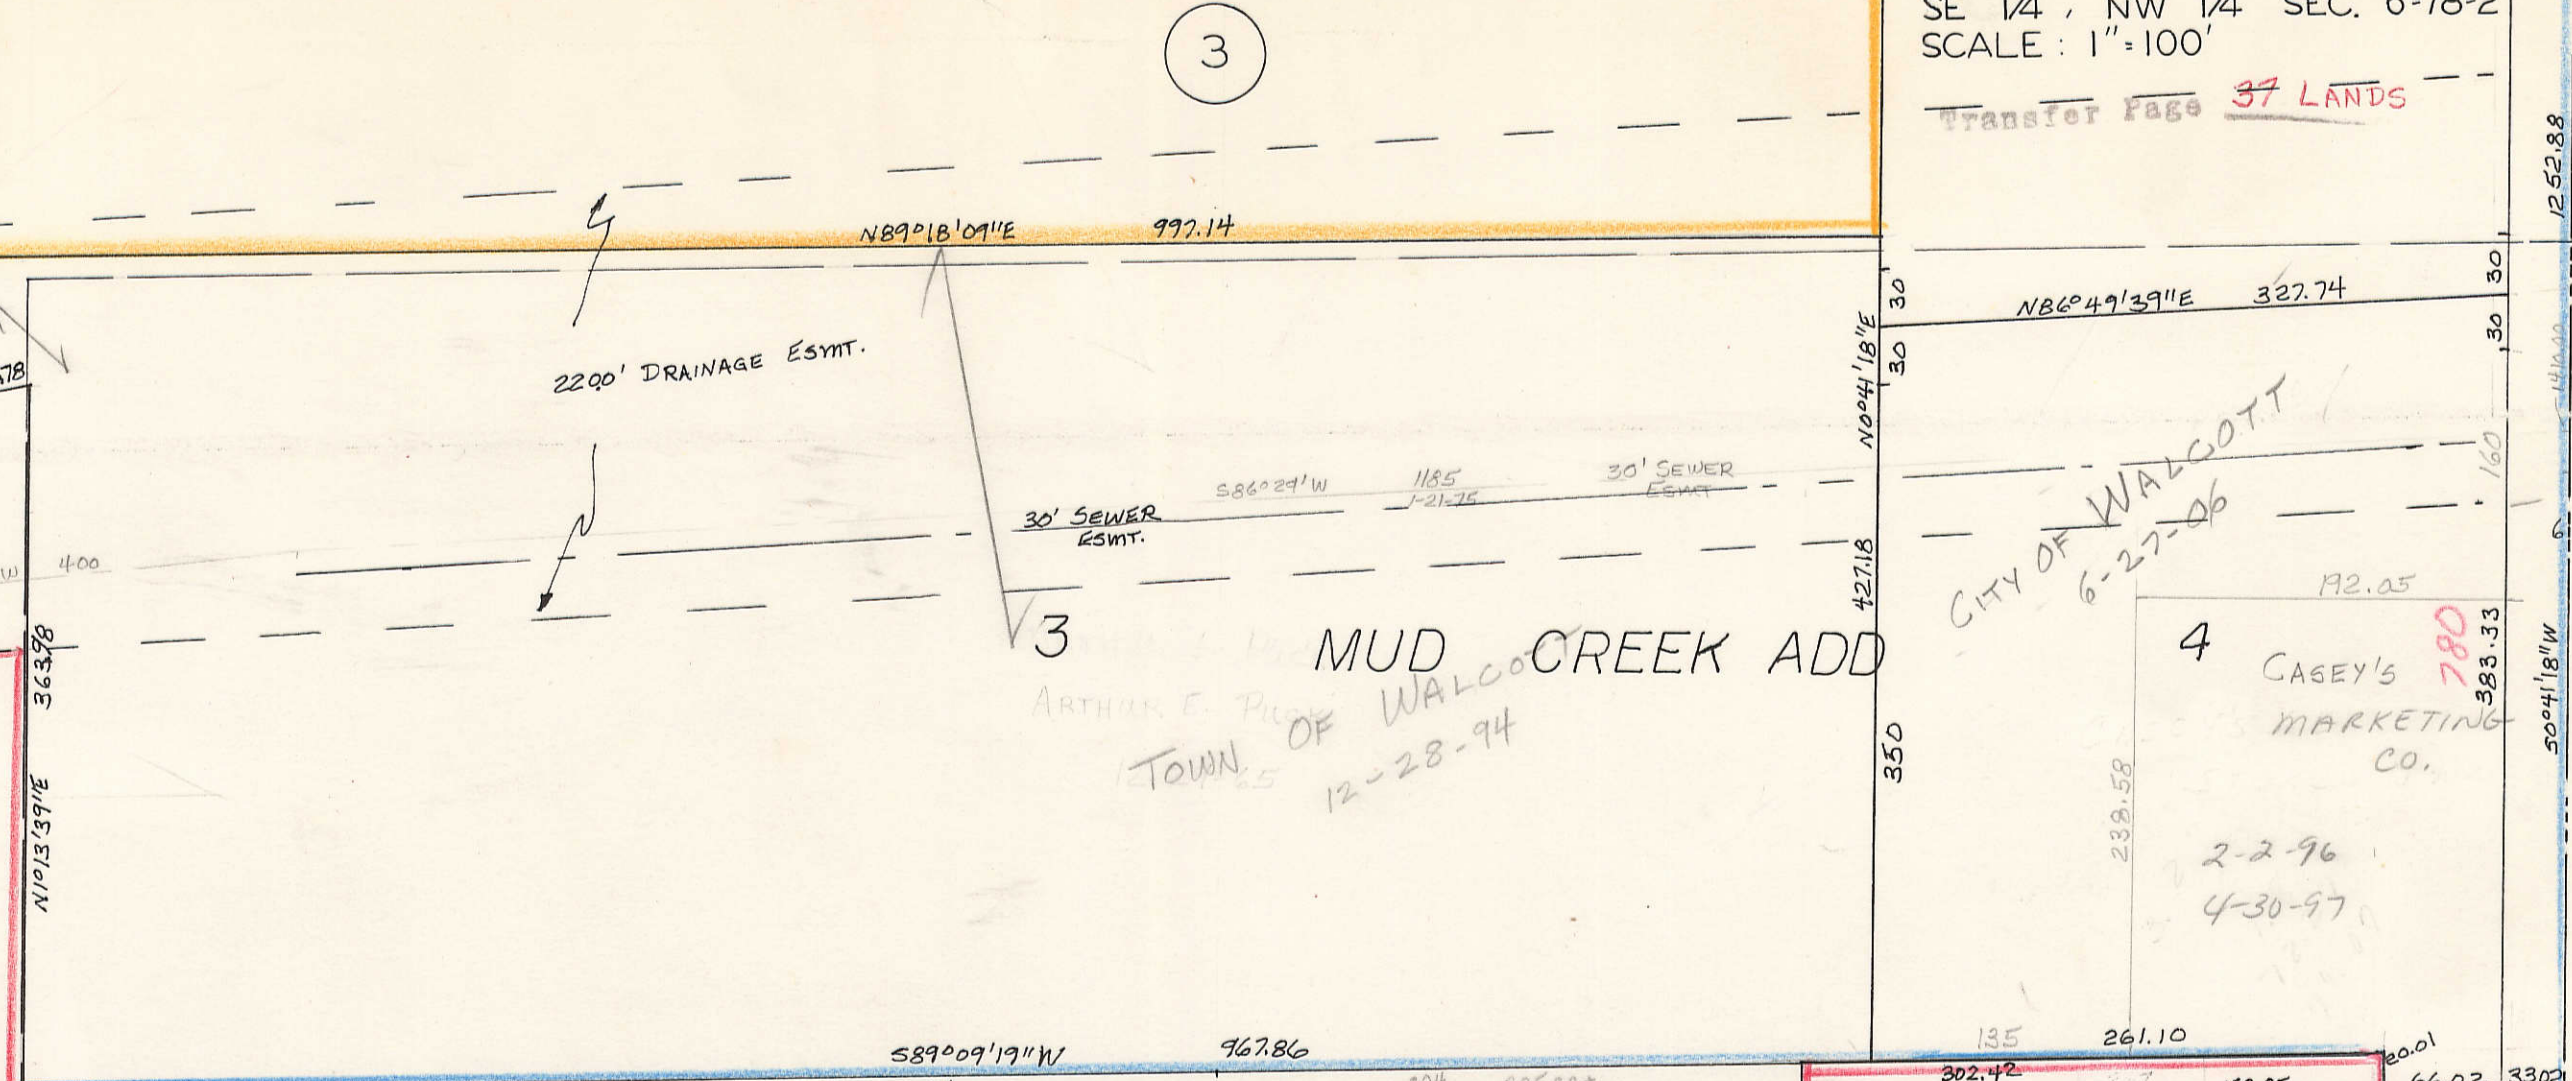

| | | | | | | | | | | | | | | | |
|-----------------------|--|--|--|--|--|--|--|--------------------|--|--|------------------------------|--|--|--|--|
| DIETZ' 4TH ADD. | | | | | | | | DIETZ LIVING TRUST | | | CITY OF WALCOTT | | | | |
| Transfer Page 1550 TL | | | | | | | | PARK VIEW | | | DIETZ' 5TH ADD. | | | | |
| Transfer Page 1438 TL | | | | | | | | DIETZ' 3RD ADD. | | | COURTYARD ESTATES OF WALCOTT | | | | |
| MEADOW LANE | | | | | | | | DIETZ' 2ND ADD. | | | DIETZ' 6TH ADD. | | | | |
| BRIDGE LANE | | | | | | | | DIETZ' 1ST ADD. | | | LANE | | | | |
| DIETZ' 2ND ADD. | | | | | | | | DIETZ' 3RD ADD. | | | DIETZ' 4TH ADD. | | | | |
| DIETZ' 5TH ADD. | | | | | | | | DIETZ' 6TH ADD. | | | DIETZ' 7TH ADD. | | | | |

| | | | | | | | | | | | | | | | | | | |
|-----------|-----------------|-----------------------|--------------------|----------------|--------------------|-------------------|---------------|------------------------------|-----------------------|-------------------------------|------------------------------|--------------------|-----------------|-------------------|----------------------------|---------------|----------------------------|----|
| 80 | 75 | 75 | 75 | 75 | 75 | 75 | 75 | 75 | 75 | 75 | 75 | 75 | 75 | 75 | 75 | 75 | 75 | 75 |
| JAMES LEE | Todd A. SEEMANN | GERBER R. MARGARET F. | JAMES A. CATHIE L. | ROBERT PHYLLIS | Chad W. Kristin K. | DAVID A. YOSH KOI | LEILA REHEMER | LIONEL J. SANDRA L. HEARSTON | REED R. LISA A. HAGEN | BERTRUDE A. BEST LIVING TRUST | ELVING L. FLORENCE L. JENSEN | ESTHER B. HOLDREGE | DHARLA J. WAITE | STANLEY H. MALLER | MELVIN R. RUTH A. PAUSTIAN | CHRIS MCCLARY | MELVIN R. RUTH A. PAUSTIAN | |
| 1 | 2 | 3 | 4 | 5 | 6 | 7 | 4 | 3 | 2 | 1 | 5 | 6 | 7 | 8 | 1 | 2 | 3 | 4 |
| MILLER | | LAWTON | LEHNHAGEN | VAUGHN | Burt | JOHNSON | LEILA REHEMER | Hearnston | HAGEN | BEST | JENSEN | HOLDREGE | WAITE | MALLER | PAUSTIAN | MCCLARY | PAUSTIAN | |
| 8-22-02 | 4-17-07 | 12-31-02 | 7-3-78 | 1-2-04 | 10-27-00 | 8-19-97 | 3-20-85 | 8-1-74 | 5-9-07 | 8-10-77 | 5-19-72 | 6-10-04 | 7-10-81 | 7-10-81 | 5-13-03 | 5-28-07 | 5-13-03 | |
| 65.34 | 75 | 75 | 75 | 75 | 75 | 75 | 75 | 75 | 75 | 75 | 75 | 75 | 75 | 75 | 75 | 75 | 75 | |

17

21

35

PETERSEN HEALTH RESOURCES LLC
12-7-05
10-16-06

The P. Ray Grimes Living Trust + The Abner R. Grimes Living Trust

