
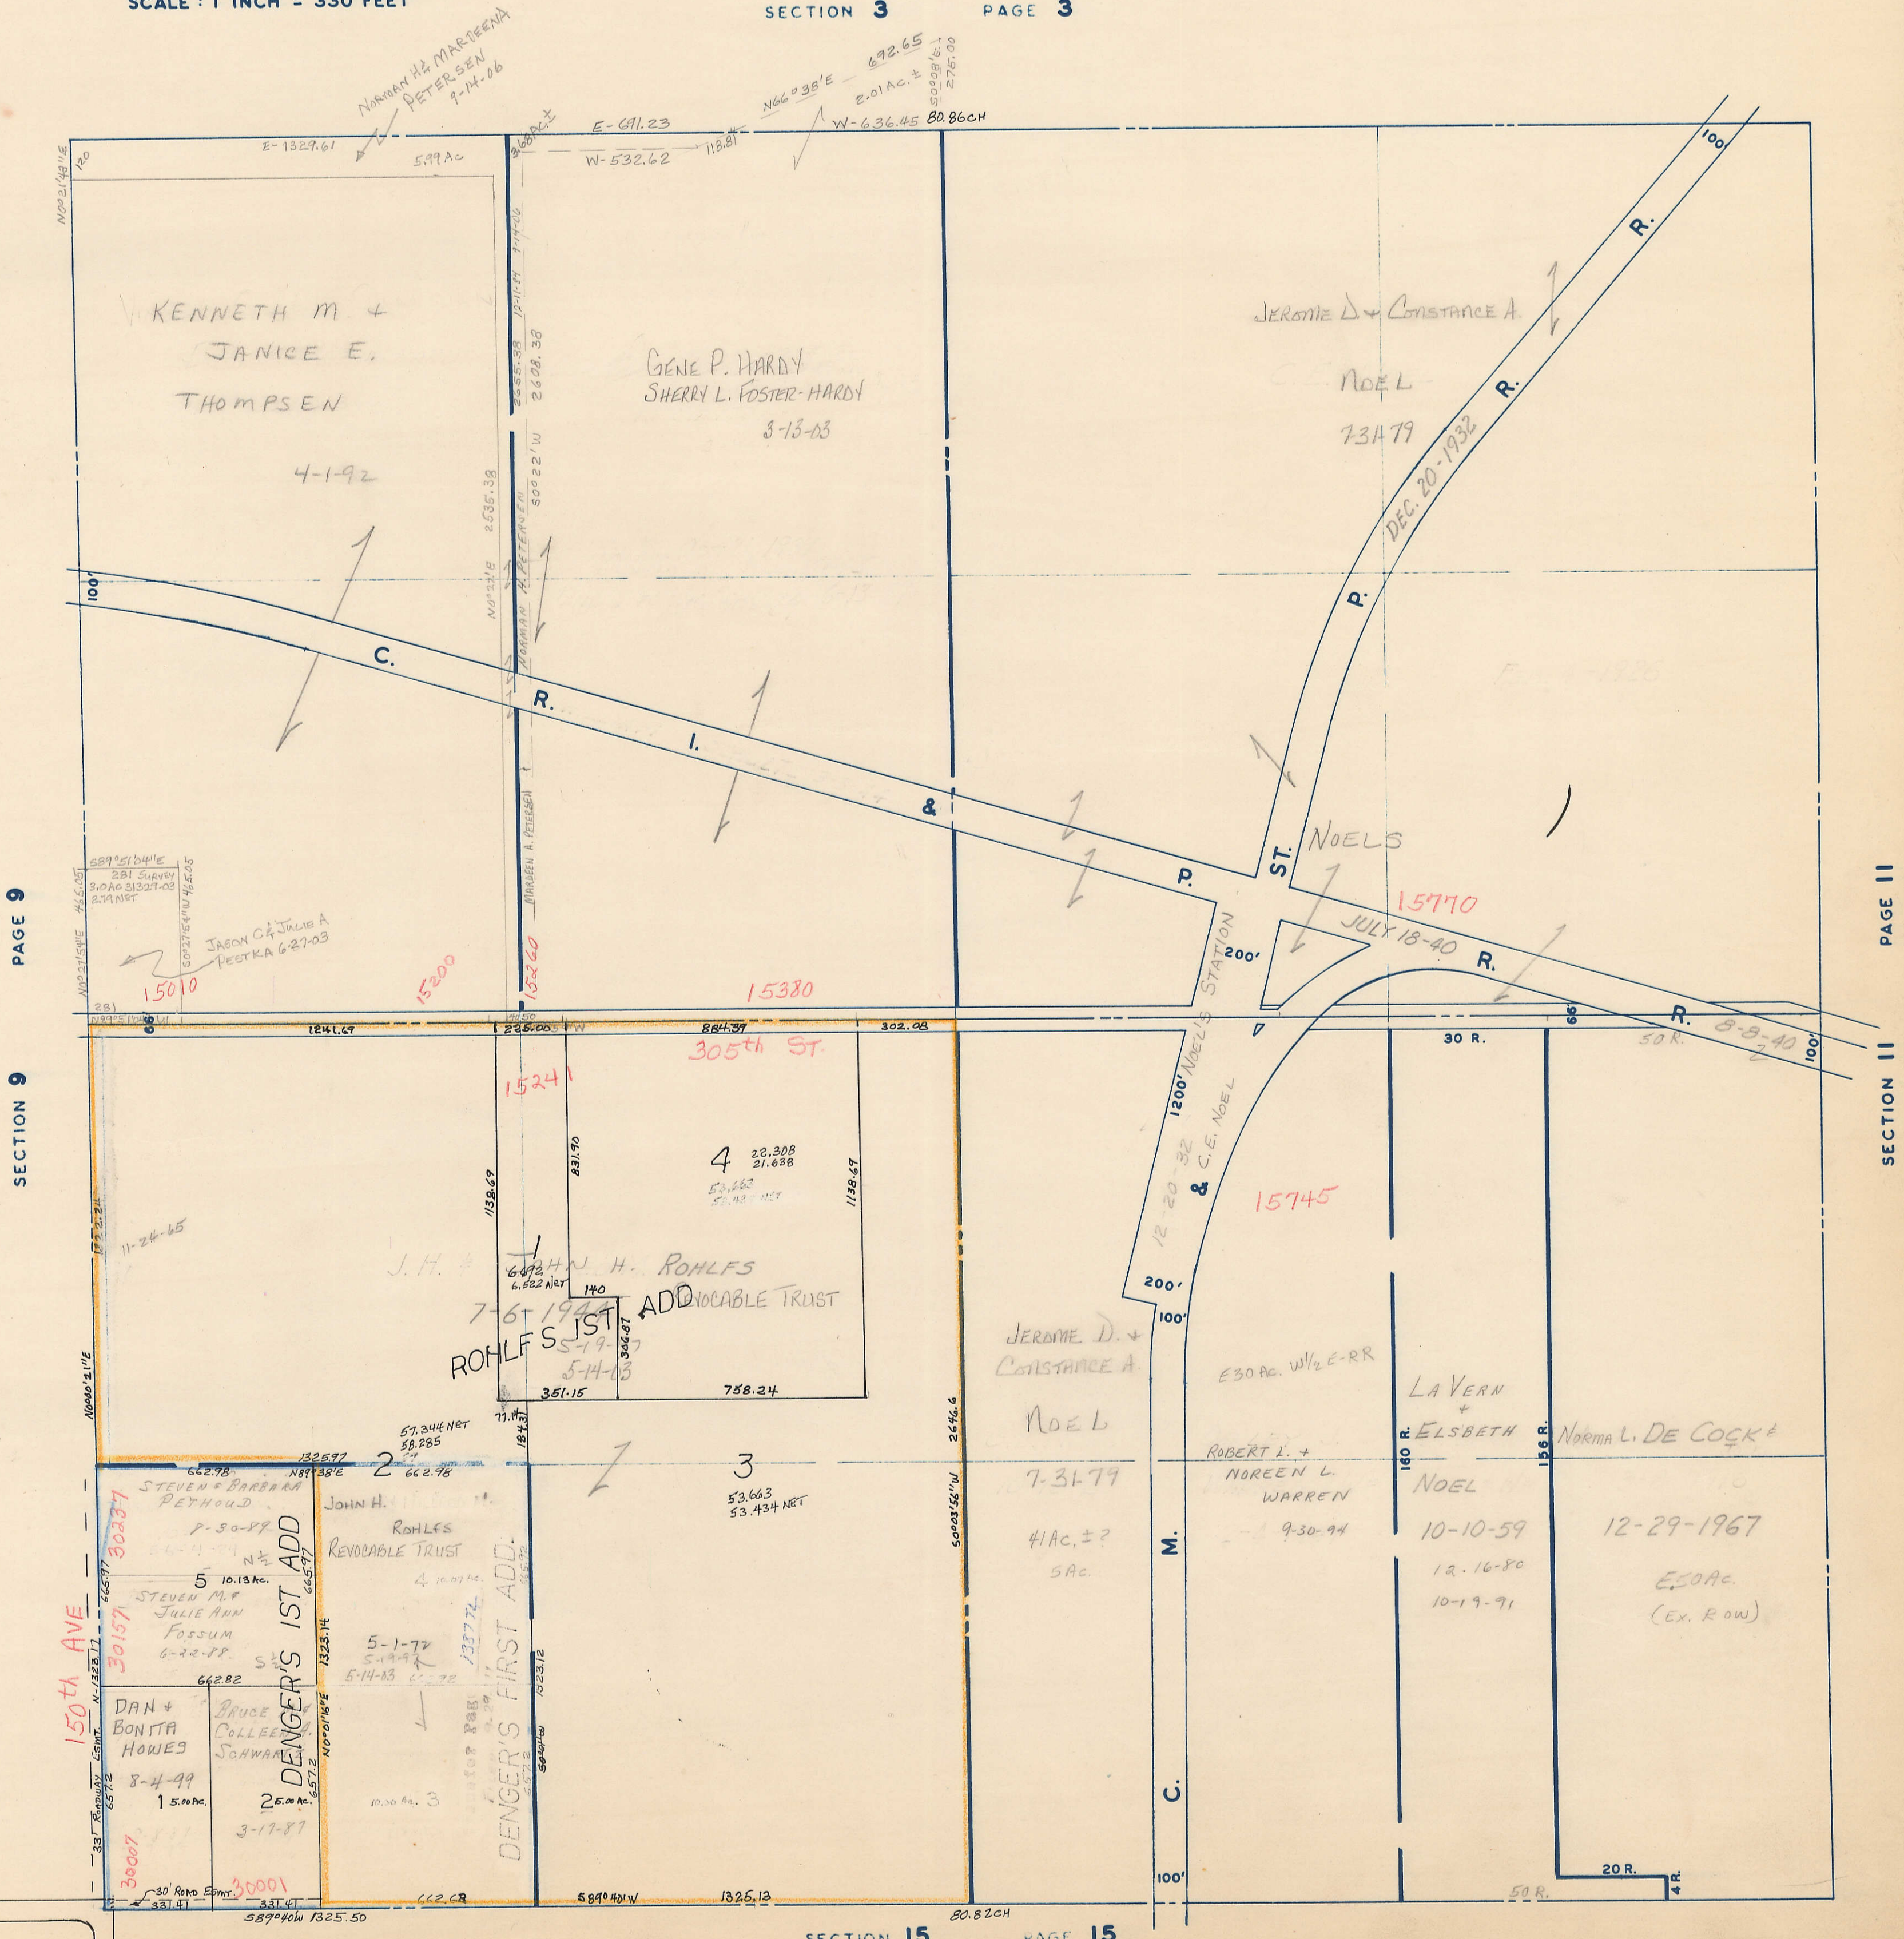


SECTION 10
TOWNSHIP 80 NORTH, RANGE 3 EAST,
5TH PRINCIPAL MERIDIAN
WINFIELD TOWNSHIP
SCOTT COUNTY, IOWA

TRANSFER PAGE 470

SCALE: 1 INCH = 330 FEET

SECTION 3 PAGE 3

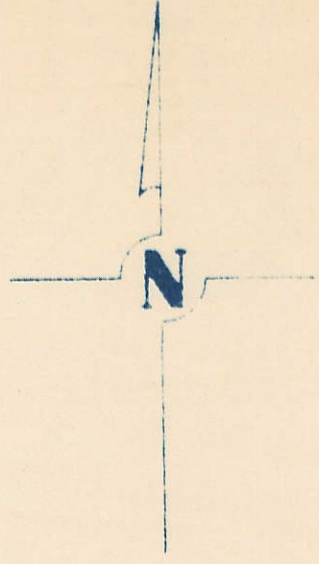

SECTION 15 PAGE 15