


SECTION 13  
TOWNSHIP 80 NORTH, RANGE 3 EAST,  
5<sup>TH</sup> PRINCIPAL MERIDIAN  
WINFIELD TOWNSHIP  
SCOTT COUNTY, IOWA

TRANSFER PAGE 473


SCALE : 1 INCH = 330 FEET

SECTION 12 PAGE 12

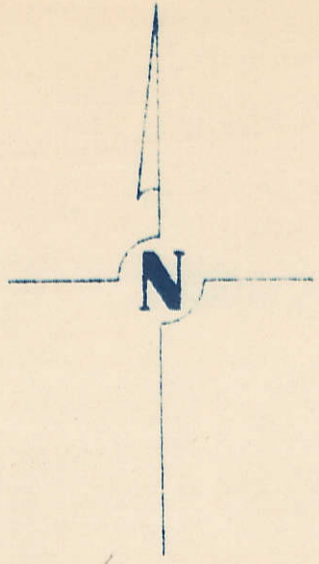

SCALE : 1 INCH = 330 FEET

SECTION 12 PAGE 12

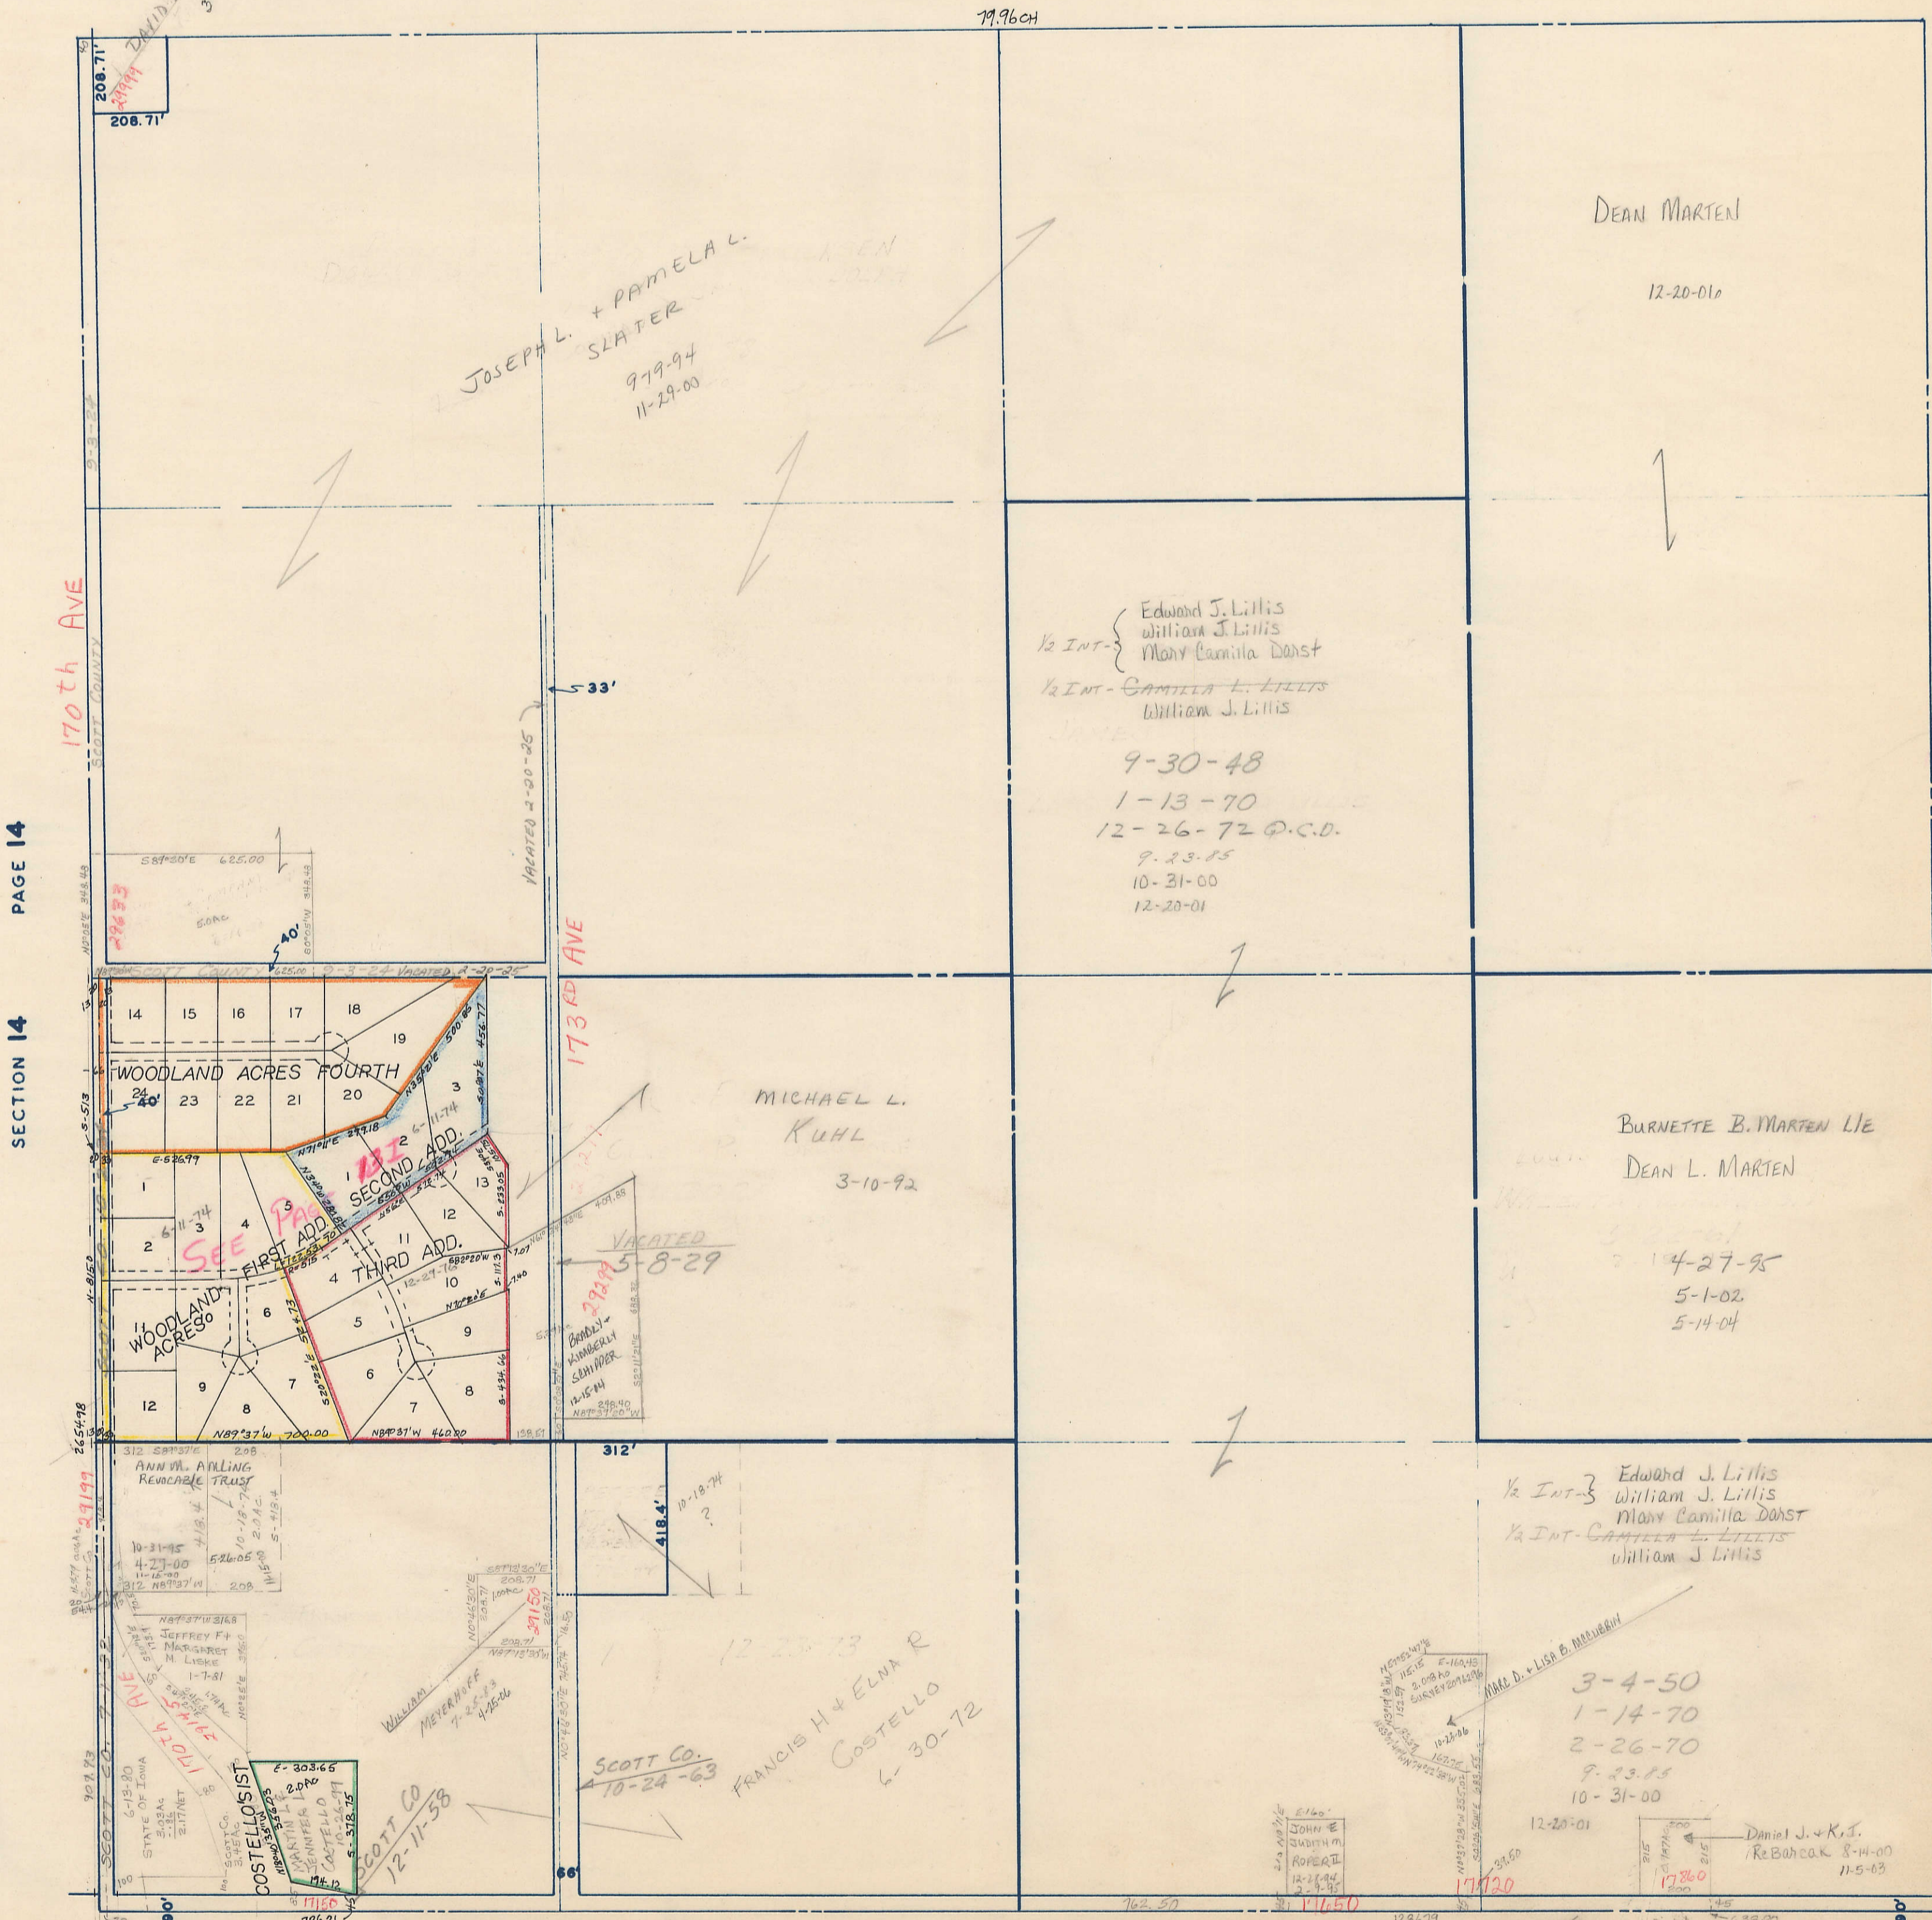

SECTION 14 PAGE 14

PAGE BUTLER TWP. SECTION 18