
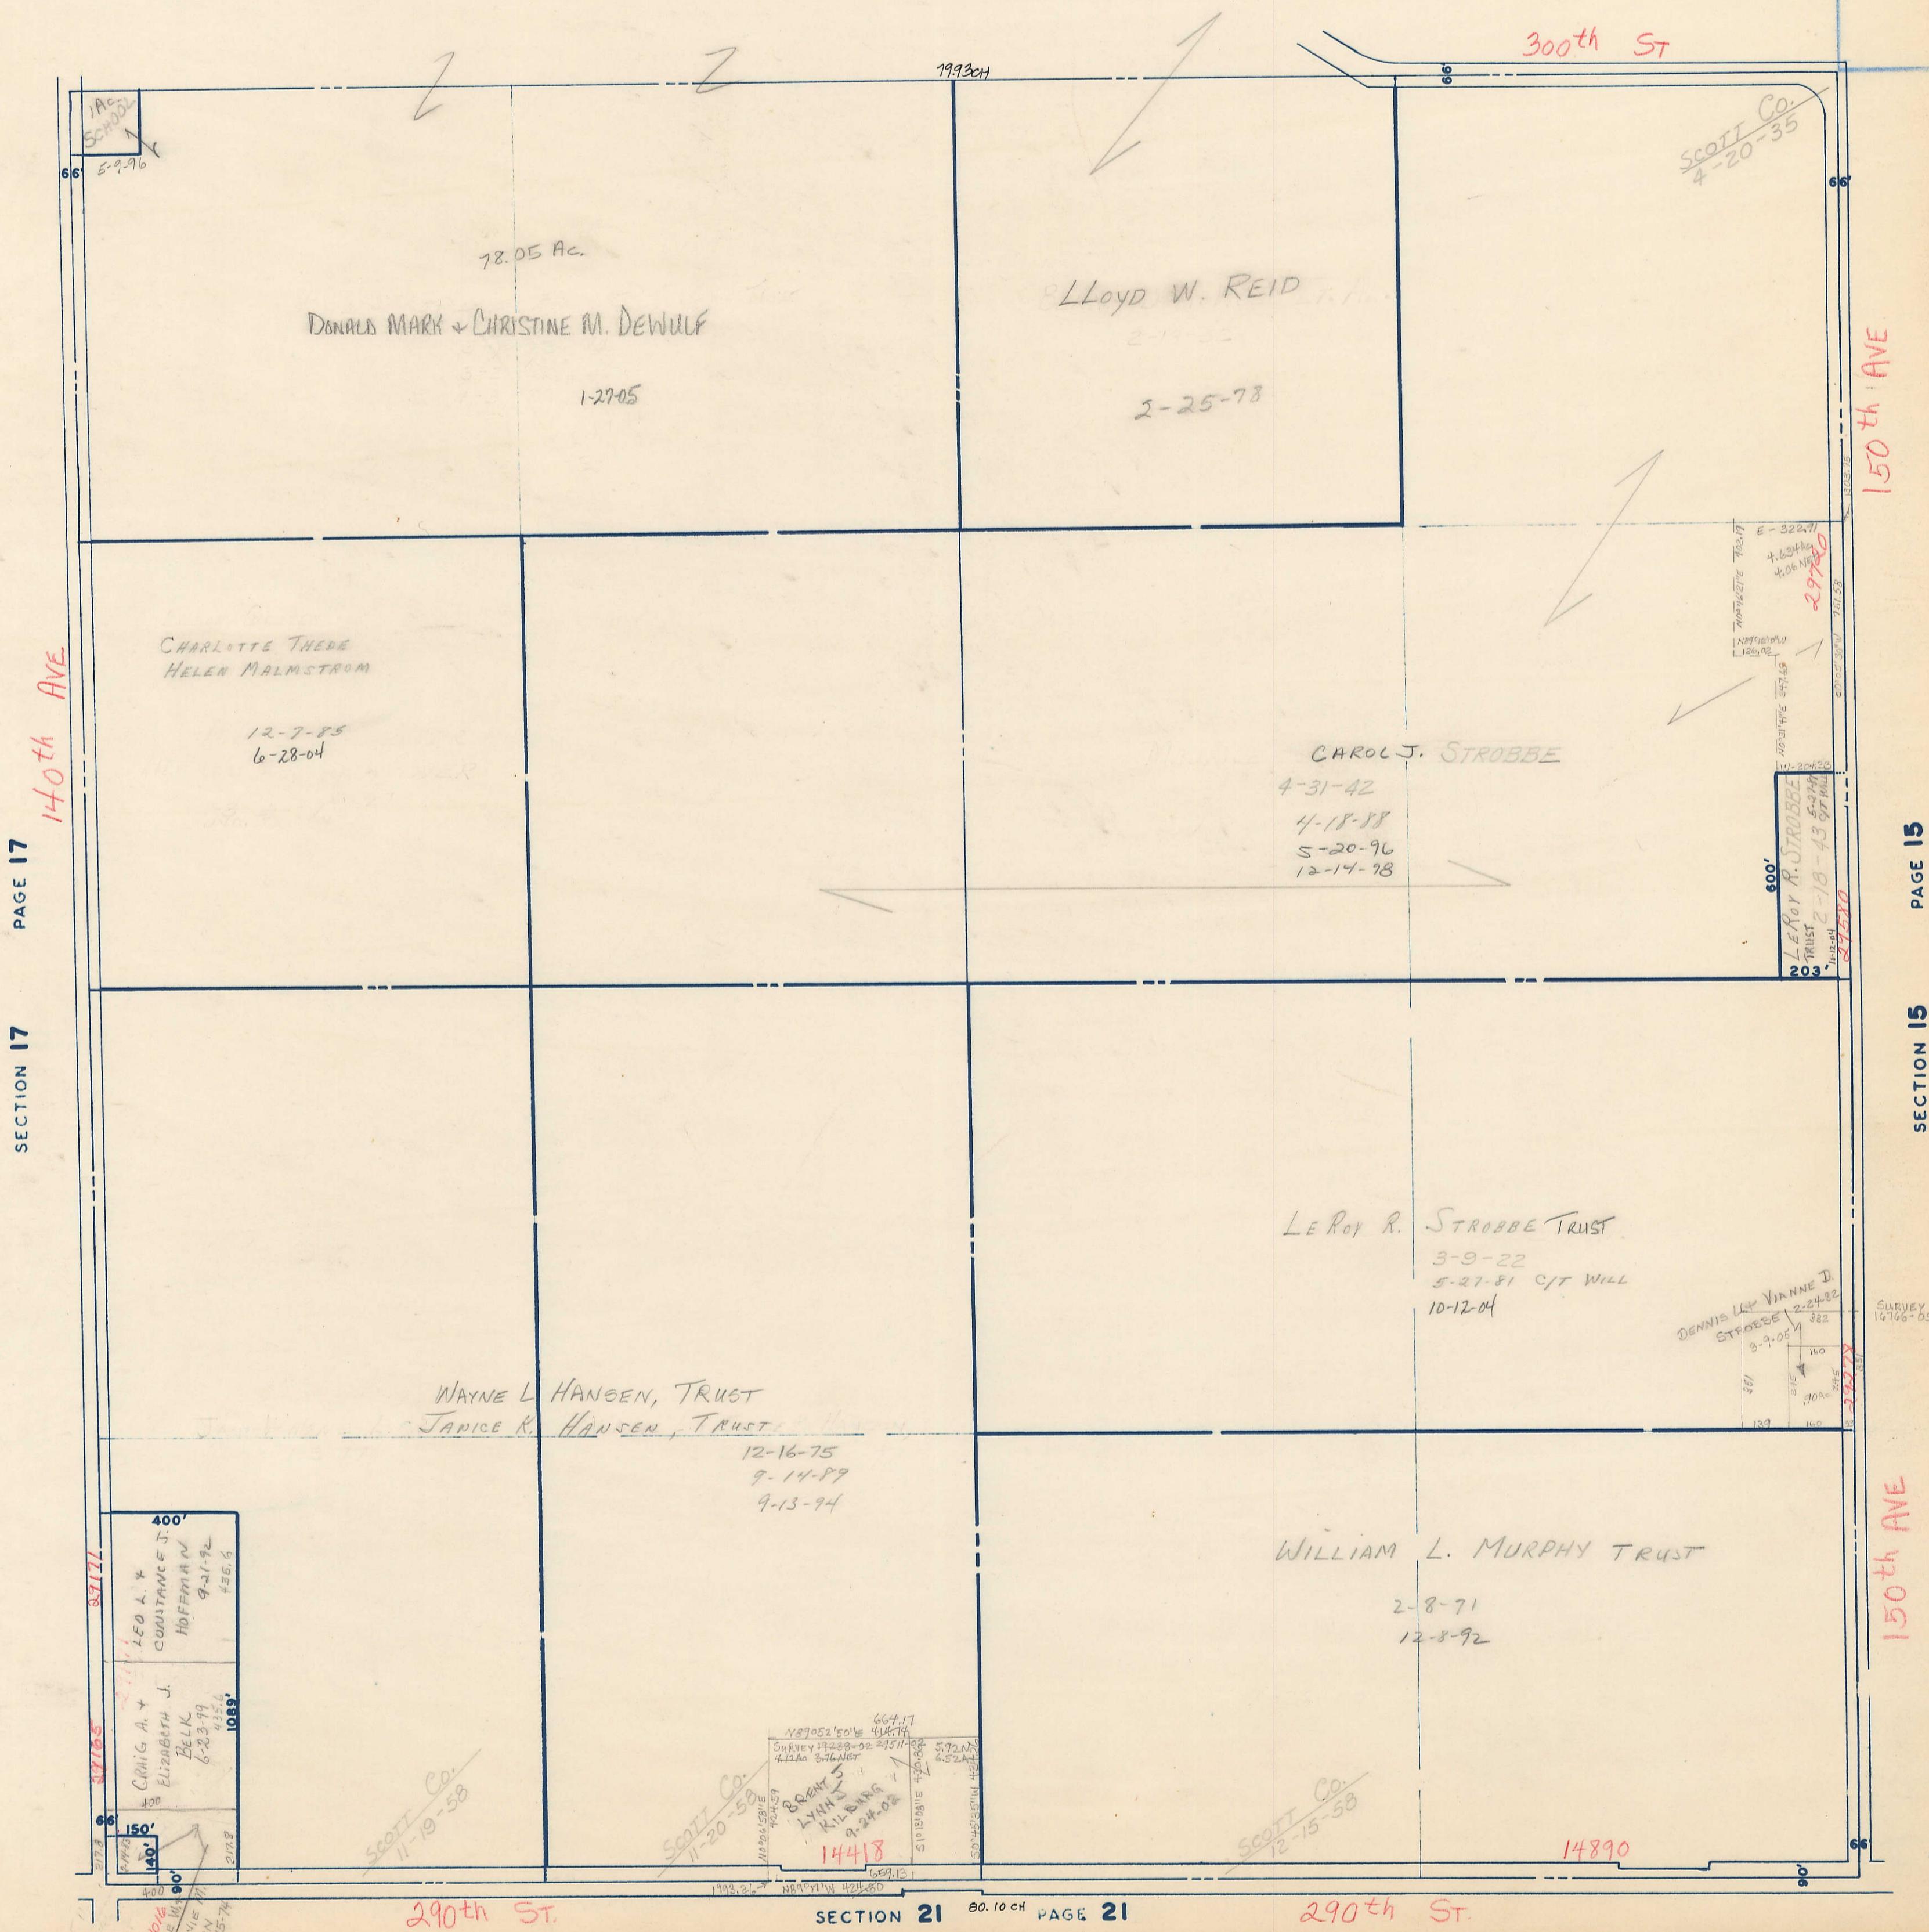


SECTION 16
TOWNSHIP 80 NORTH, RANGE 3 EAST,
5TH PRINCIPAL MERIDIAN
WINFIELD TOWNSHIP
SCOTT COUNTY, IOWA

TRANSFER PAGE 476

SCALE : 1 INCH = 330 FEET

SECTION 9 PAGE 9

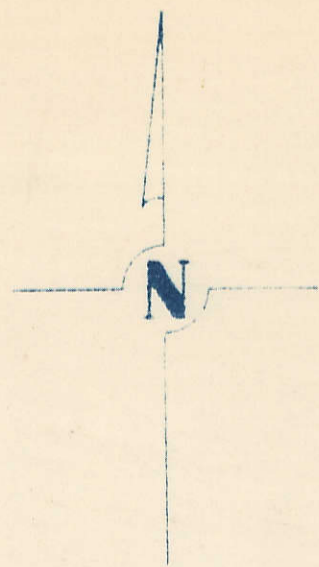

SECTION 17 PAGE 17

SECTION 15 PAGE 15

SECTION 21 PAGE 21