


SECTION 17
TOWNSHIP 80 NORTH, RANGE 3 EAST,
5TH PRINCIPAL MERIDIAN
WINFIELD TOWNSHIP
SCOTT COUNTY, IOWA

TRANSFER PAGE 477


SCALE: 1 INCH = 330 FEET

SECTION 8 PAGE 8

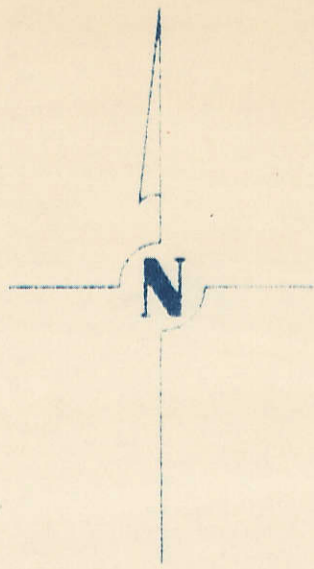

300th ST

300th ST

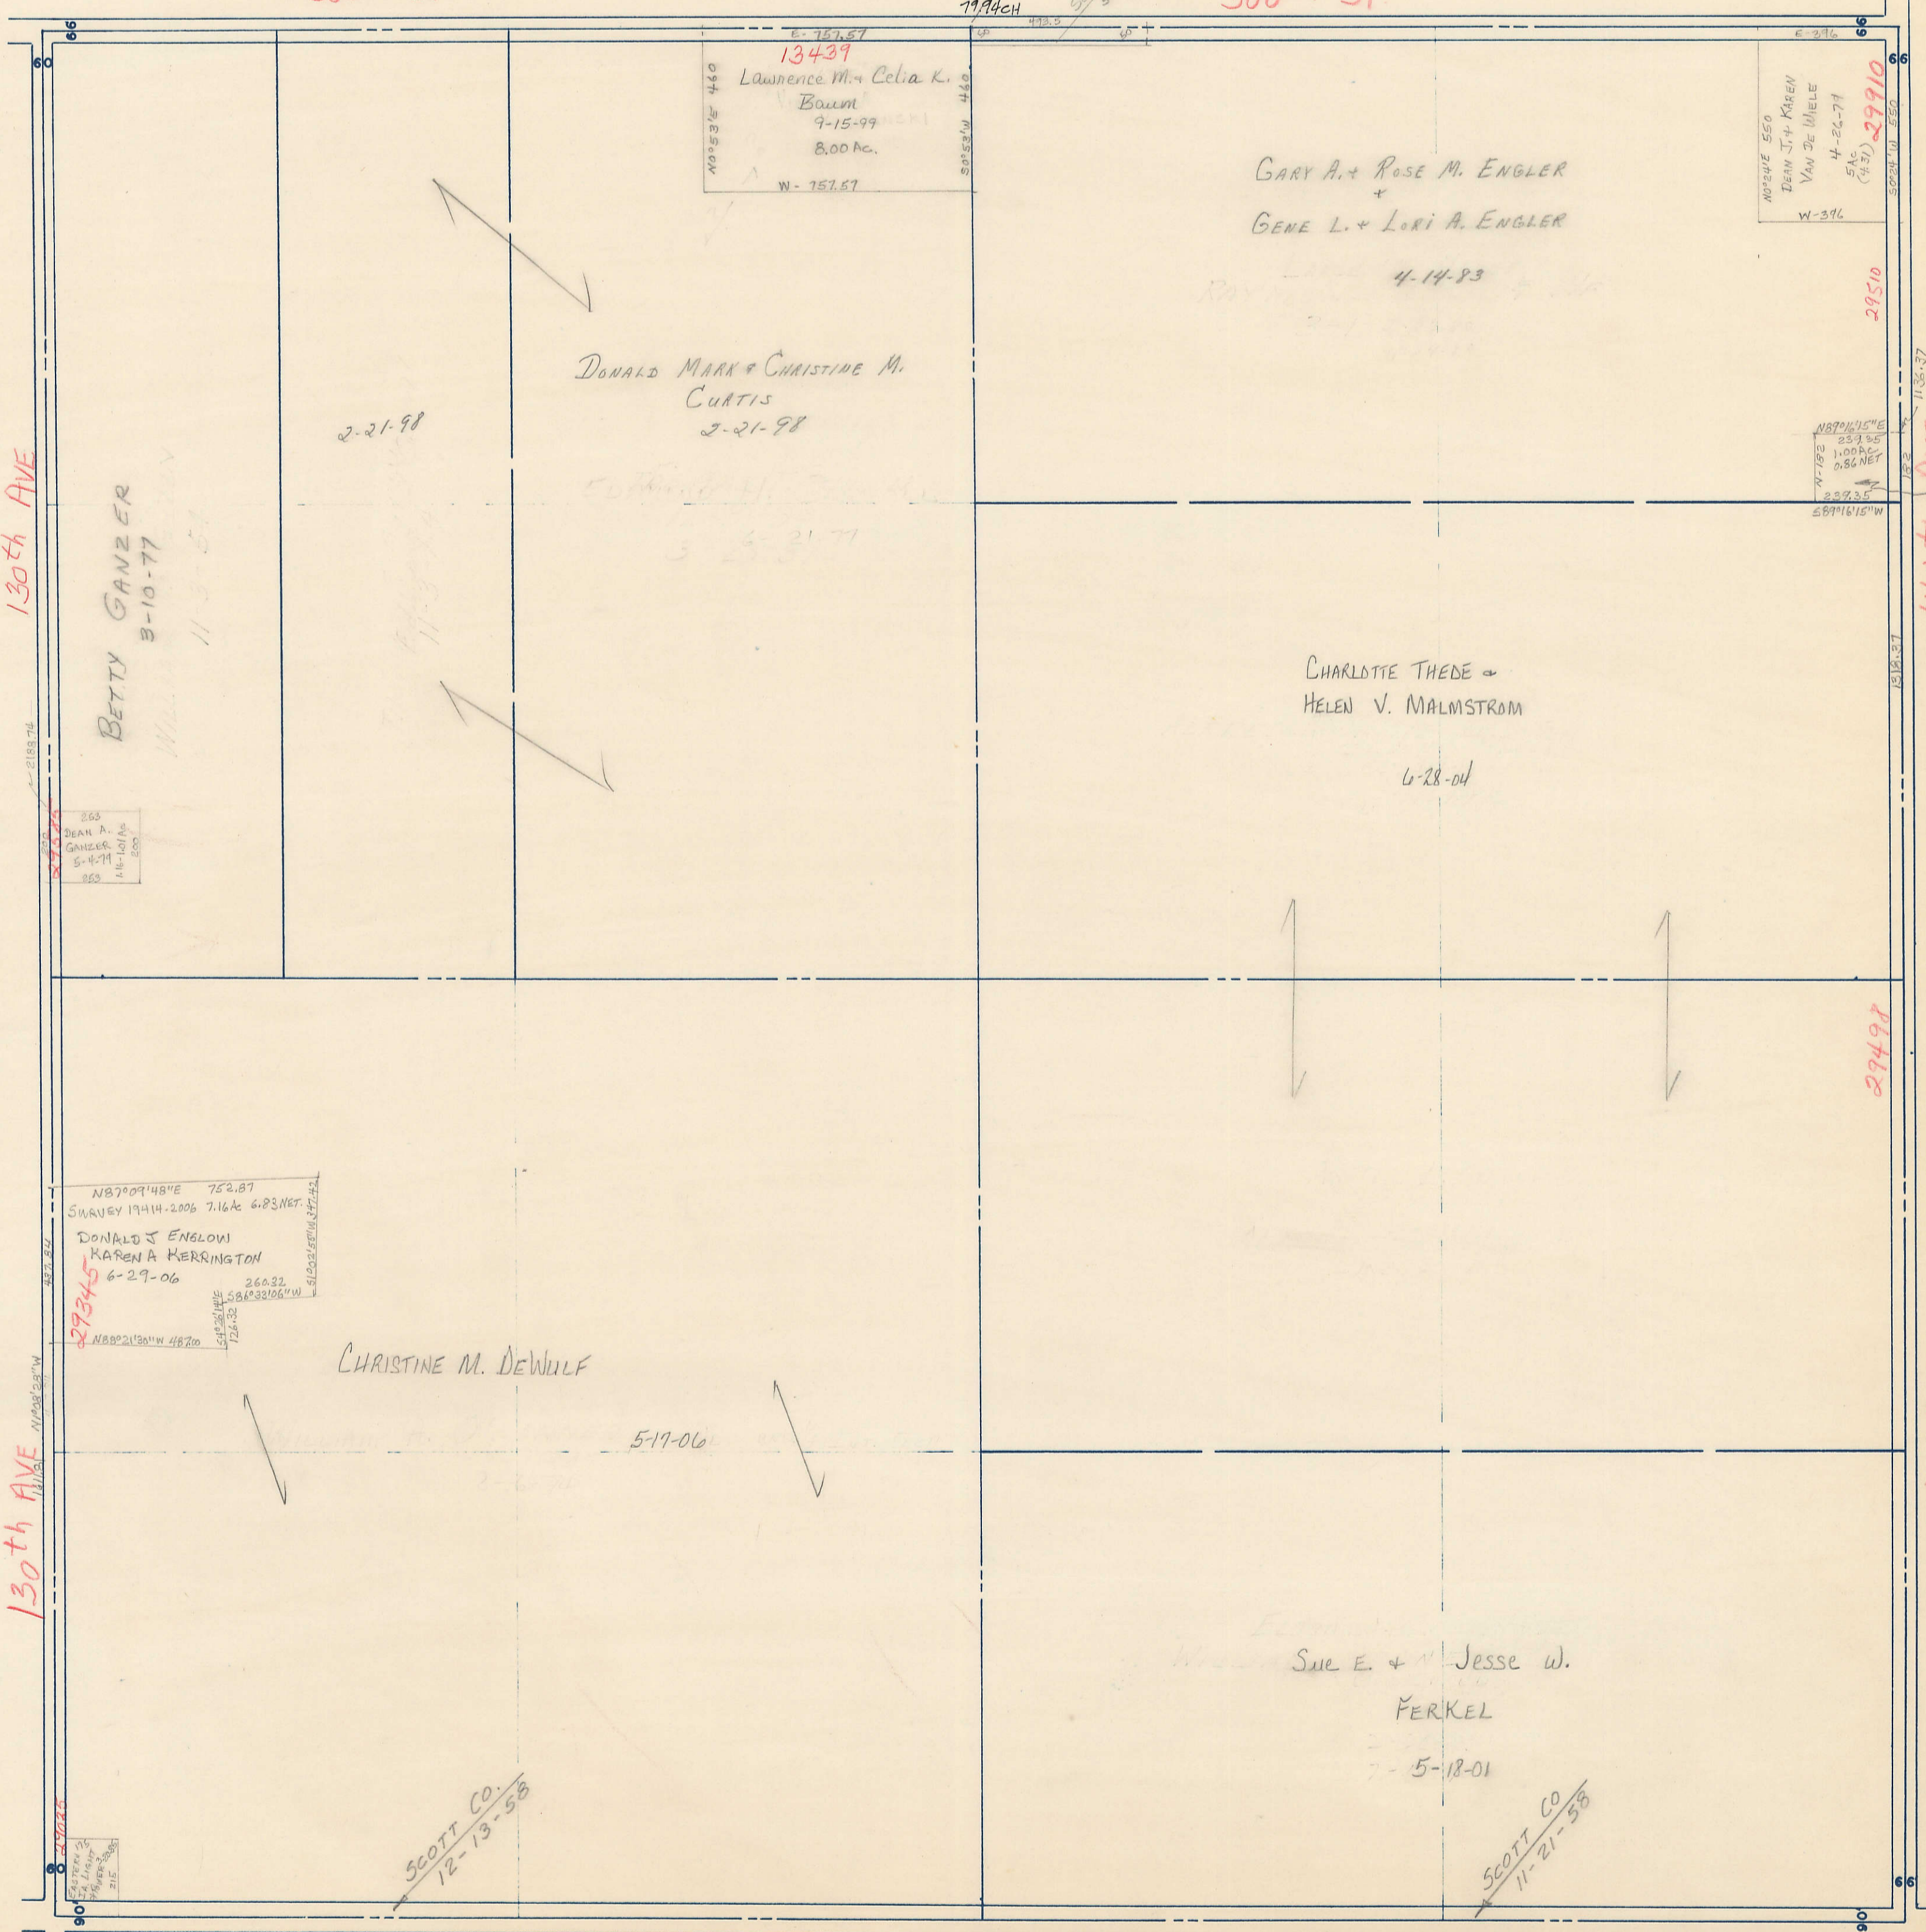

SECTION 18 PAGE 18

SECTION 16 PAGE 16