


SECTION 18
TOWNSHIP 80 NORTH, RANGE 3 EAST,
5TH PRINCIPAL MERIDIAN
WINFIELD TOWNSHIP
SCOTT COUNTY, IOWA

TRANSFER PAGE 478


SCALE: 1 INCH = 330 FEET

SECTION 7 PAGE 7

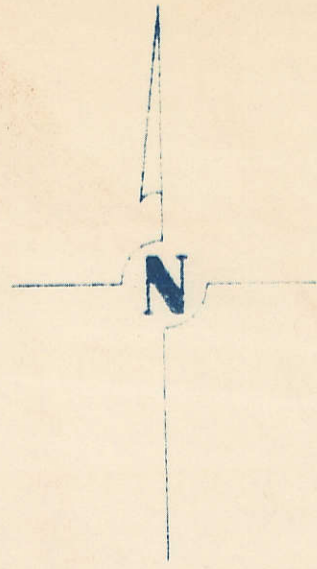

300th St

300th St

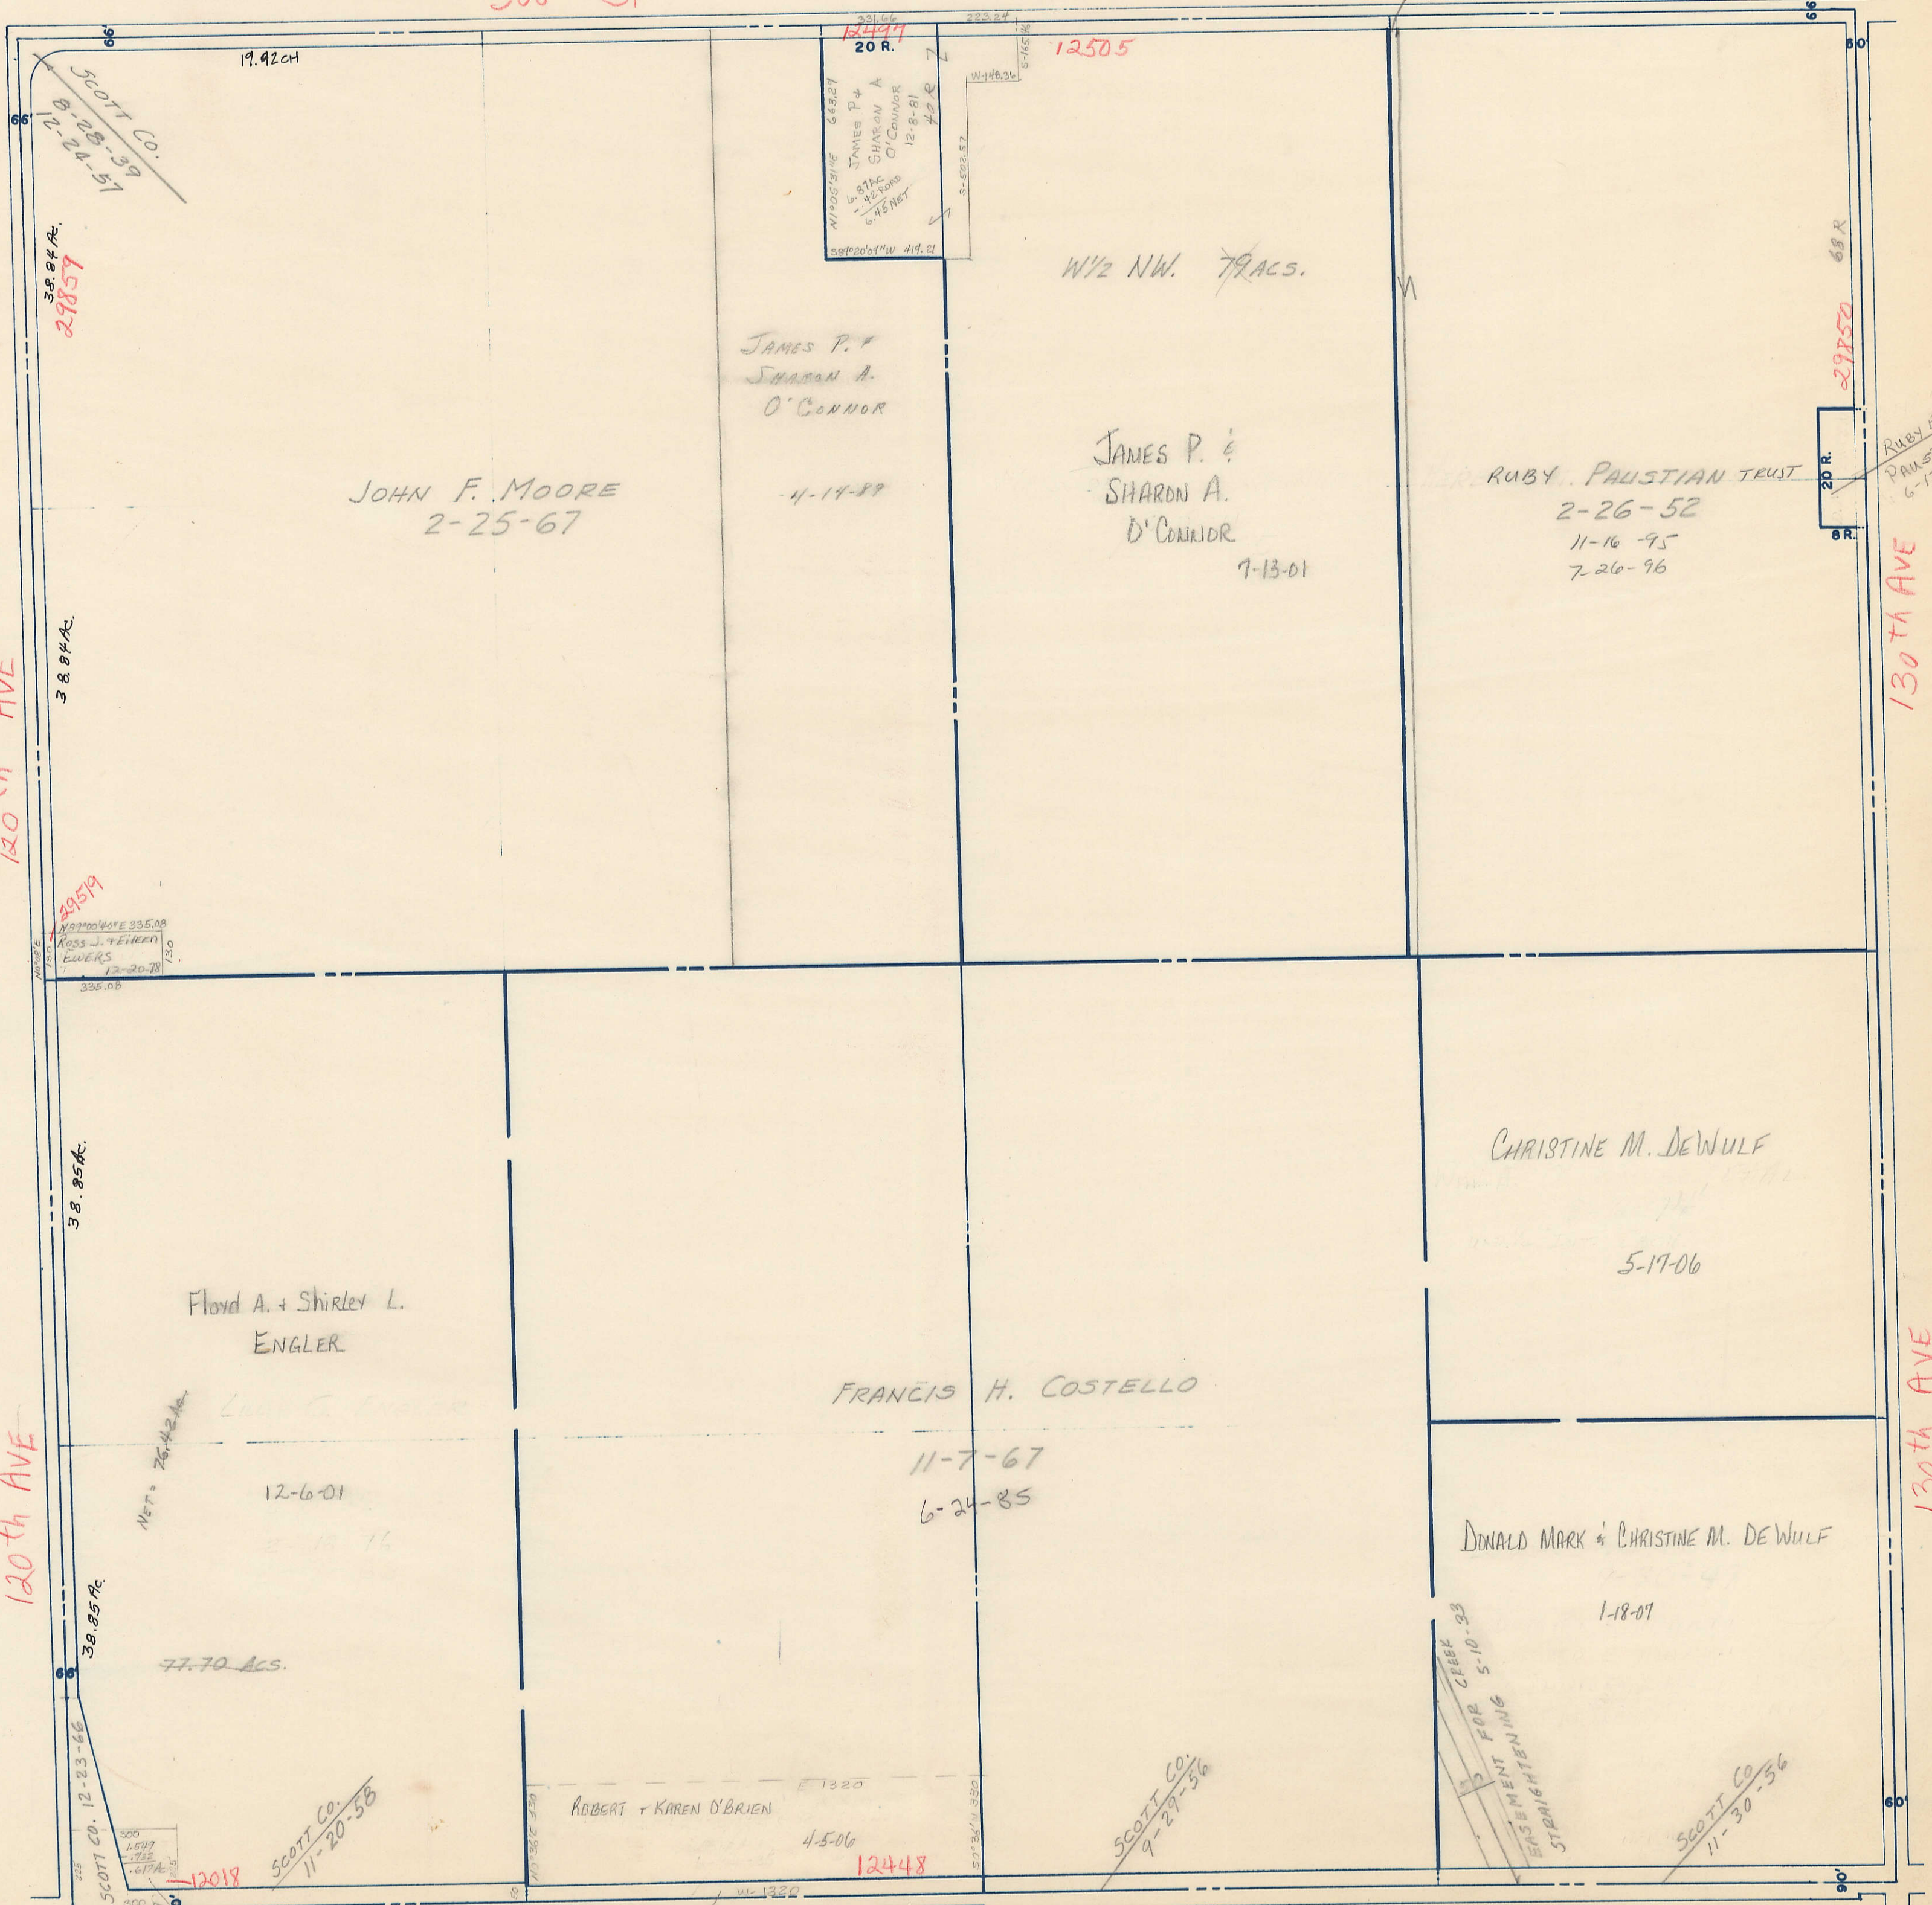

PAGE ALLENS GROVE TWP

SECTION 13

PAGE 17

SECTION 17

130th Ave

290th St / ST. ANN'S RD

SECTION 19 PAGE 19

GARY A + ROSALIE M ENGLER 2-4-81