


SECTION 20
TOWNSHIP 80 NORTH, RANGE 3 EAST,
5TH PRINCIPAL MERIDIAN
WINFIELD TOWNSHIP
SCOTT COUNTY, IOWA

TRANSFER PAGE 480

SCALE: 1 INCH = 330 FEET


SECTION 17 PAGE 17

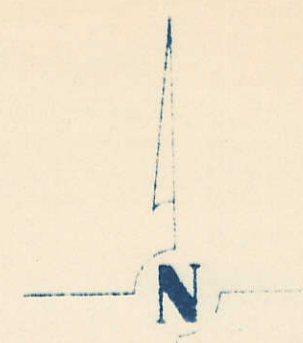

290th ST. / 19.98CH ST. ANN'S RD

SCOTT CO.
12-3-58

SURVEY 52578
ARTHUR R &
DEBORAH S
PEPERS
3-27-98

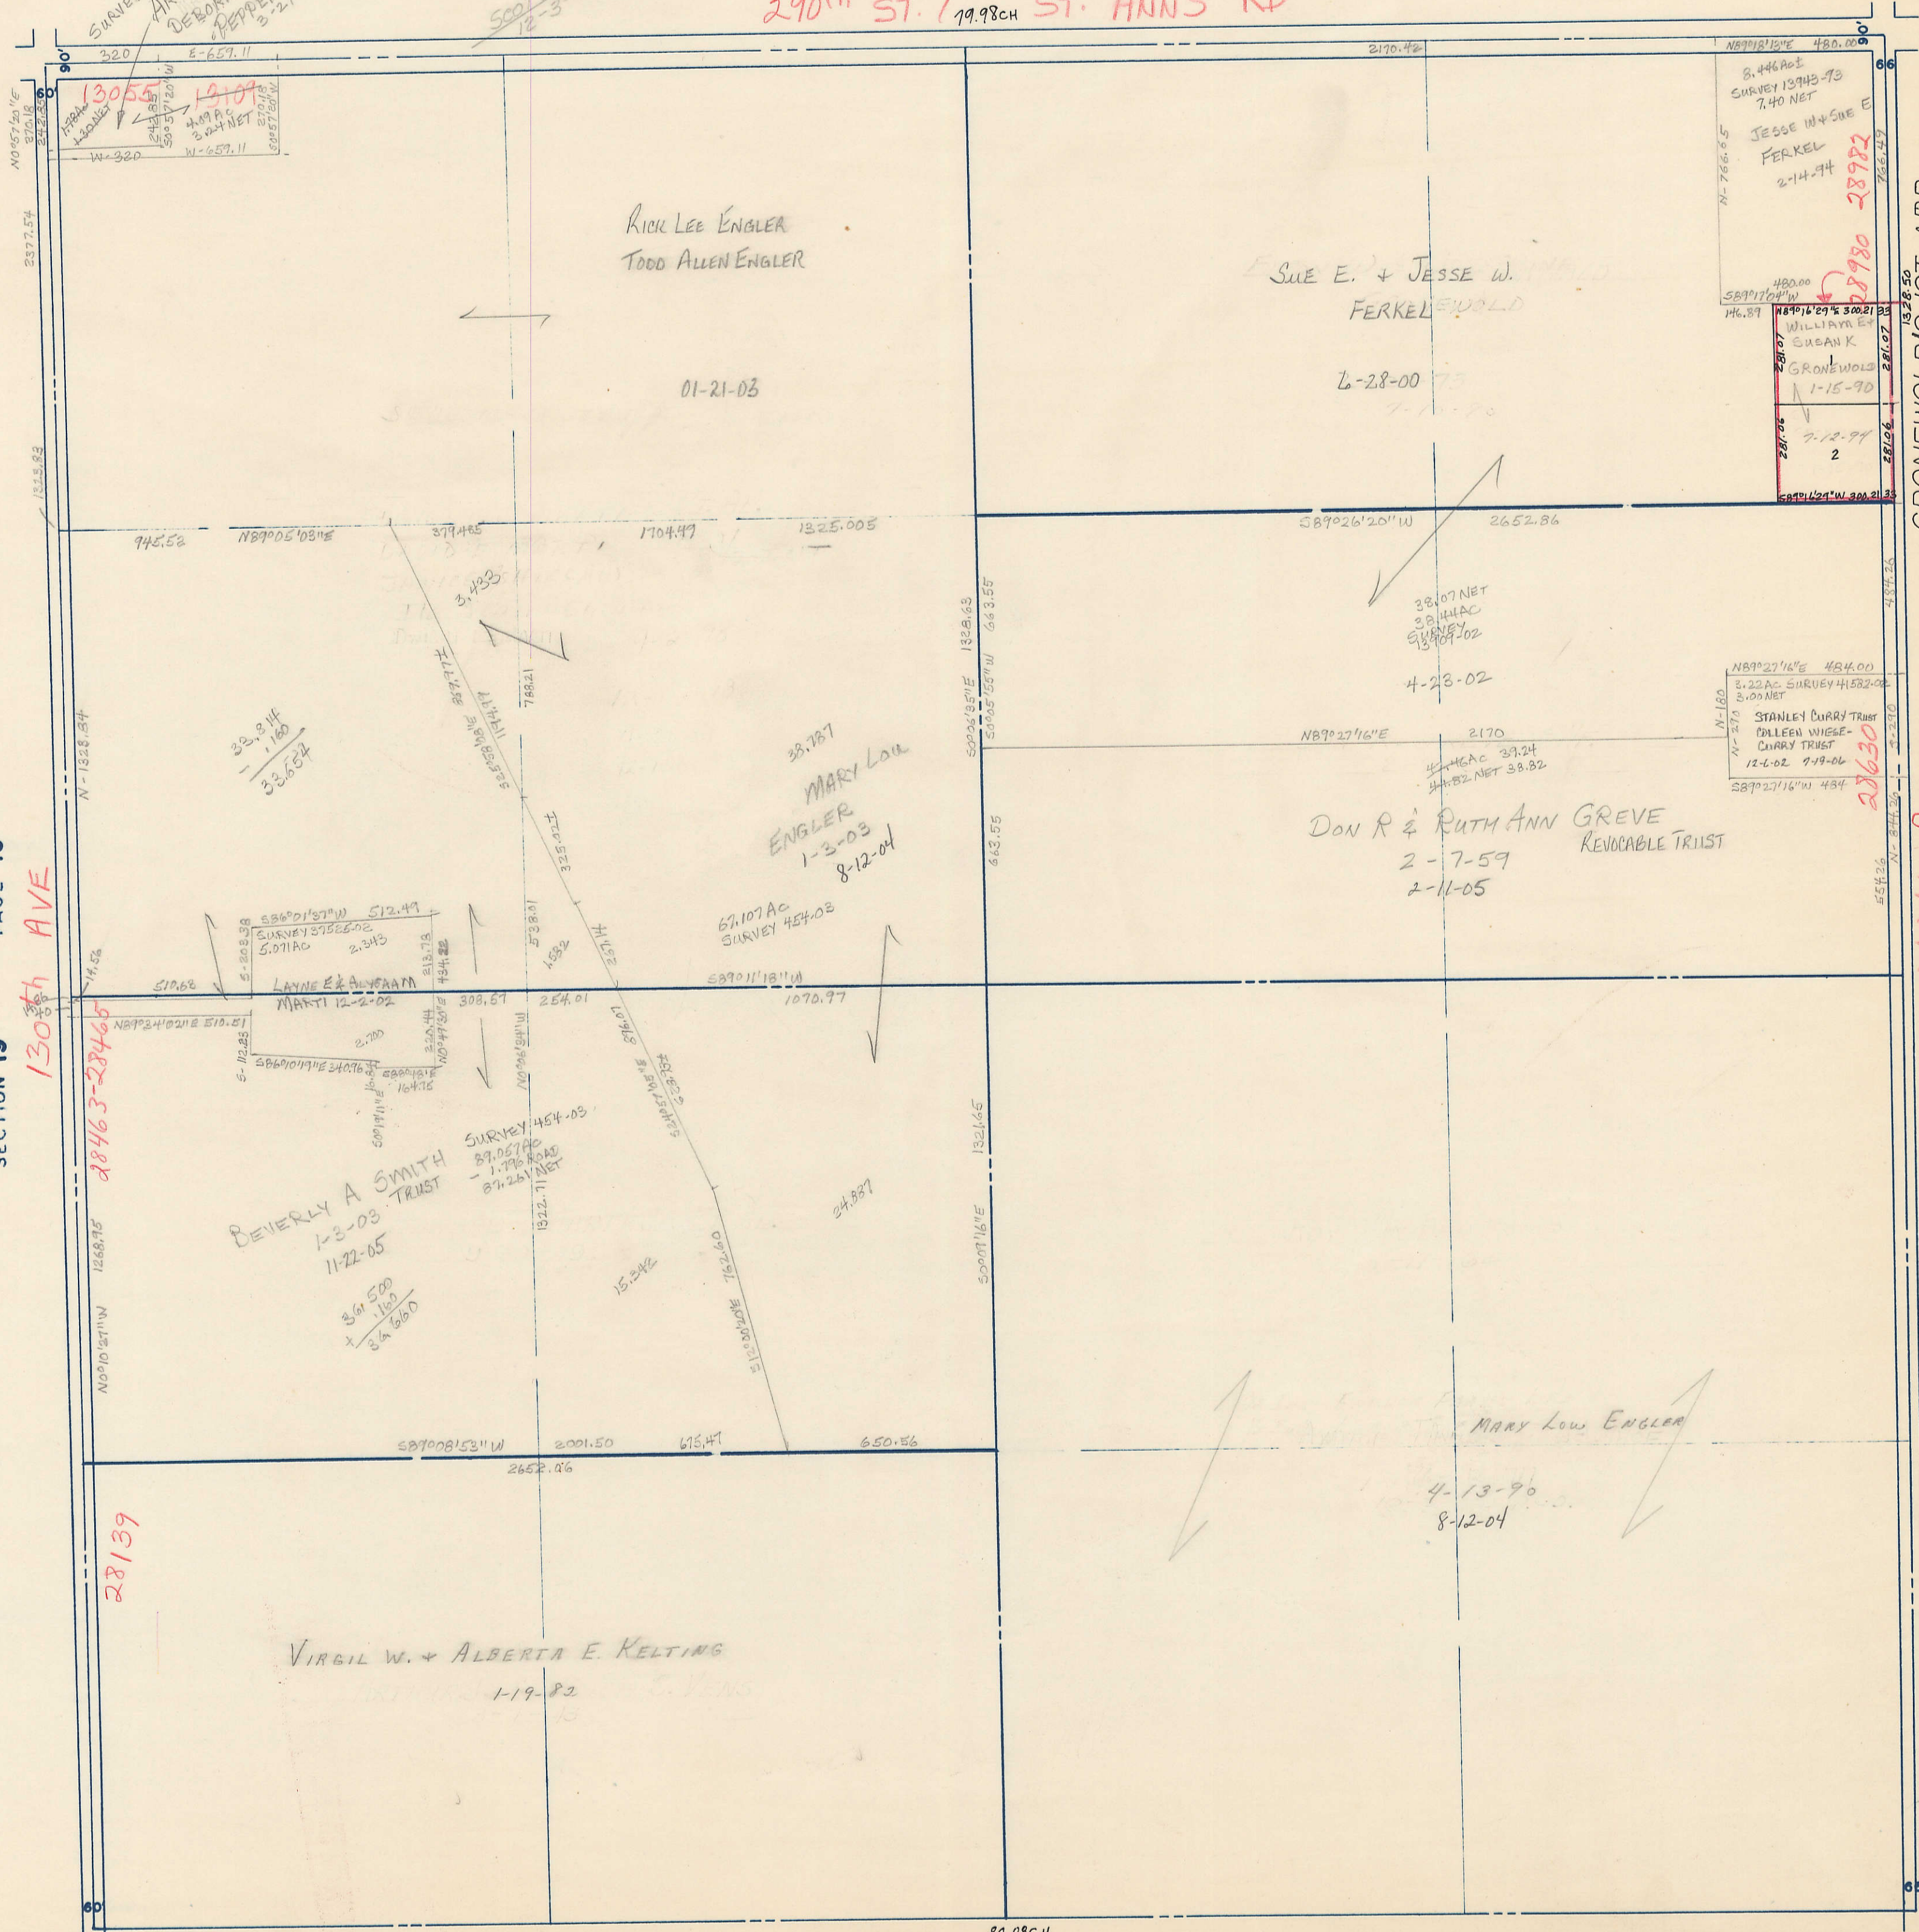

GRONWOLD'S 1ST ADD.

140th AVE

SECTION 19 PAGE 19
130th AVE

SECTION 21 PAGE 21