

SECTION 26


TOWNSHIP 80 NORTH, RANGE 3 EAST,

5TH PRINCIPAL MERIDIAN

WINFIELD TOWNSHIP

SCOTT COUNTY, IOWA

TRANSFER PAGE 486

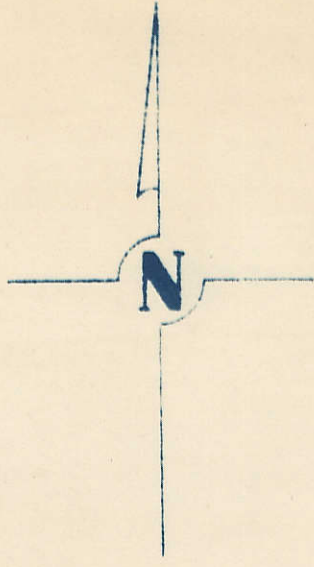


SCALE: 1 INCH = 330 FEET

SECTION 23 PAGE 23

PAGE 27

SECTION 27

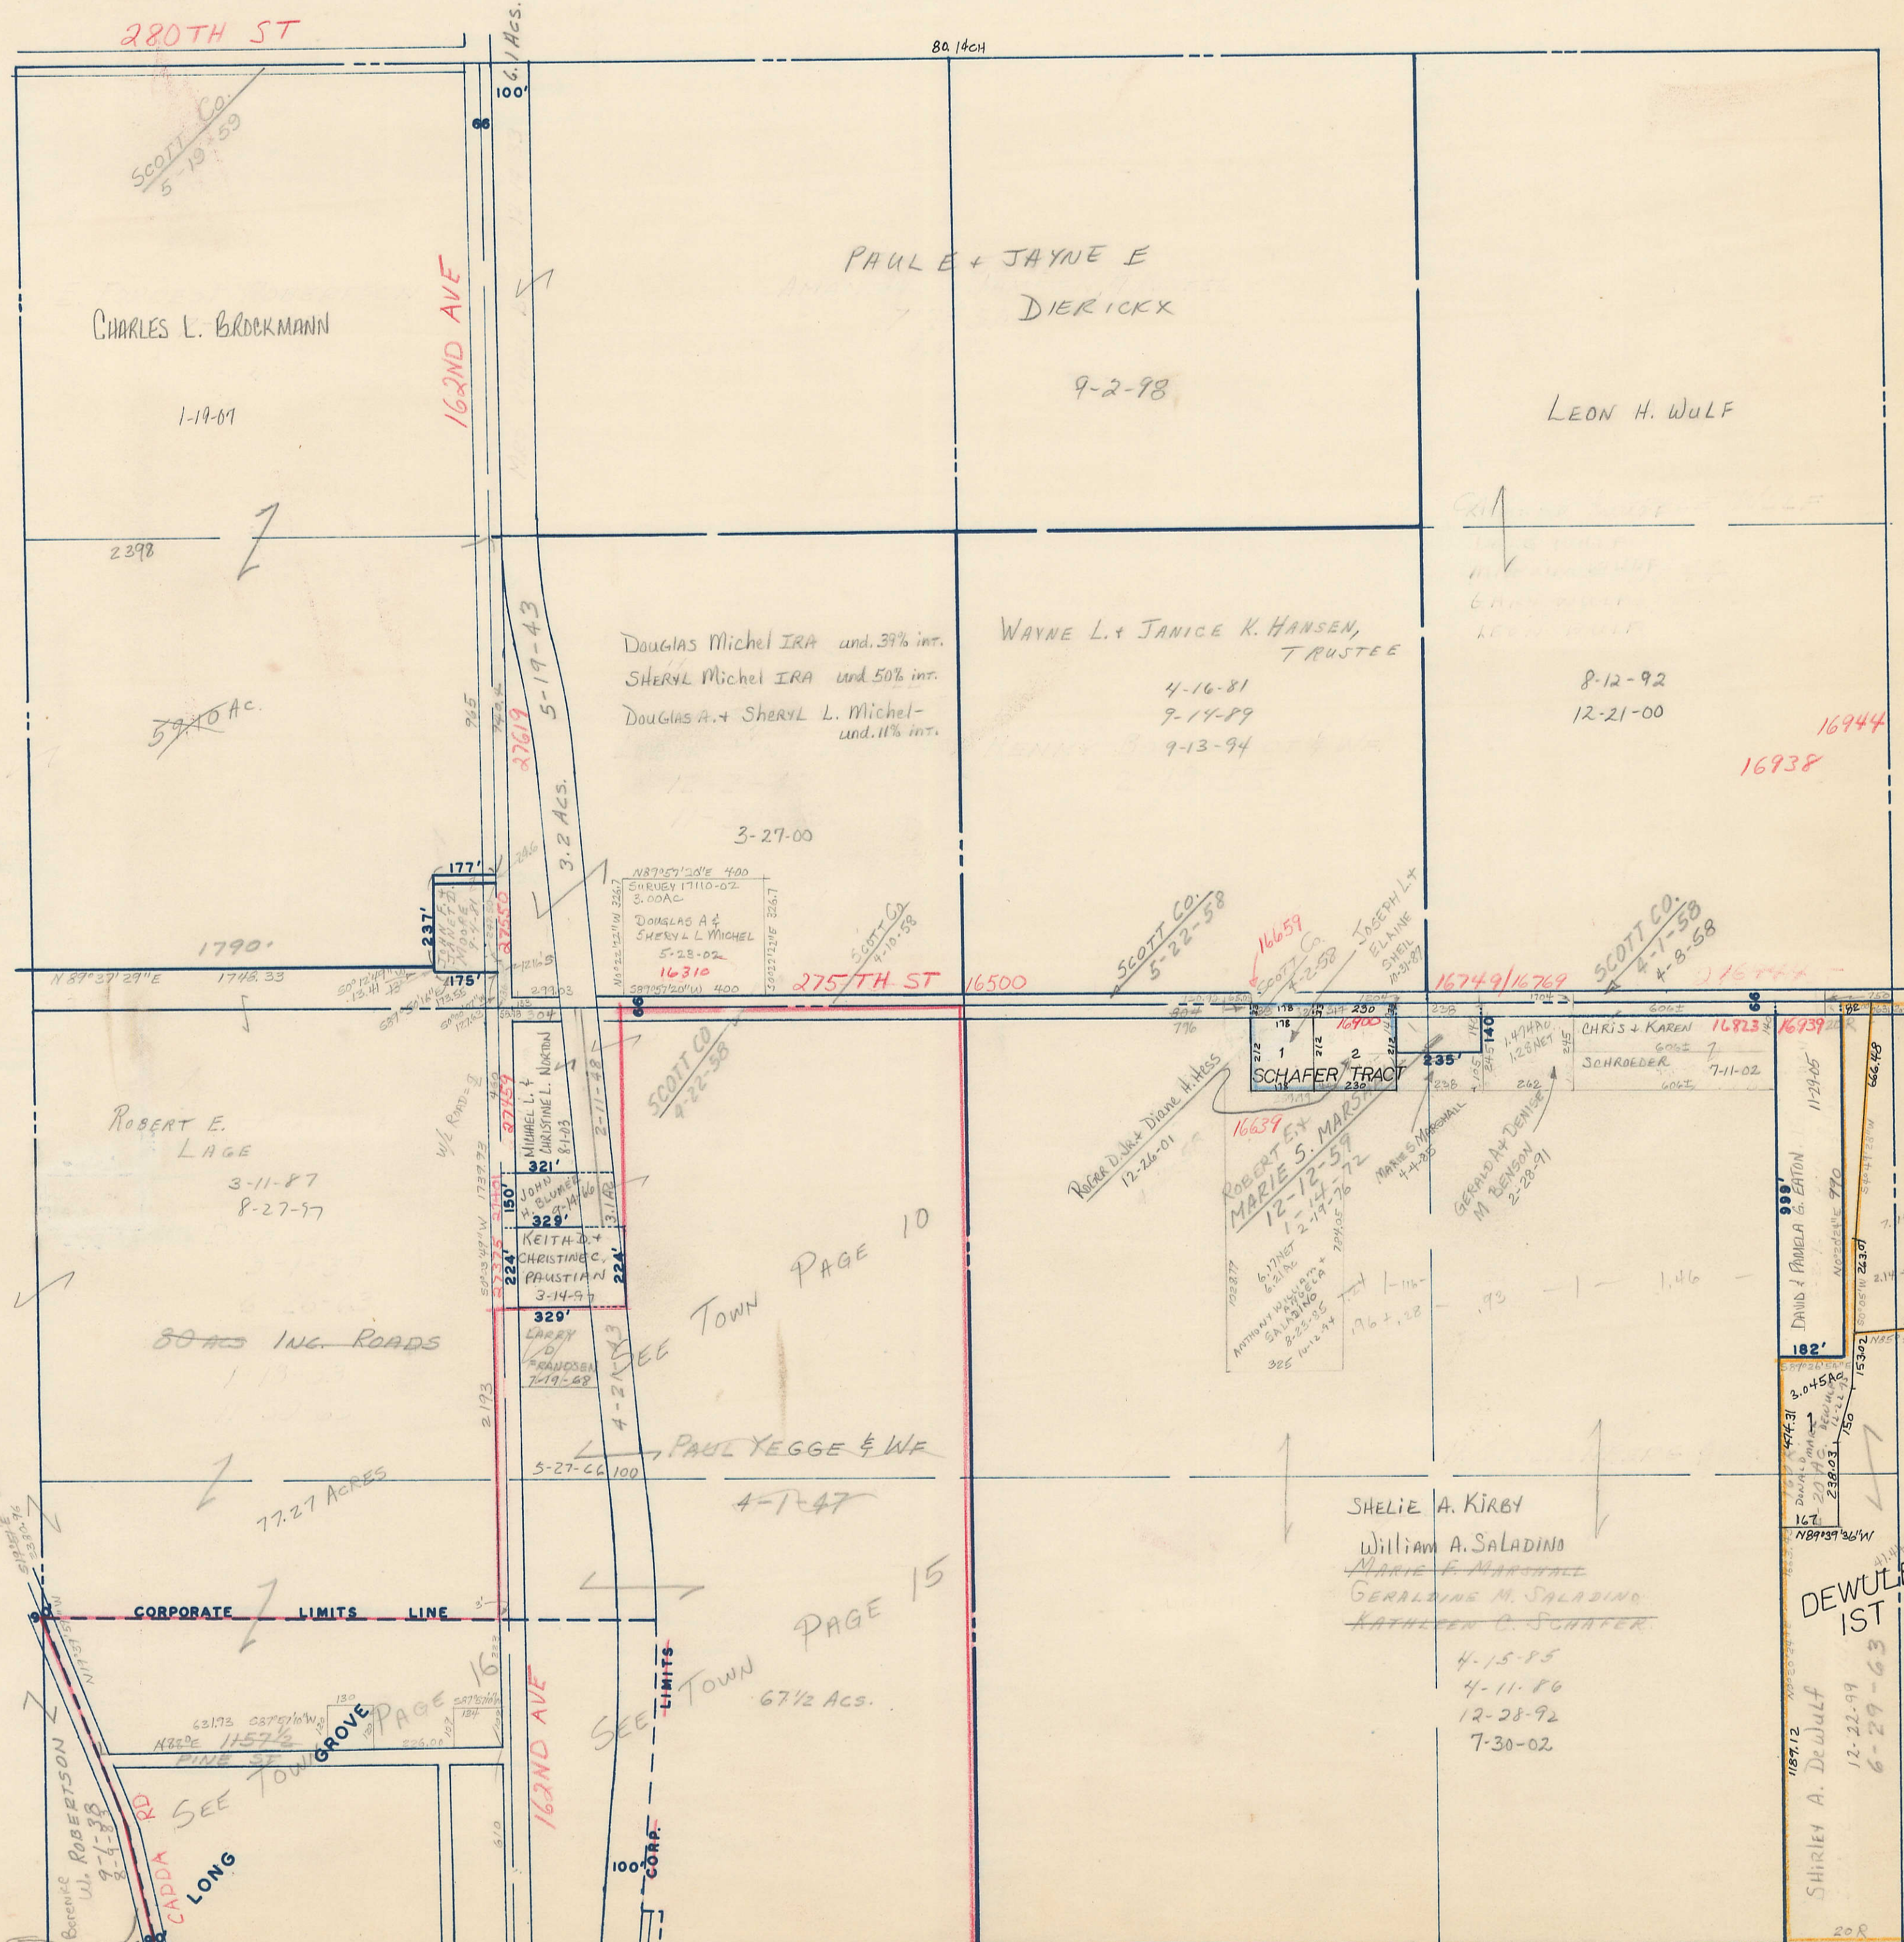

PAGE 25

SECTION 25

SECTION 35 PAGE 35

DEWULF'S 1ST ADD

2 38.395 Ac