


SECTION 30  
TOWNSHIP 80 NORTH, RANGE 3 EAST,  
5<sup>TH</sup> PRINCIPAL MERIDIAN  
WINFIELD TOWNSHIP  
SCOTT COUNTY IOWA

TRANSFER PAGE 490

SCALE : 1 INCH = 330 FEET


SECTION 19 PAGE 19

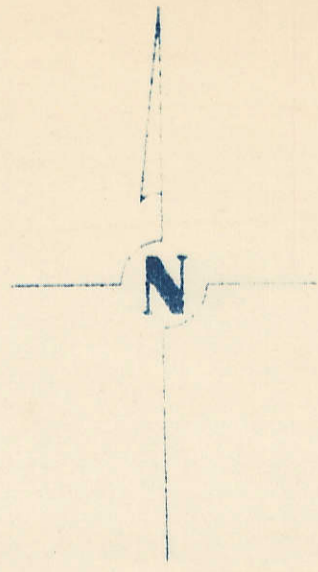

PAGE ALLENS GROVE TWP.

SECTION 25

120<sup>TH</sup> AVE

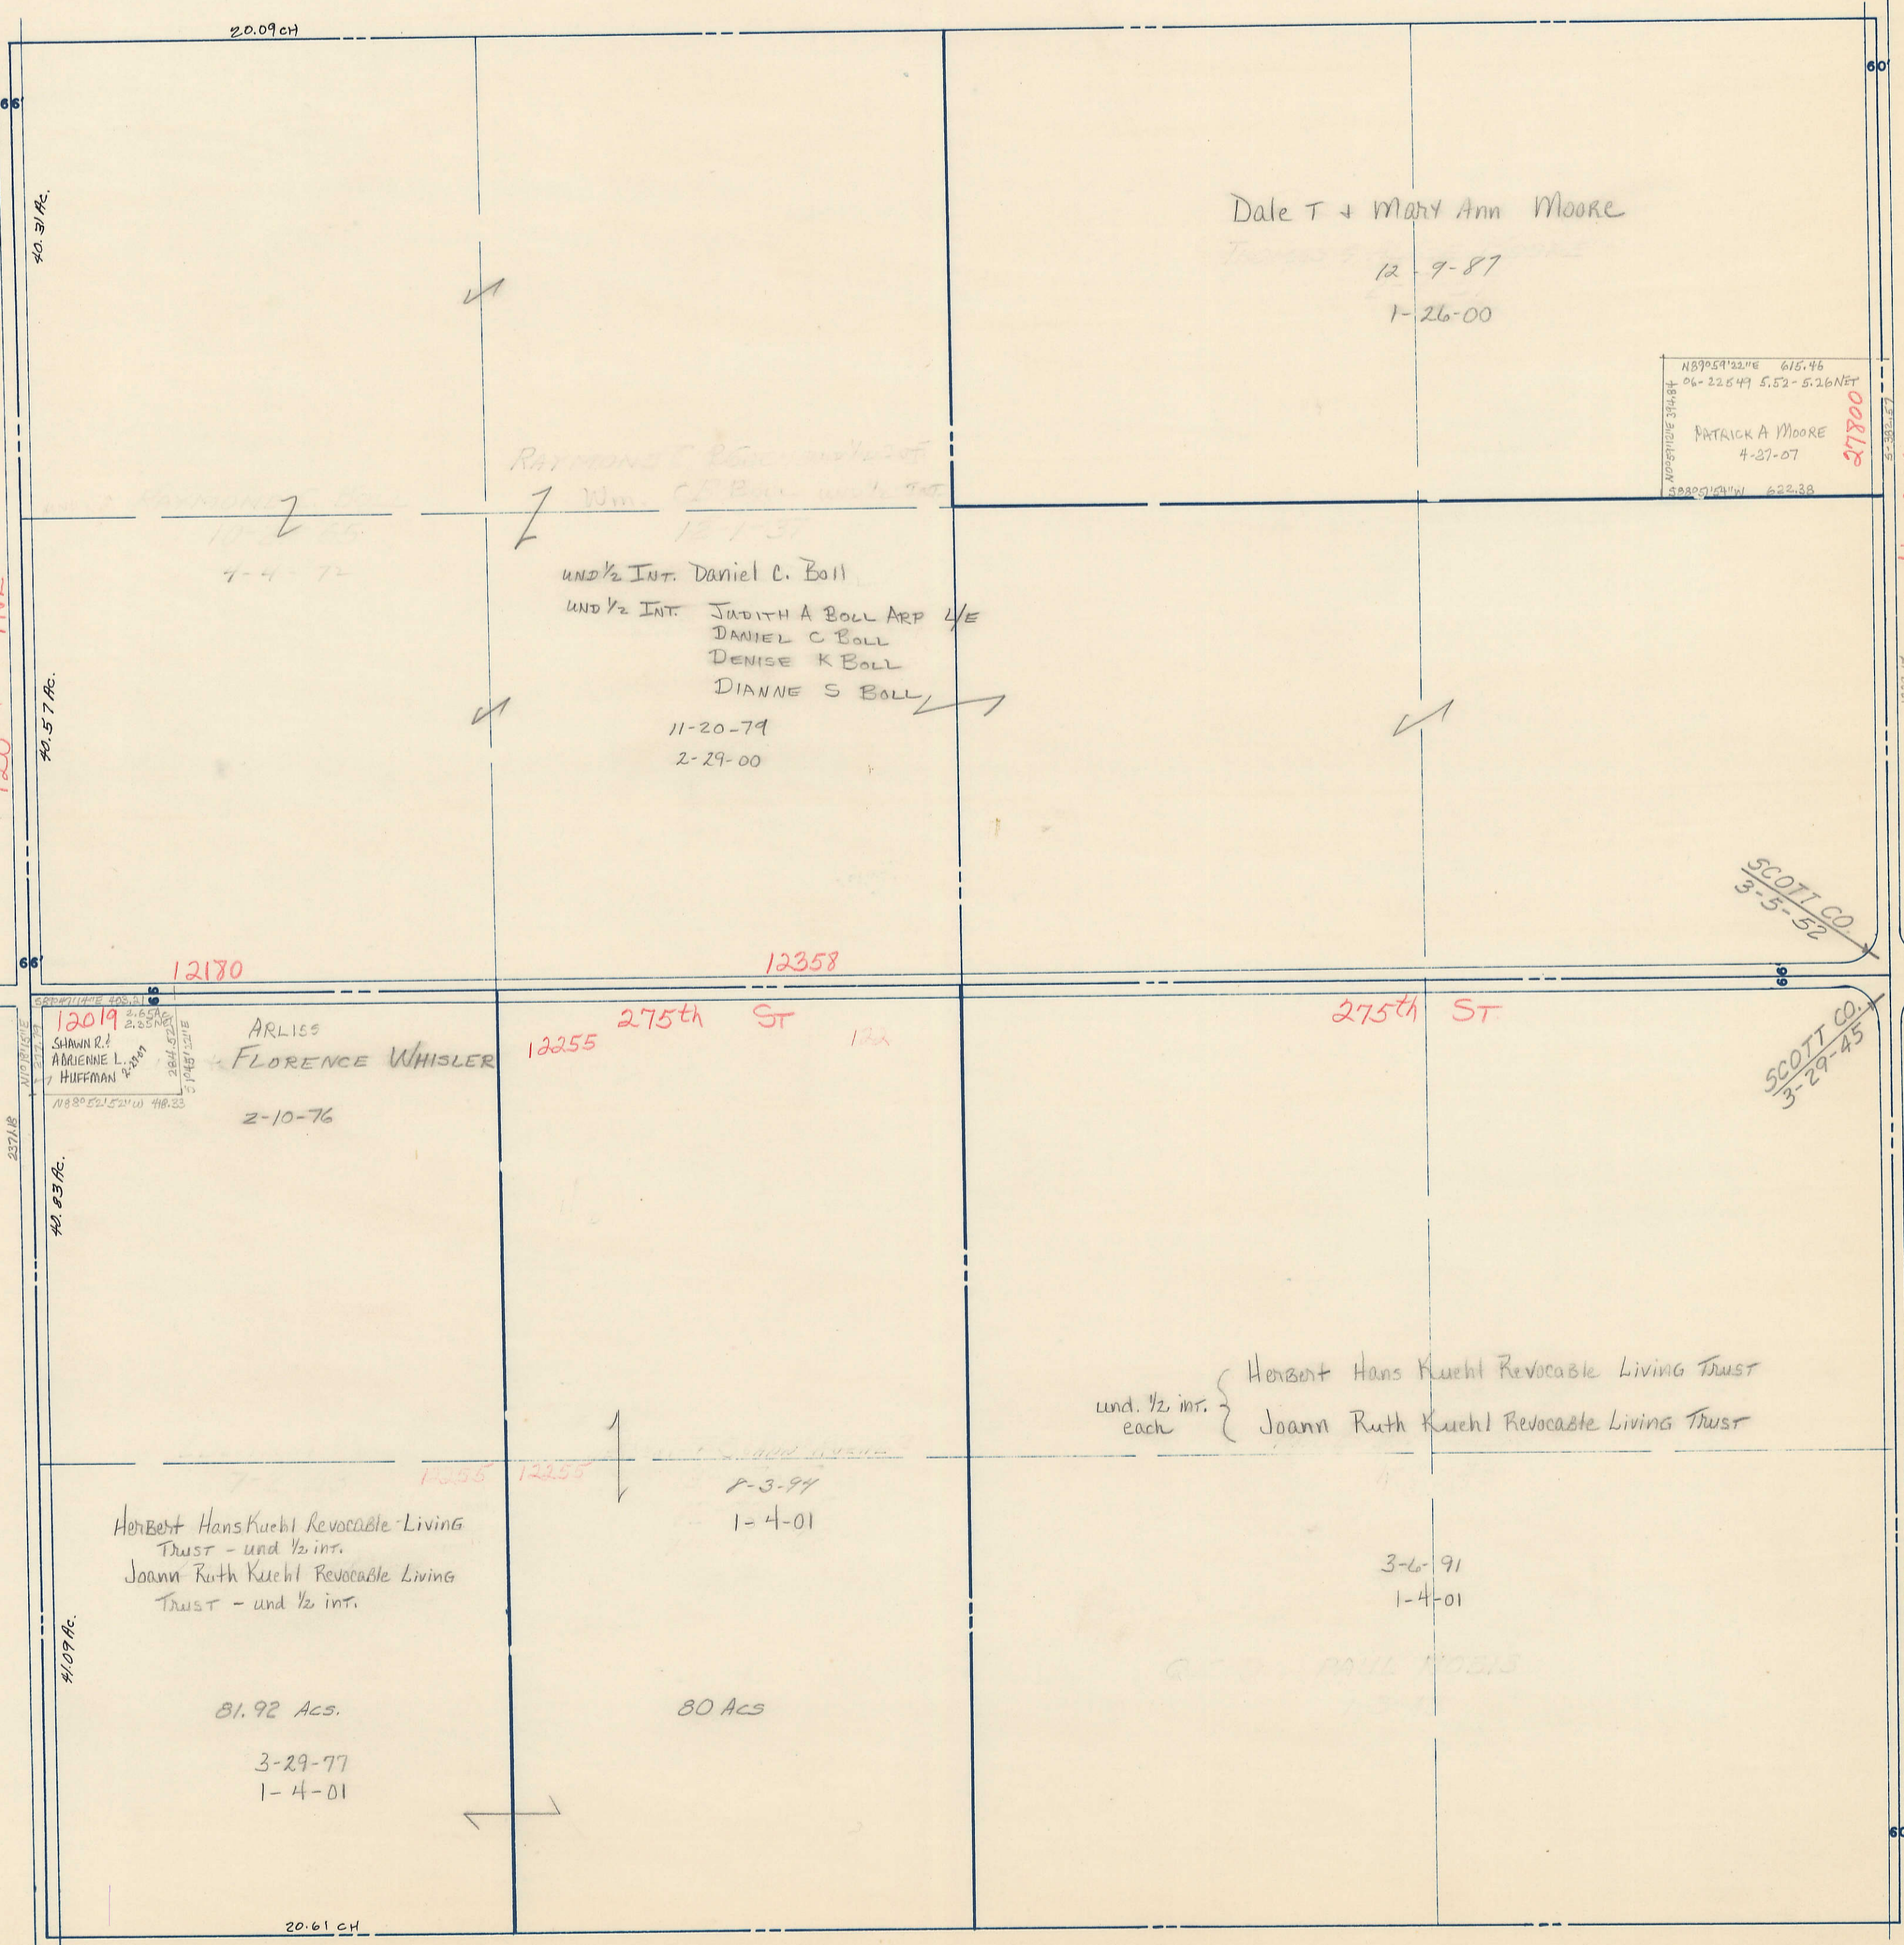

130<sup>TH</sup> AVE

130<sup>TH</sup> AVE

PAGE 29

SECTION 29

SECTION 31 PAGE 31