



SECTION 34  
TOWNSHIP 80 NORTH, RANGE 3 EAST,  
5<sup>TH</sup> PRINCIPAL MERIDIAN  
WINFIELD TOWNSHIP  
SCOTT COUNTY, IOWA

ANNEX 2007-2521

TRANSFER PAGE 494

SCALE: 1 INCH = 330 FEET

SECTION 27 PAGE 27

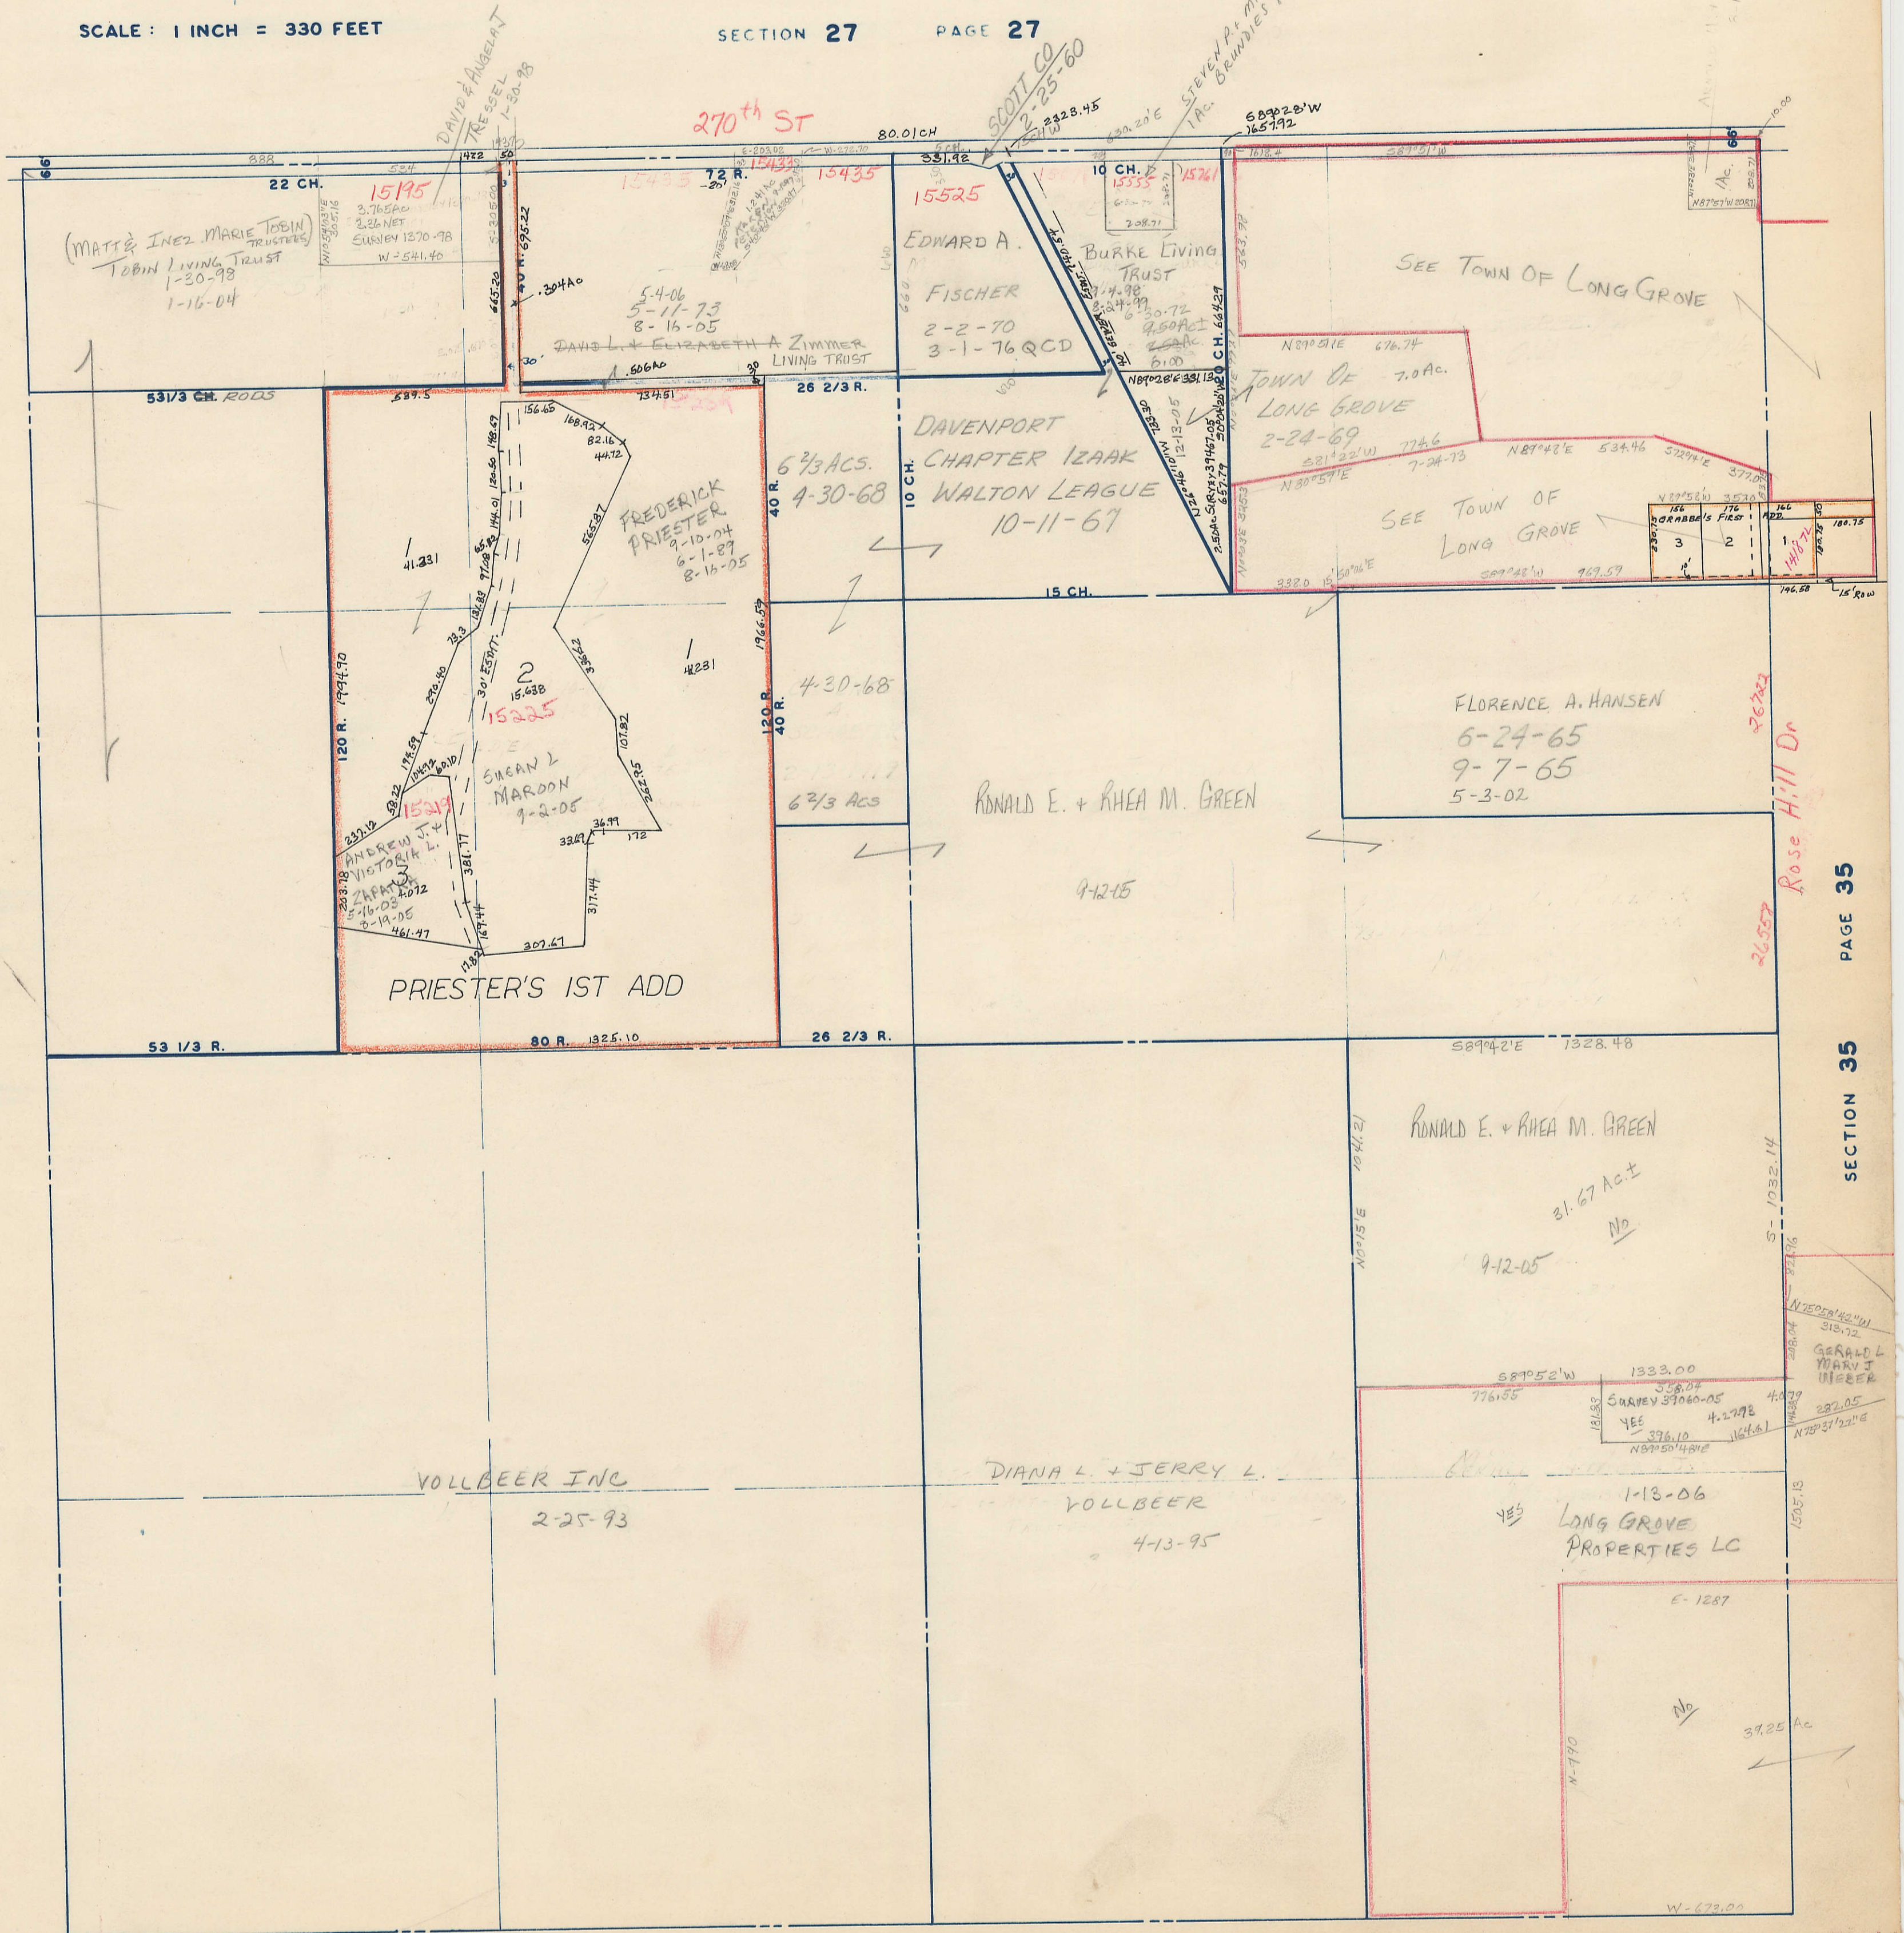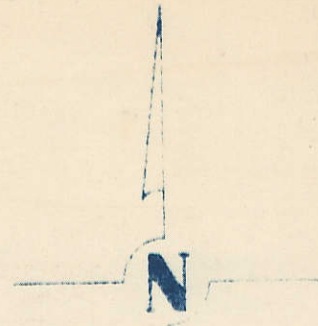

SECTION 33 PAGE 33

SECTION 35 PAGE 35