


SECTION 8
TOWNSHIP 80 NORTH, RANGE 3 EAST,
5TH PRINCIPAL MERIDIAN
WINFIELD TOWNSHIP
SCOTT COUNTY, IOWA

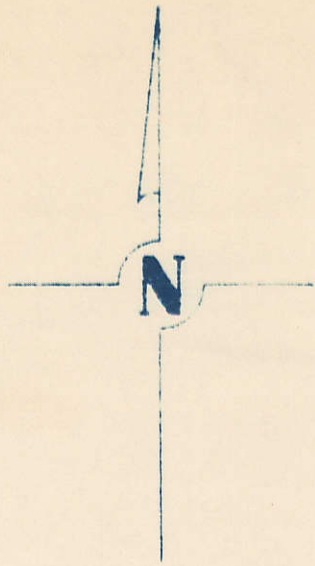


SCALE: 1 INCH = 330 FEET

TRANSFER PAGE 468

SECTION 5 PAGE 5

PAGE 7

SECTION 7

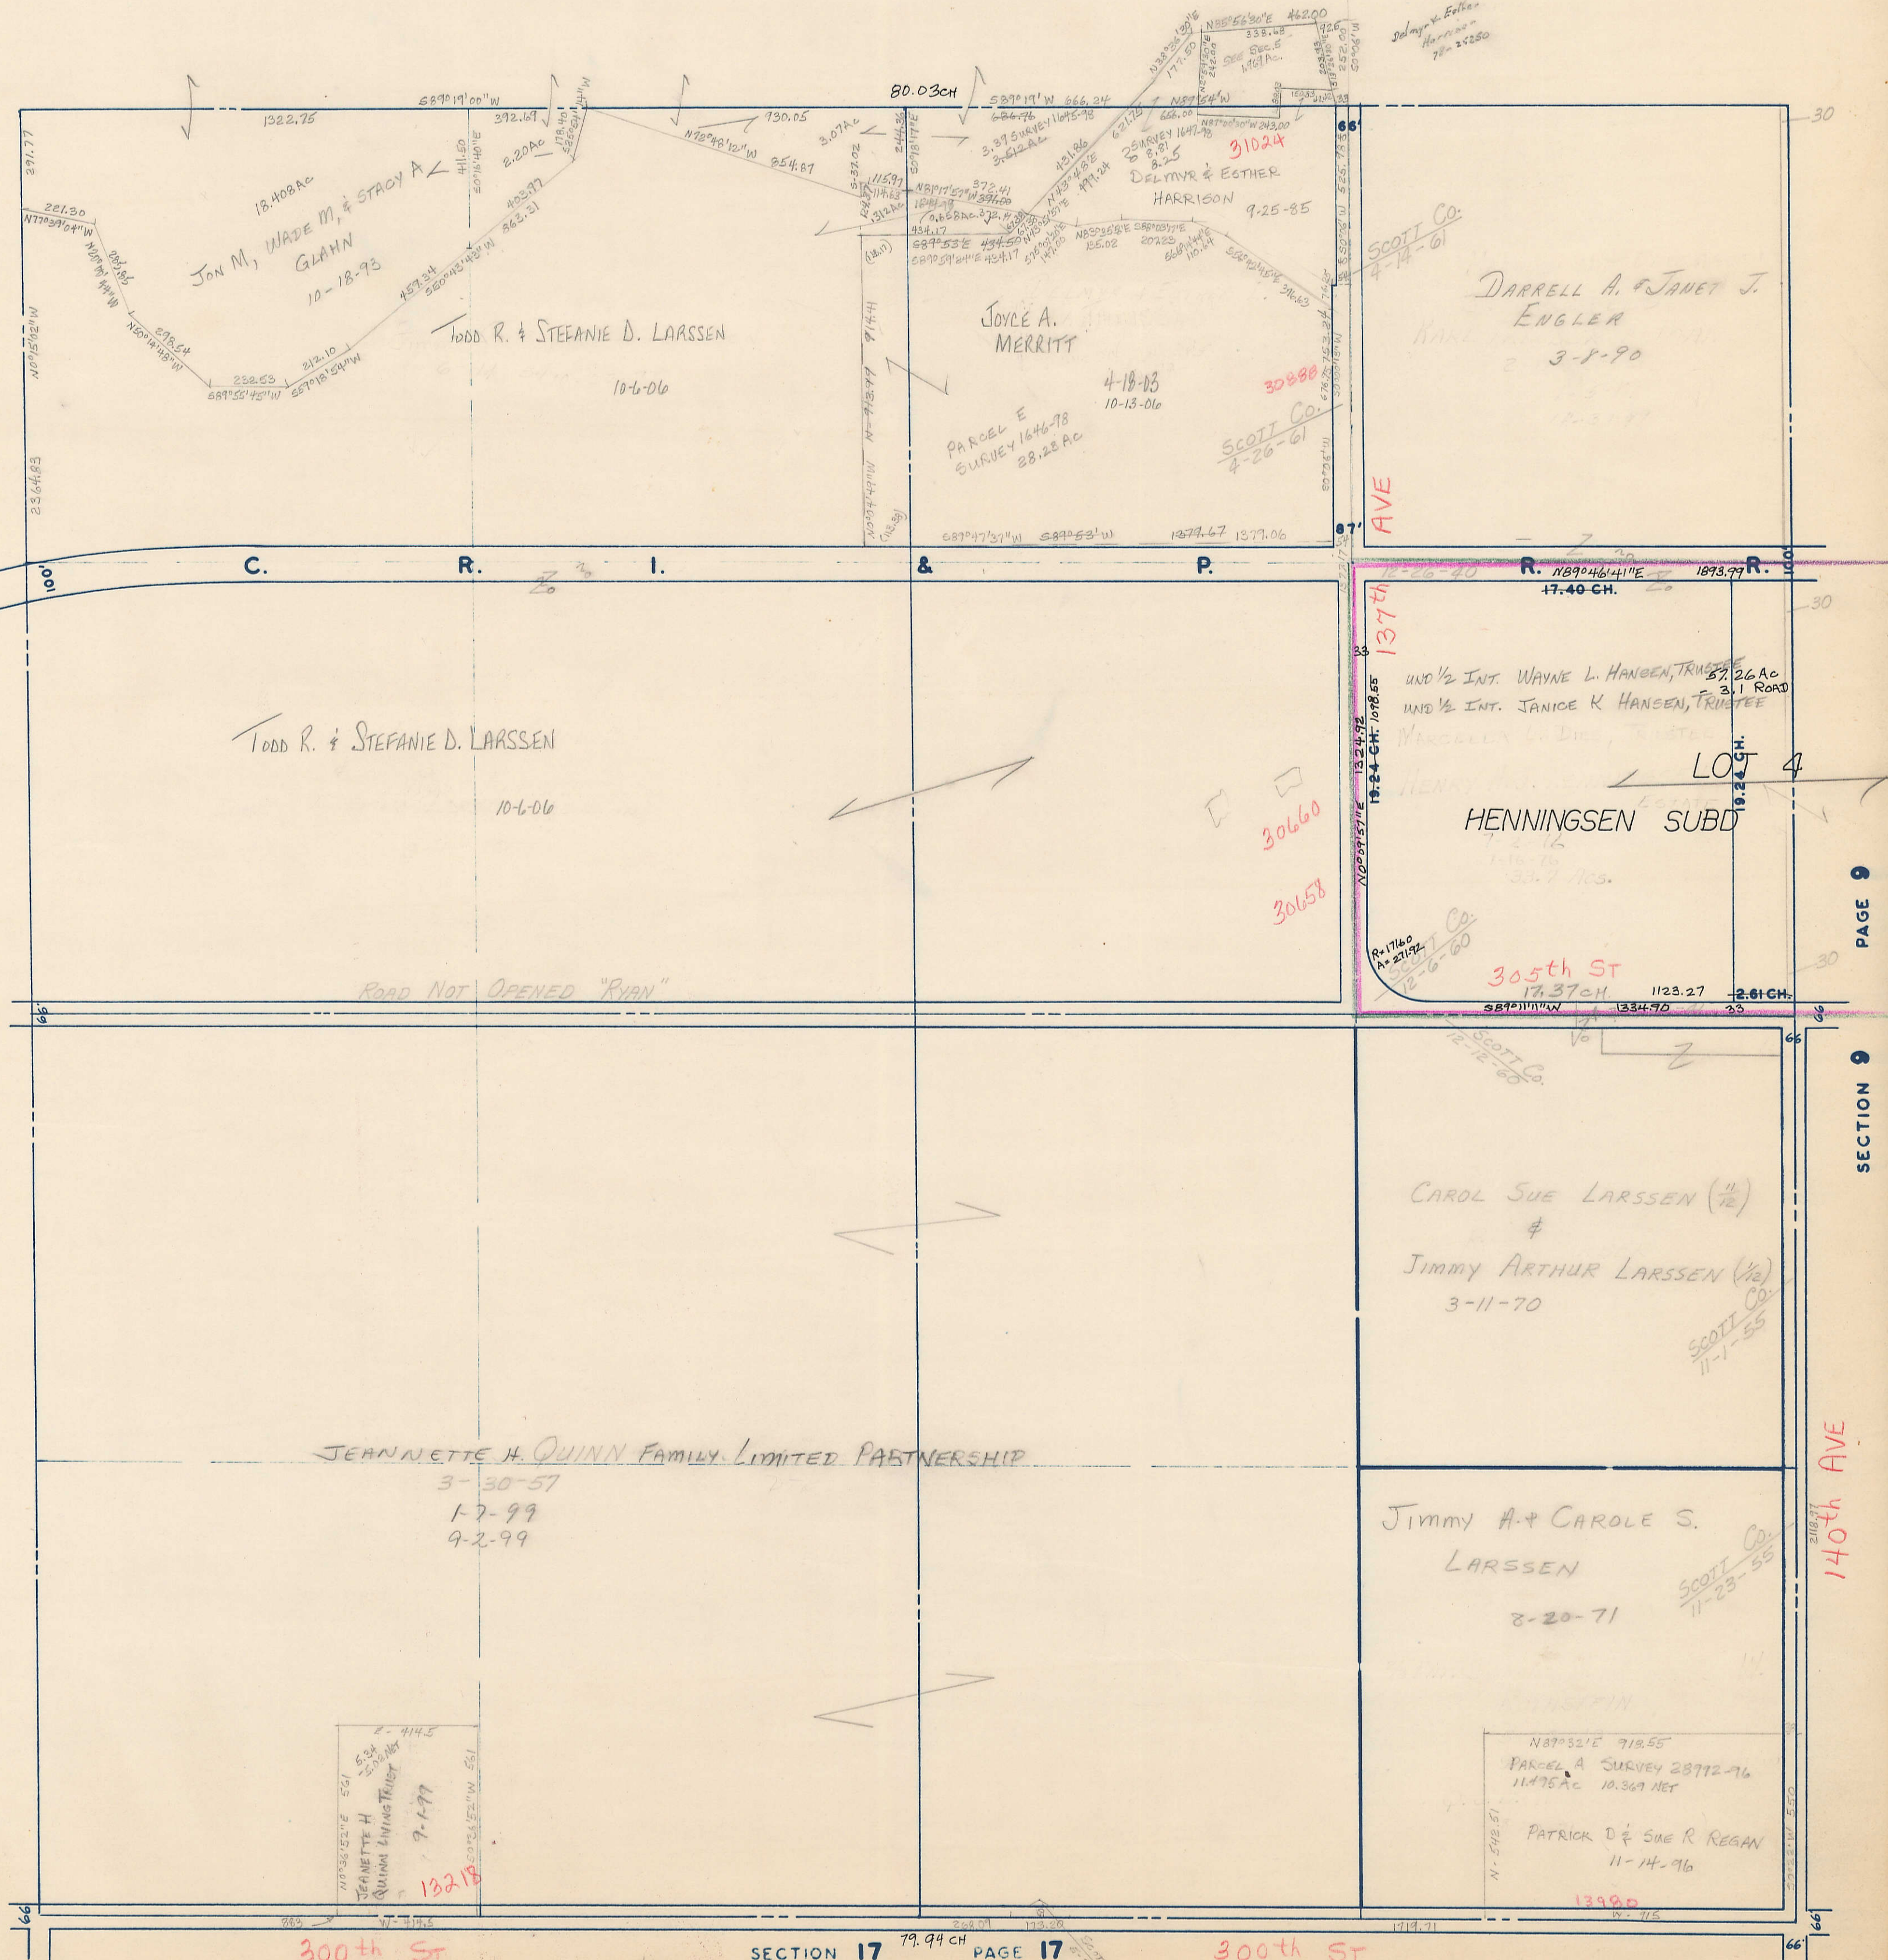

PAGE 9

SECTION 9

SECTION 17 PAGE 17

300th St

300th St

140th Ave