
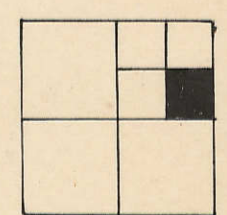


7

TRANSFER PAGE 6lds 218

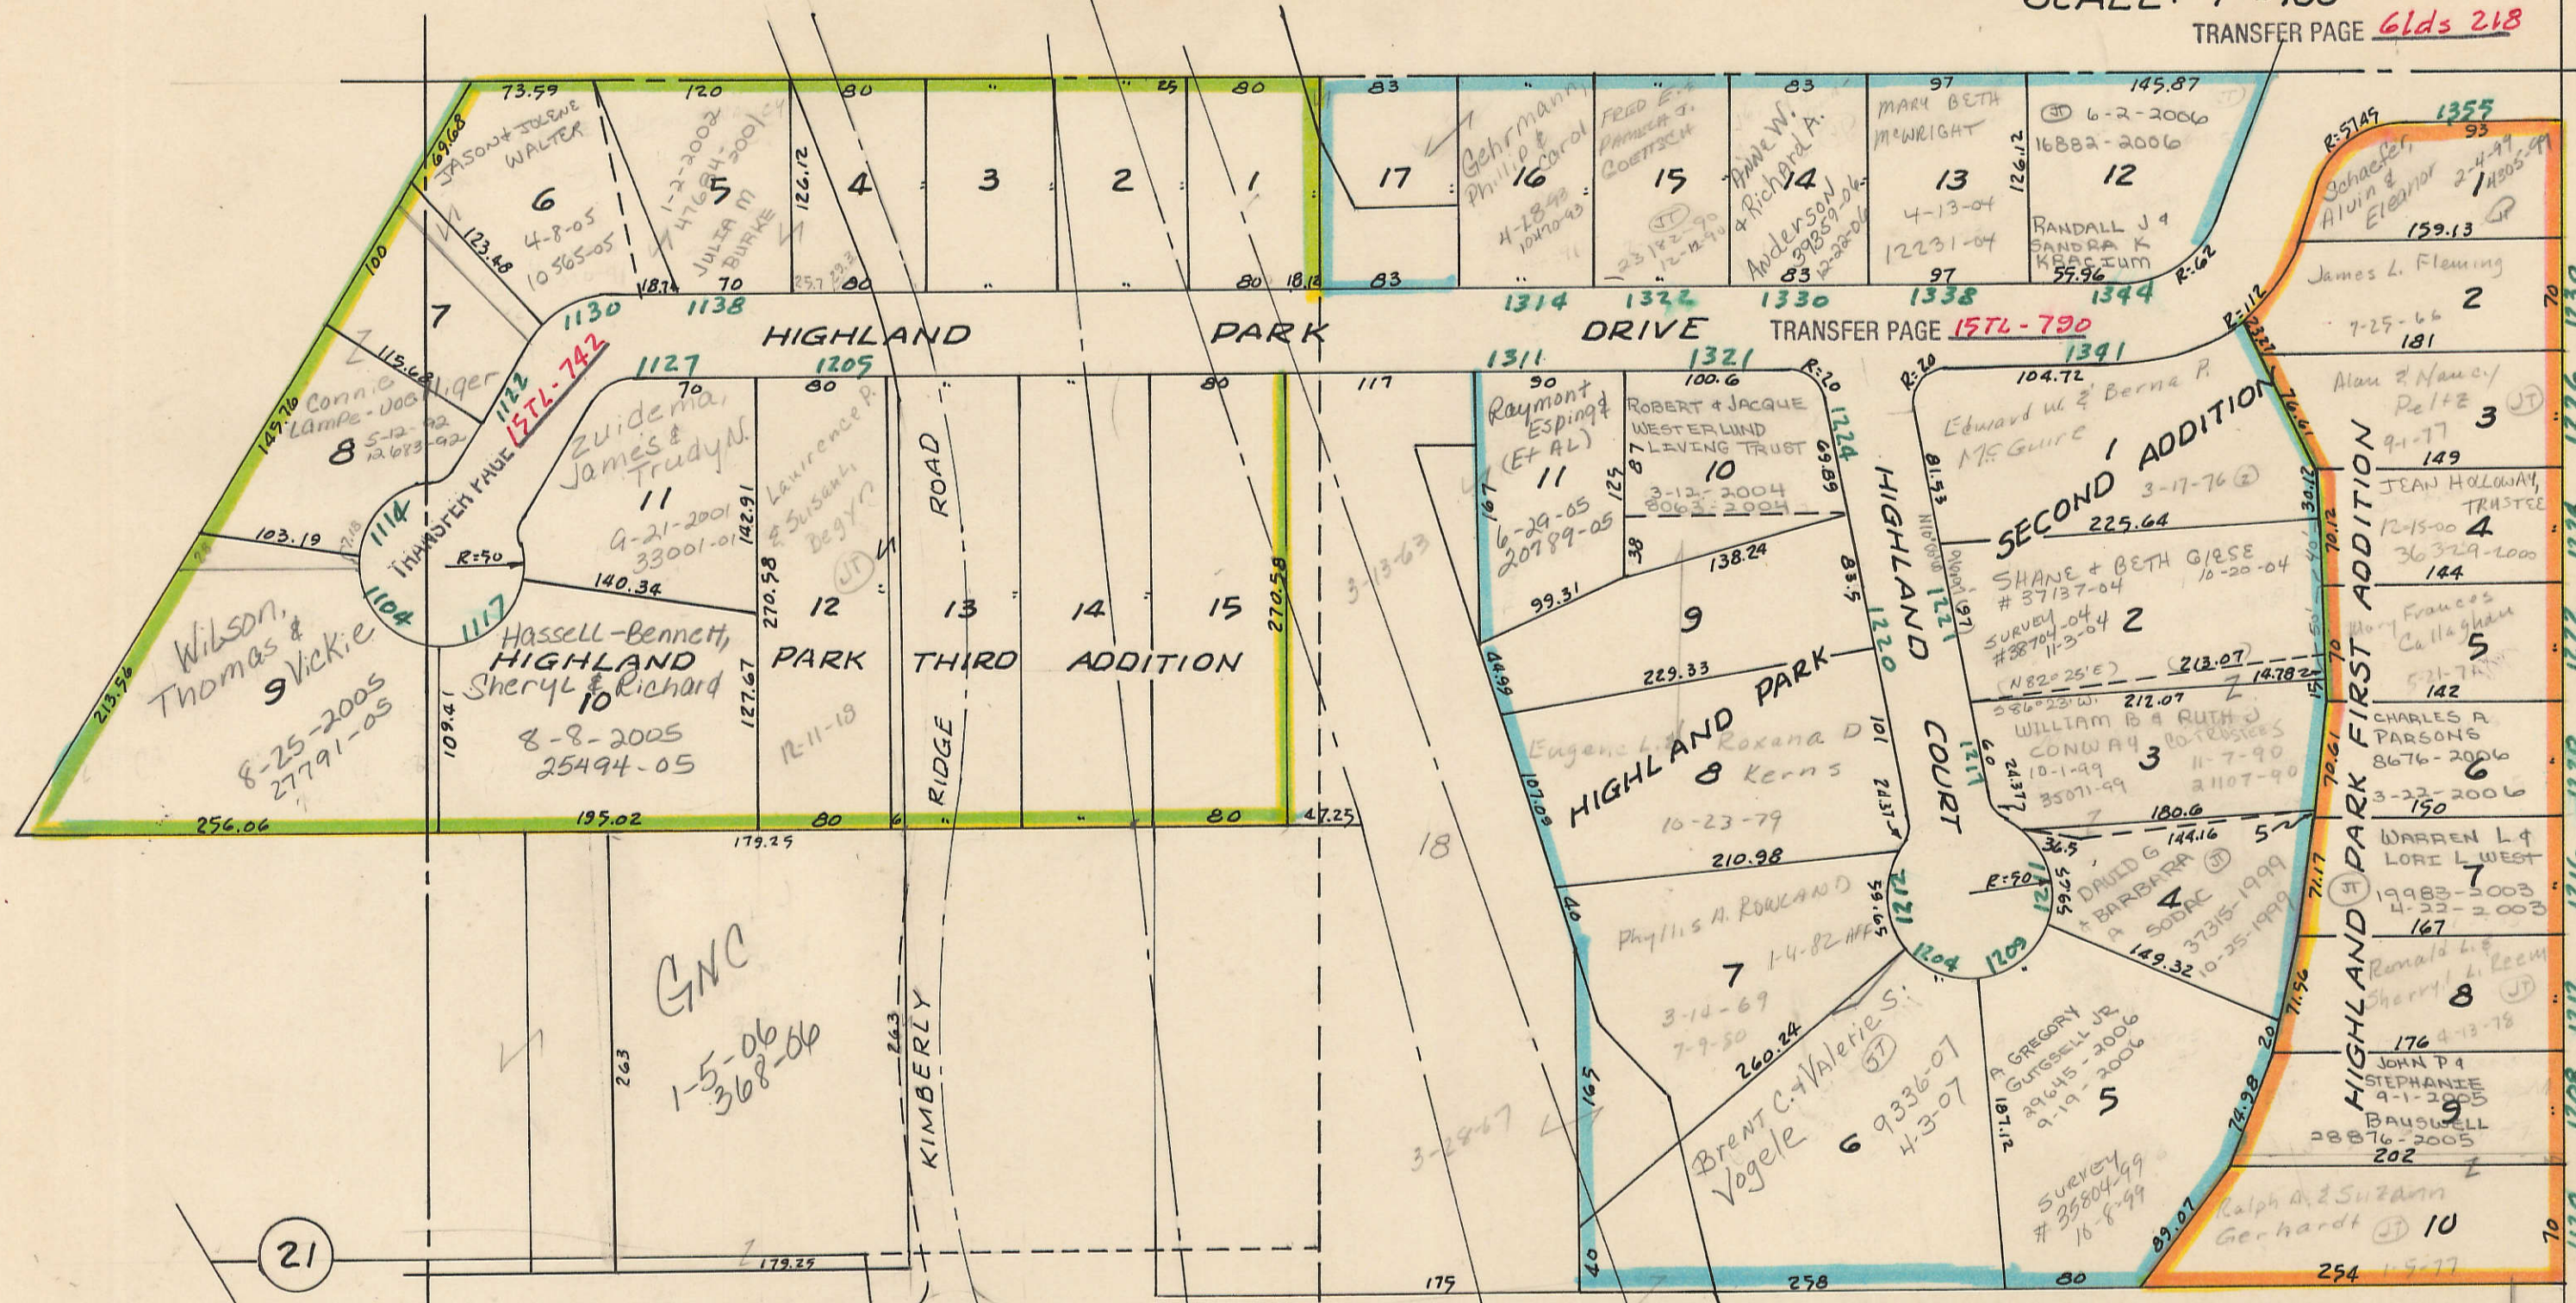

Section line between SECS 29 & 28


TRANSFER PAGE 17 72-781

VOL. B

17

SEC 28

21

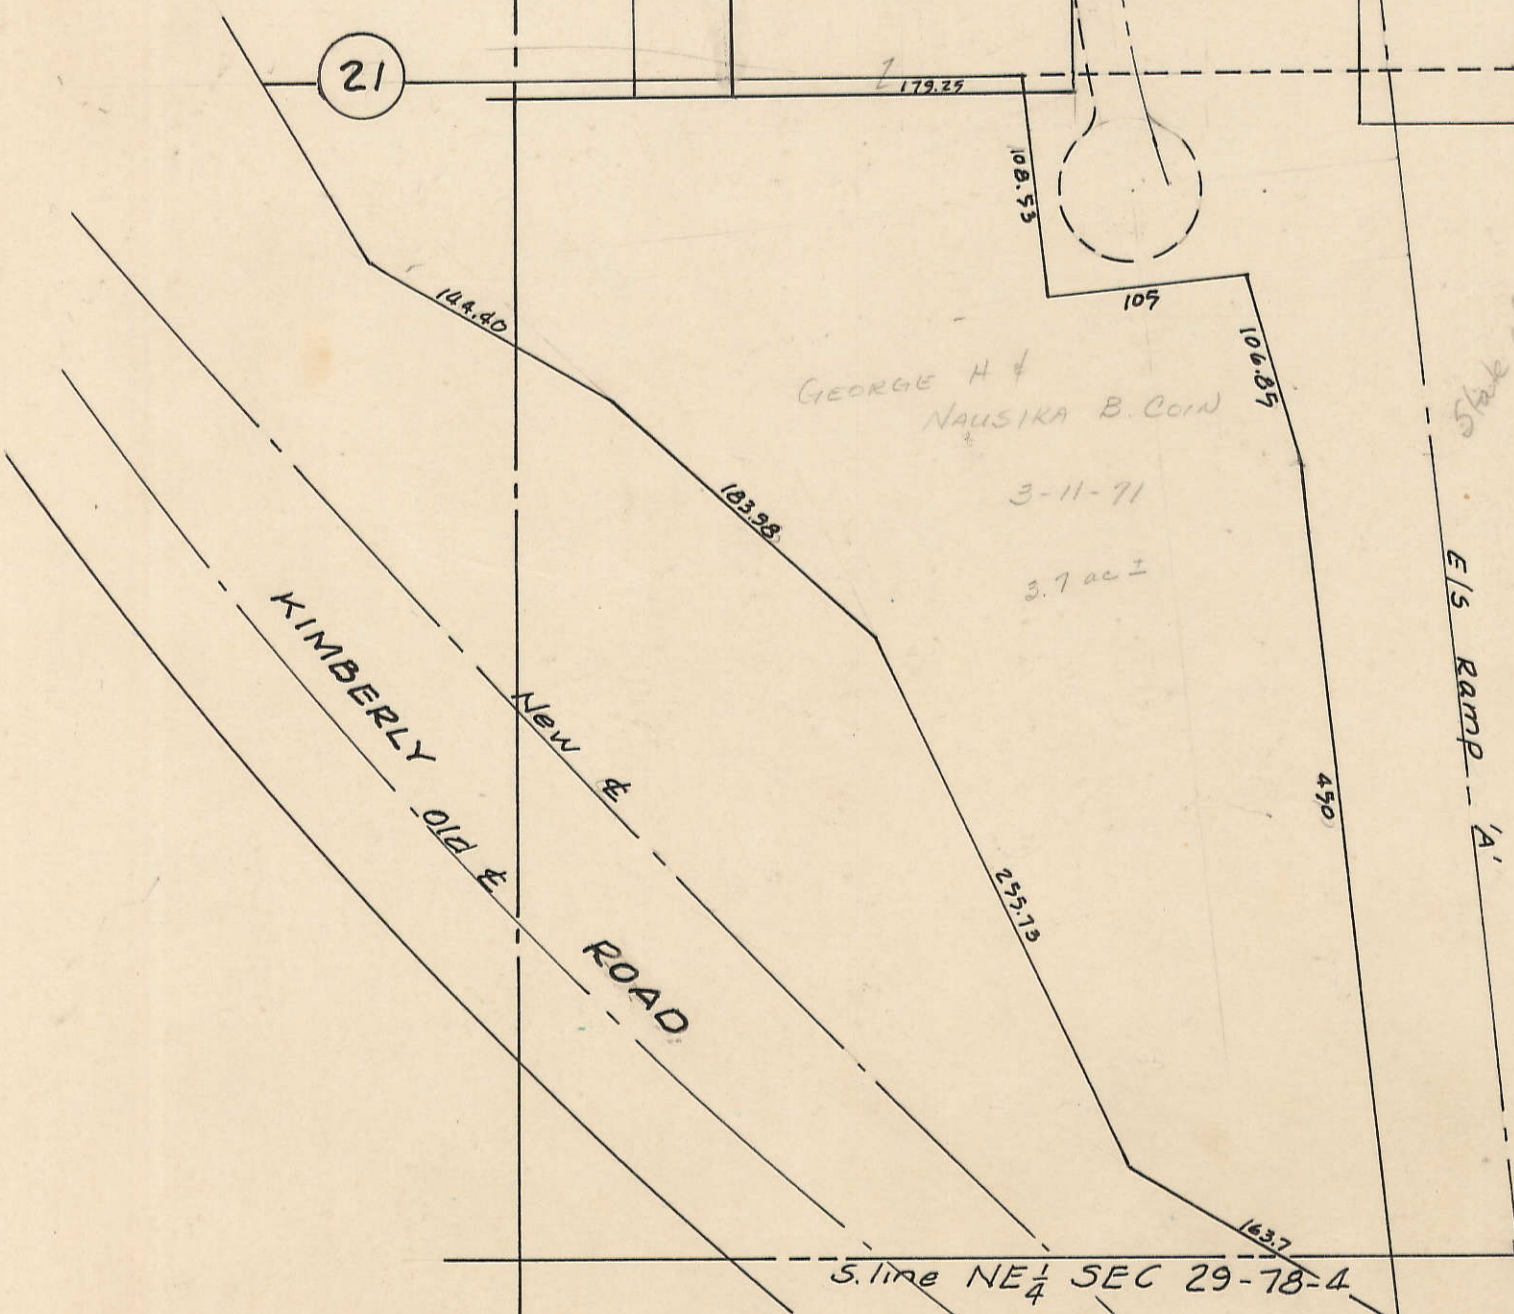

BETT. Bk. A, Pg 23
Pgs 23, 24, 25 & 26 Old Bk A
July 1980

39

29-28

E 1/4 Corner SEC 29-78-4