


TRANSFER PAGE 237L-1982

21 22
28 27

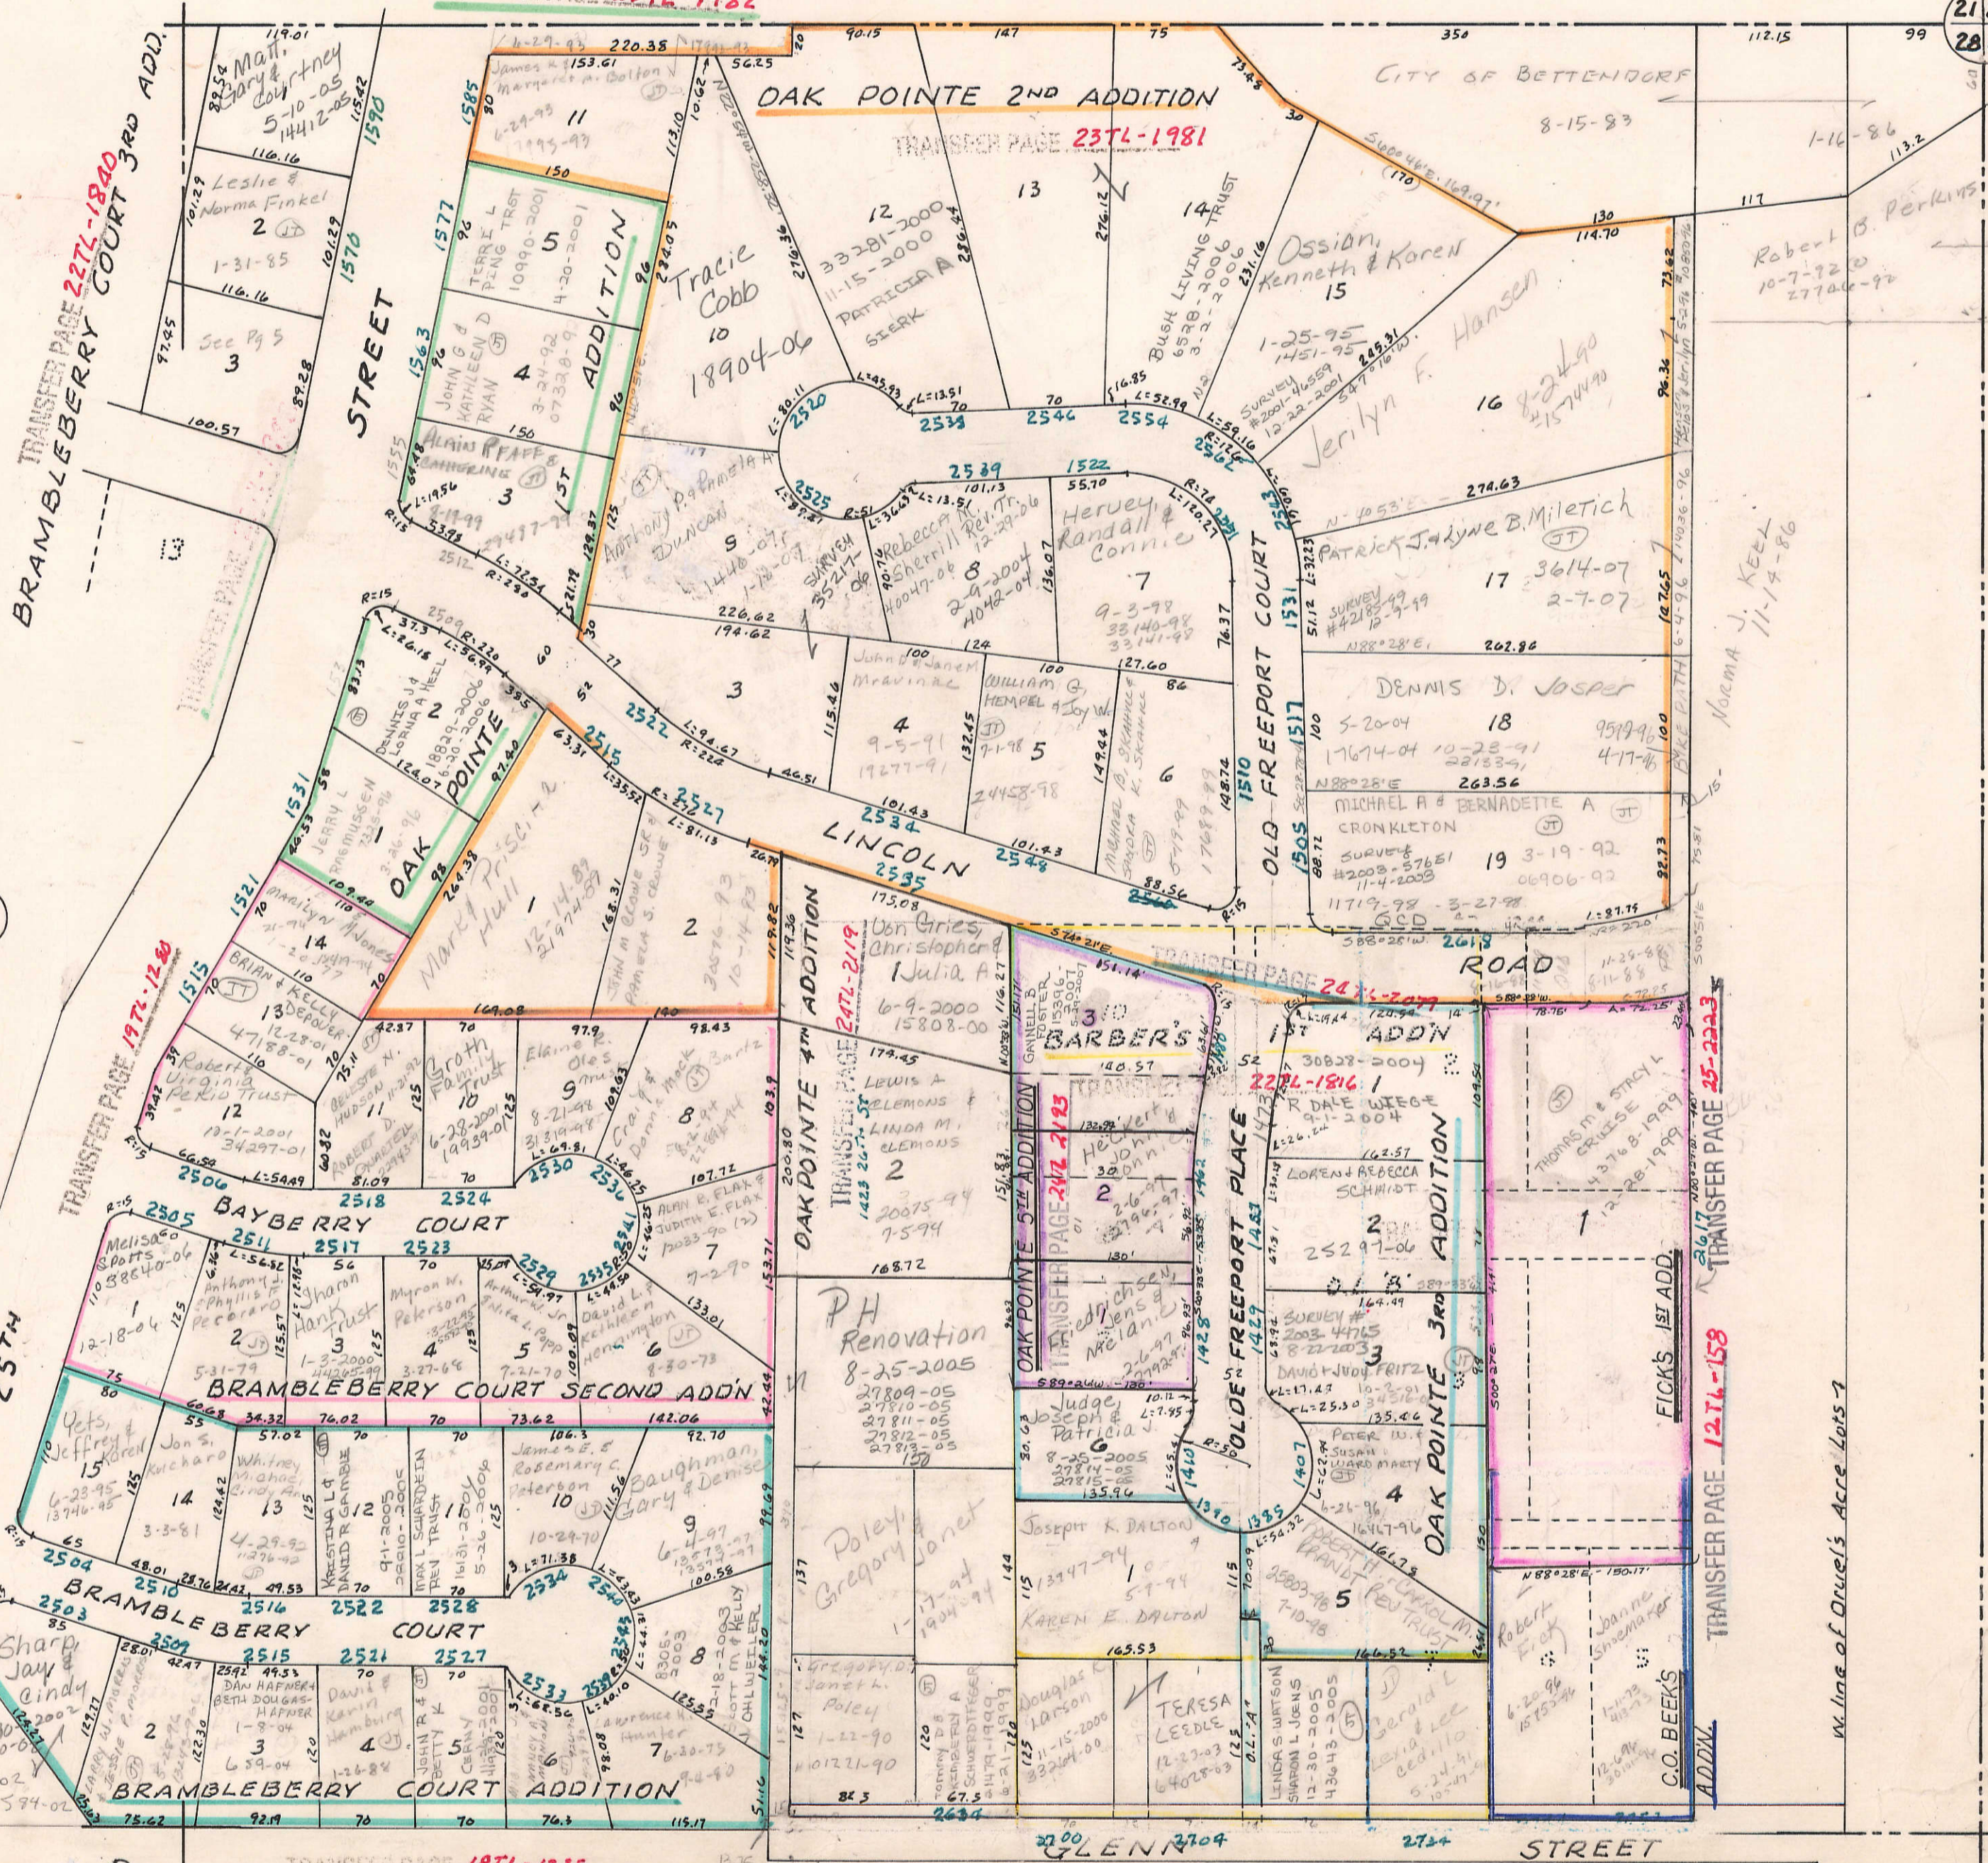

TRANSFER PAGE 227L-1840
BRAMBLEBERRY COURT 3RD ADDN.

TRANSFER PAGE 237L-1981

TRANSFER PAGE 197L-1280


TRANSFER PAGE 247L-2119

TRANSFER PAGE 247L-2123

TRANSFER PAGE 227L-1816

TRANSFER PAGE 127L-158
TRANSFER PAGE 25-2223

TRANSFER PAGE 187L-1235

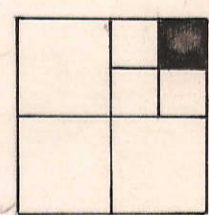

Bett. BK. 5
page 7, 8, 9, 10