
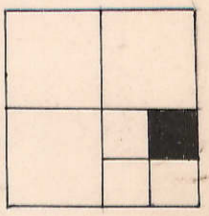


(23)

E. 1/2 Corner SEC 28-78-4

28-27

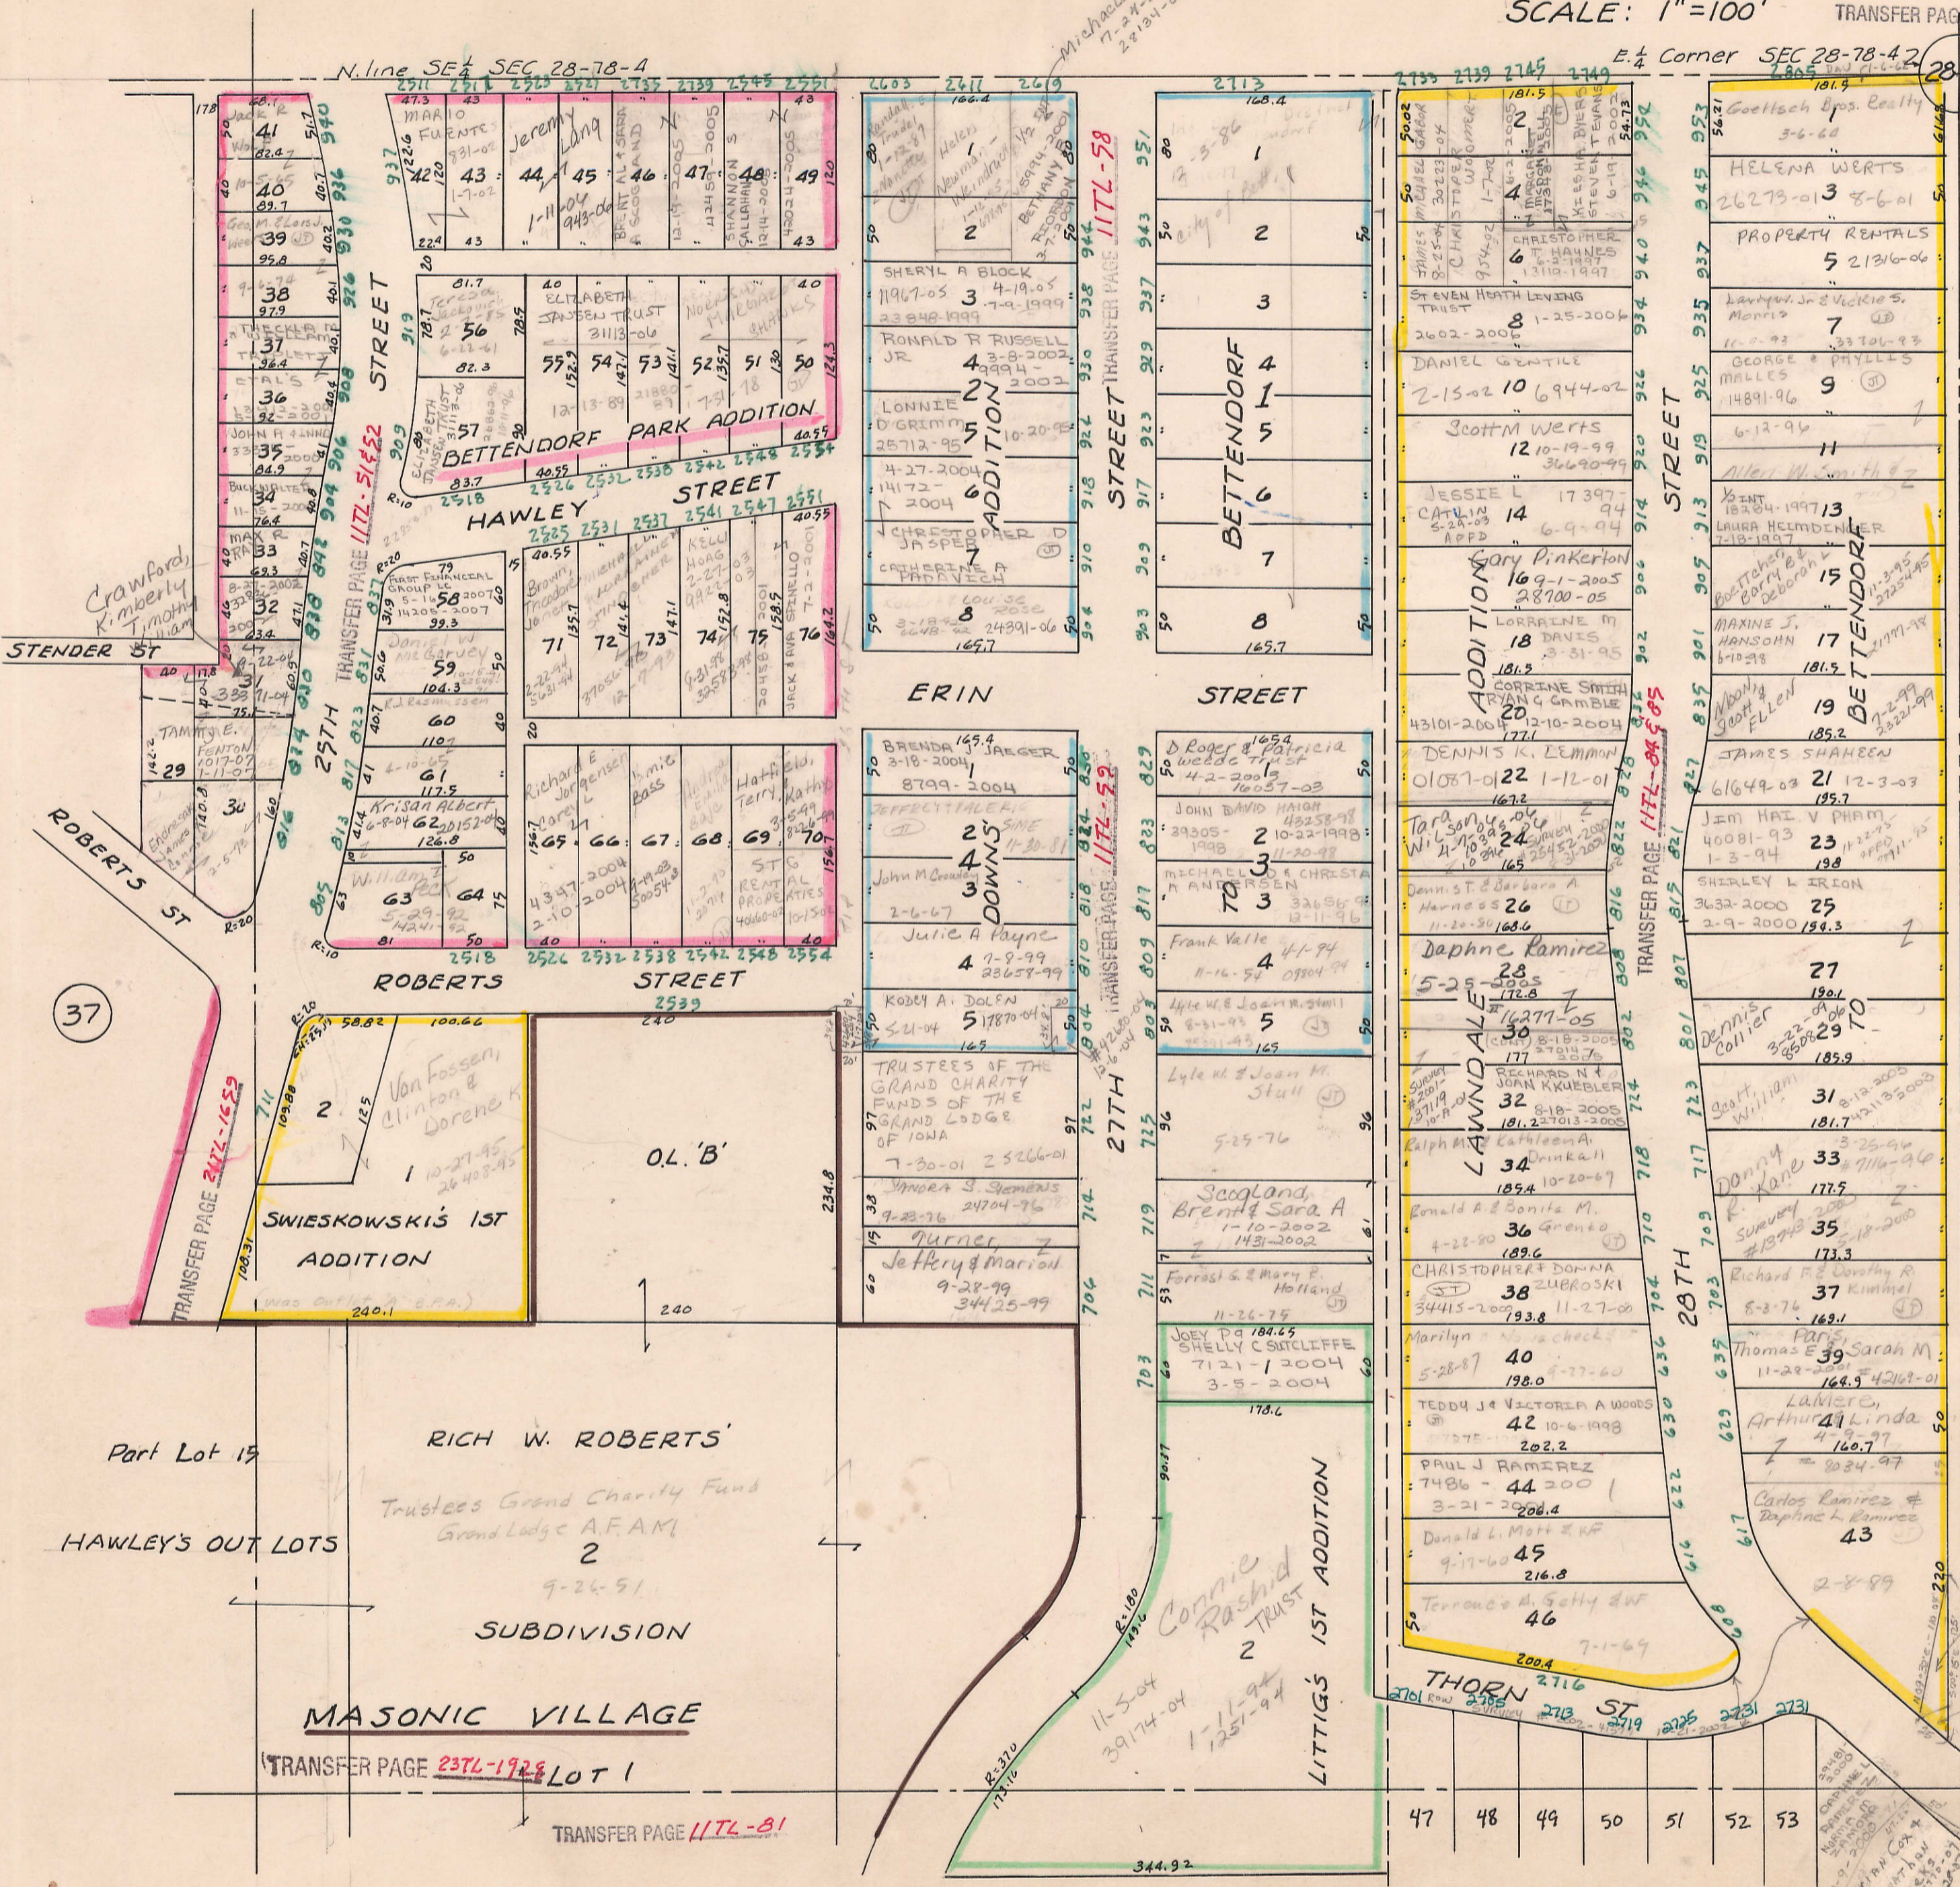

SEC 27

(33)

VOL F

Section line between SECS 28 & 27

(37)

(55)

BETT. BK. B, Pg 39  
 Pgs. 39, 40, 41 & 42 Old Bk. B.  
 Oct. 1980

TRANSFER PAGE 177L-1043

SURVEY #208-31532  
 6-19-2003

SURVEY #51649-2002  
 12-18-2002

LOT A