

GROTHUS 2ND ADD.
(CENTRAL 18 CONDOMINIUM) # 14492-96
6-7-96

TRANSFER PAGE 257L-2221


UNIT#1

Patricia K Ruiz 7-12-96
18035-96

UNIT#2

7-28-2006
23499-2006
Ⓟ
KENNETH W WHEELER & JANE M McDERMOTT

Center SEC 28-78-4

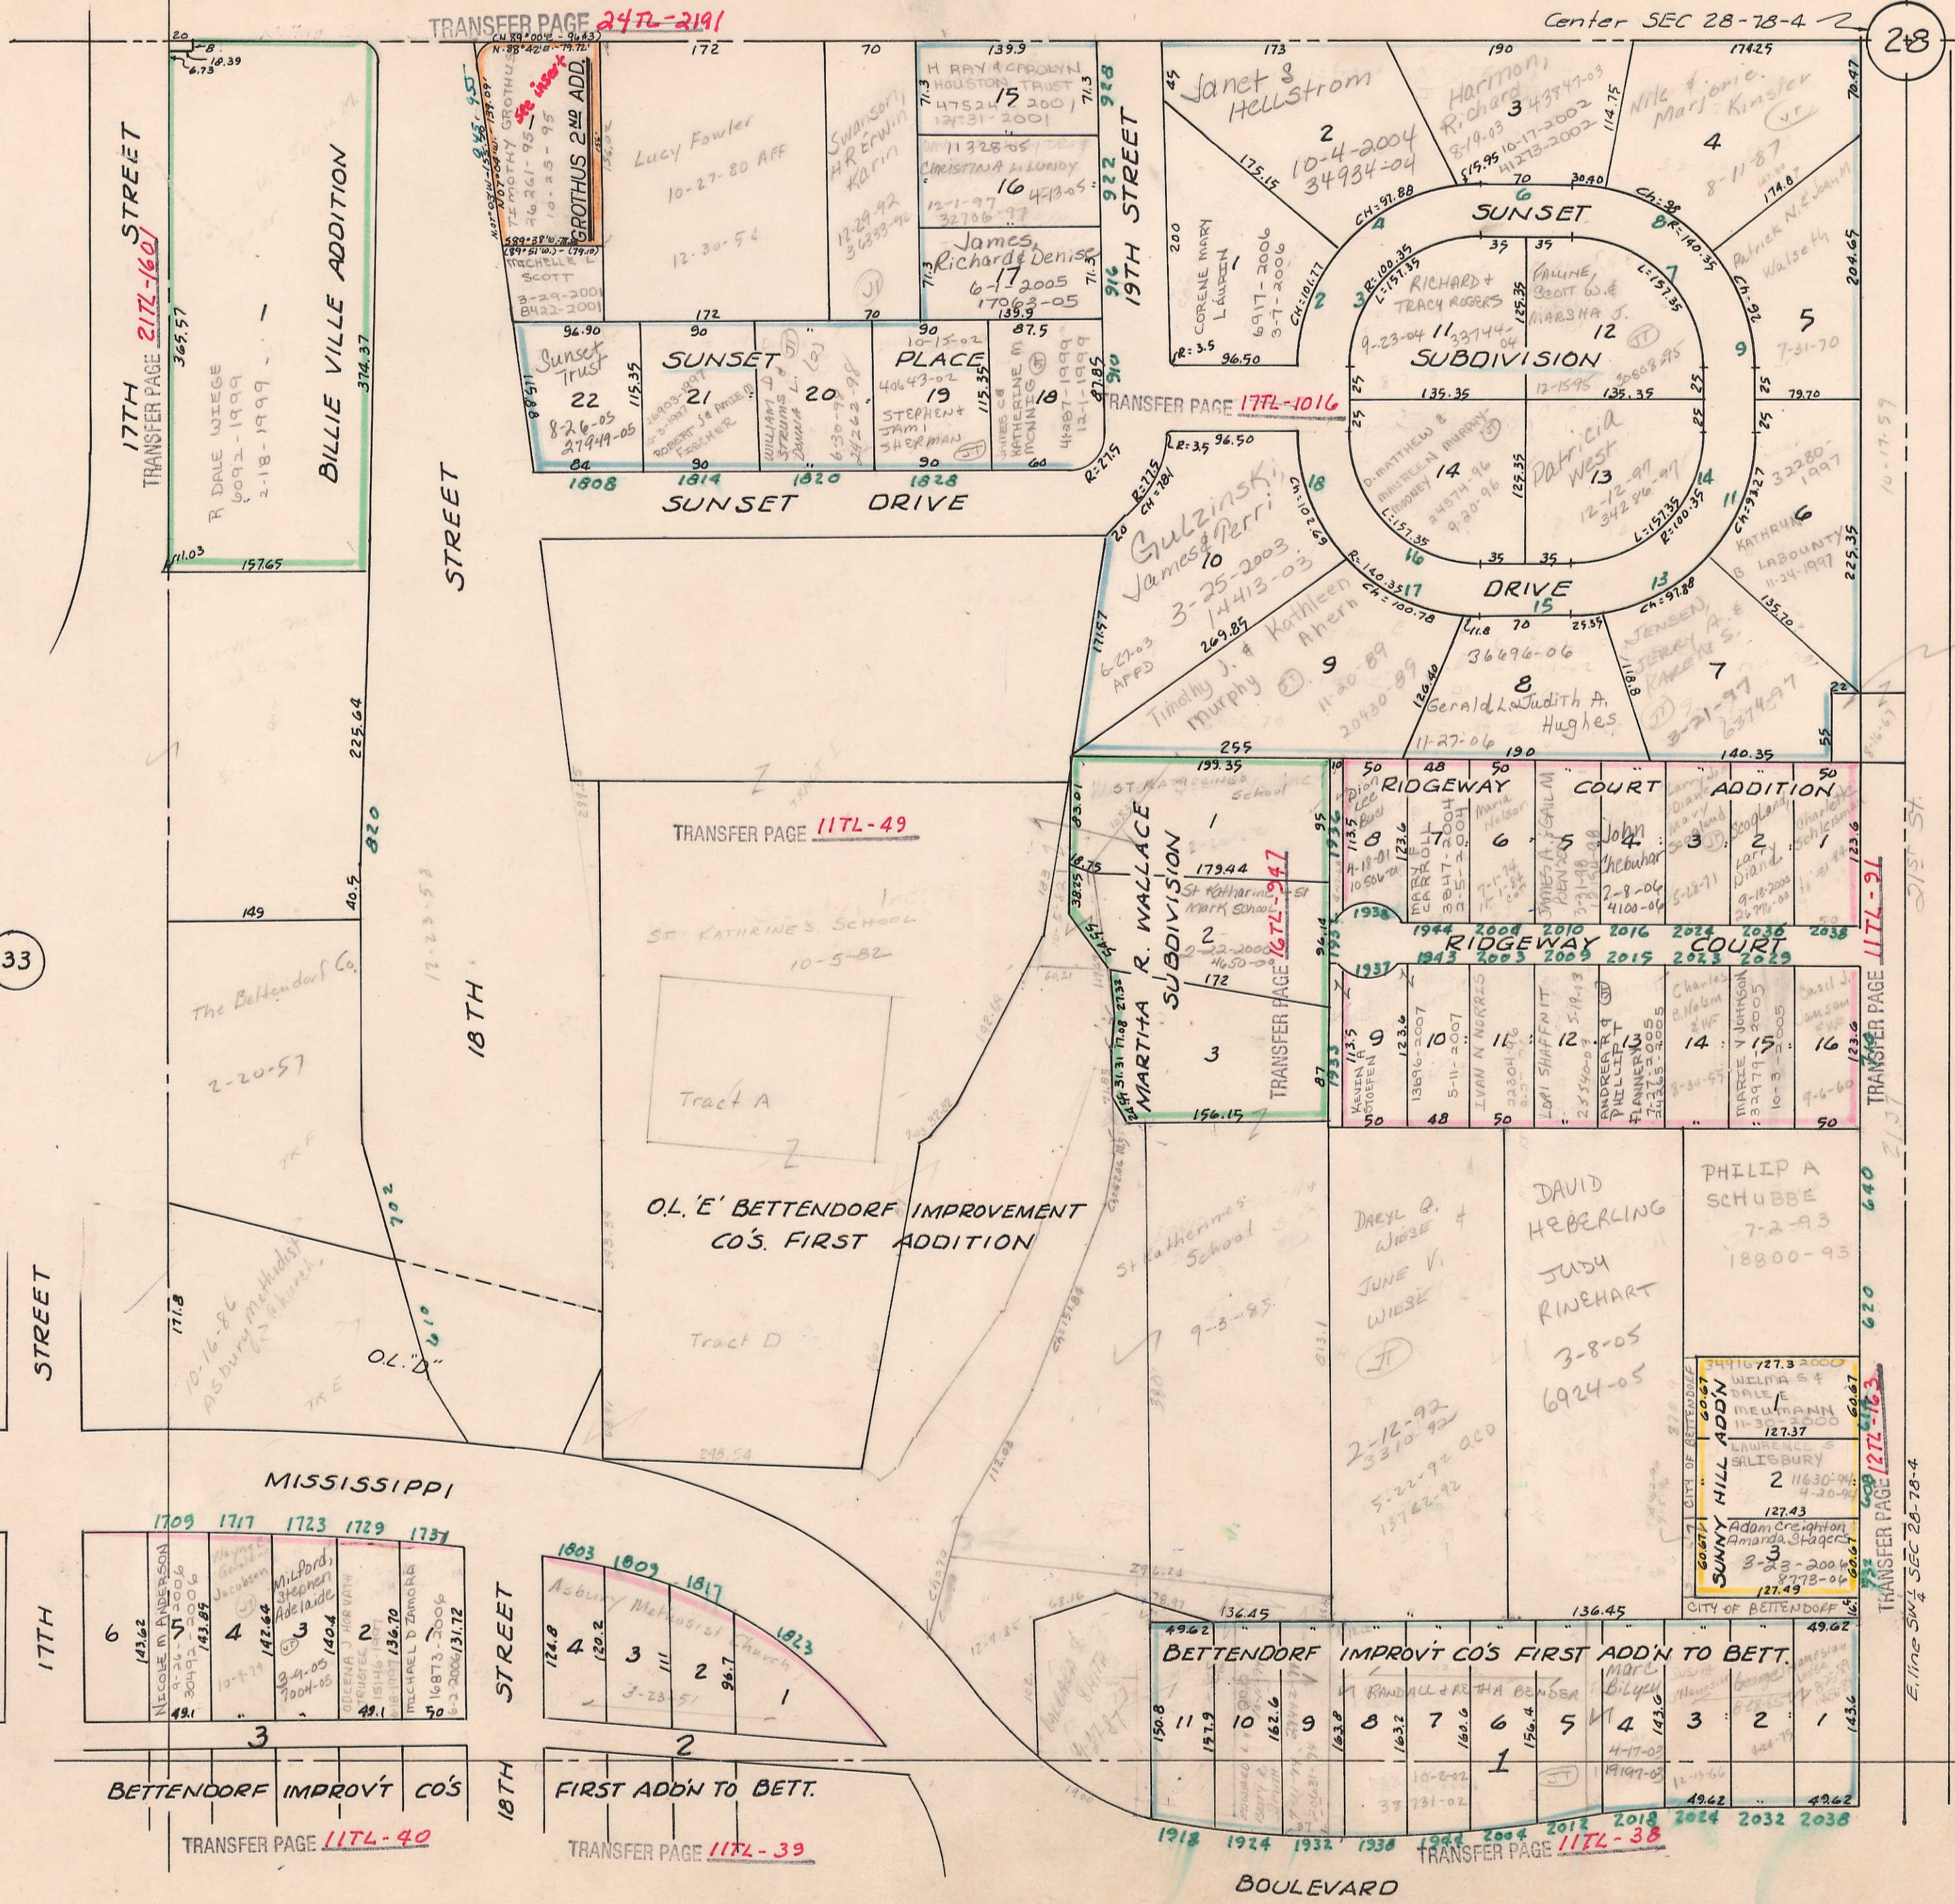

33

37

6	1709	1717	1723	1729	1737
NELOSE W. ANDERSON	143.62	143.87	142.64	140.4	136.70
304-23-2006	49.1	10-7-99	3-4-05	10-16-86	16873-2006
143.87	49.1	142.64	140.4	136.70	131.72
10-7-99	3-4-05	10-16-86	16873-2006	131.72	

BETTENDORF IMPROV'T CO'S
TRANSFER PAGE 117L-40

1803	1809	1817	1823
124.8	120.2	111	96.7
4	3	2	1
3-23-51			

FIRST ADD'N TO BETT.
TRANSFER PAGE 117L-39

1218	1924	1932	1938	1944	2004	2012	2018	2024	2032	2038
49.62	150.8	121.9	162.6	163.2	160.6	156.4	143.6	49.62	49.62	49.62
11	10	9	8	7	6	5	4	3	2	1
10-2-02	3-7-02	10-2-02	10-2-02	10-2-02	10-2-02	10-2-02	10-2-02	10-2-02	10-2-02	10-2-02

BETTENDORF IMPROV'T CO'S FIRST ADD'N TO BETT.
TRANSFER PAGE 117L-38

BETT. BK. B. Pg. 35
Pgs. 35, 36, 45 & 46 Old Bk. B.
Oct 1980