


SEC 17

55


Transfer Page 187L-1108  
SPRUCE DRIVE

Transfer Page 187L-1193  
N. line Section 20 --- HILLS DRIVE

17.16  
20.21

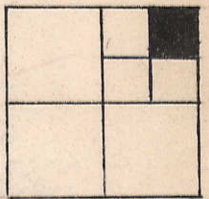

SUMMIT HILLS

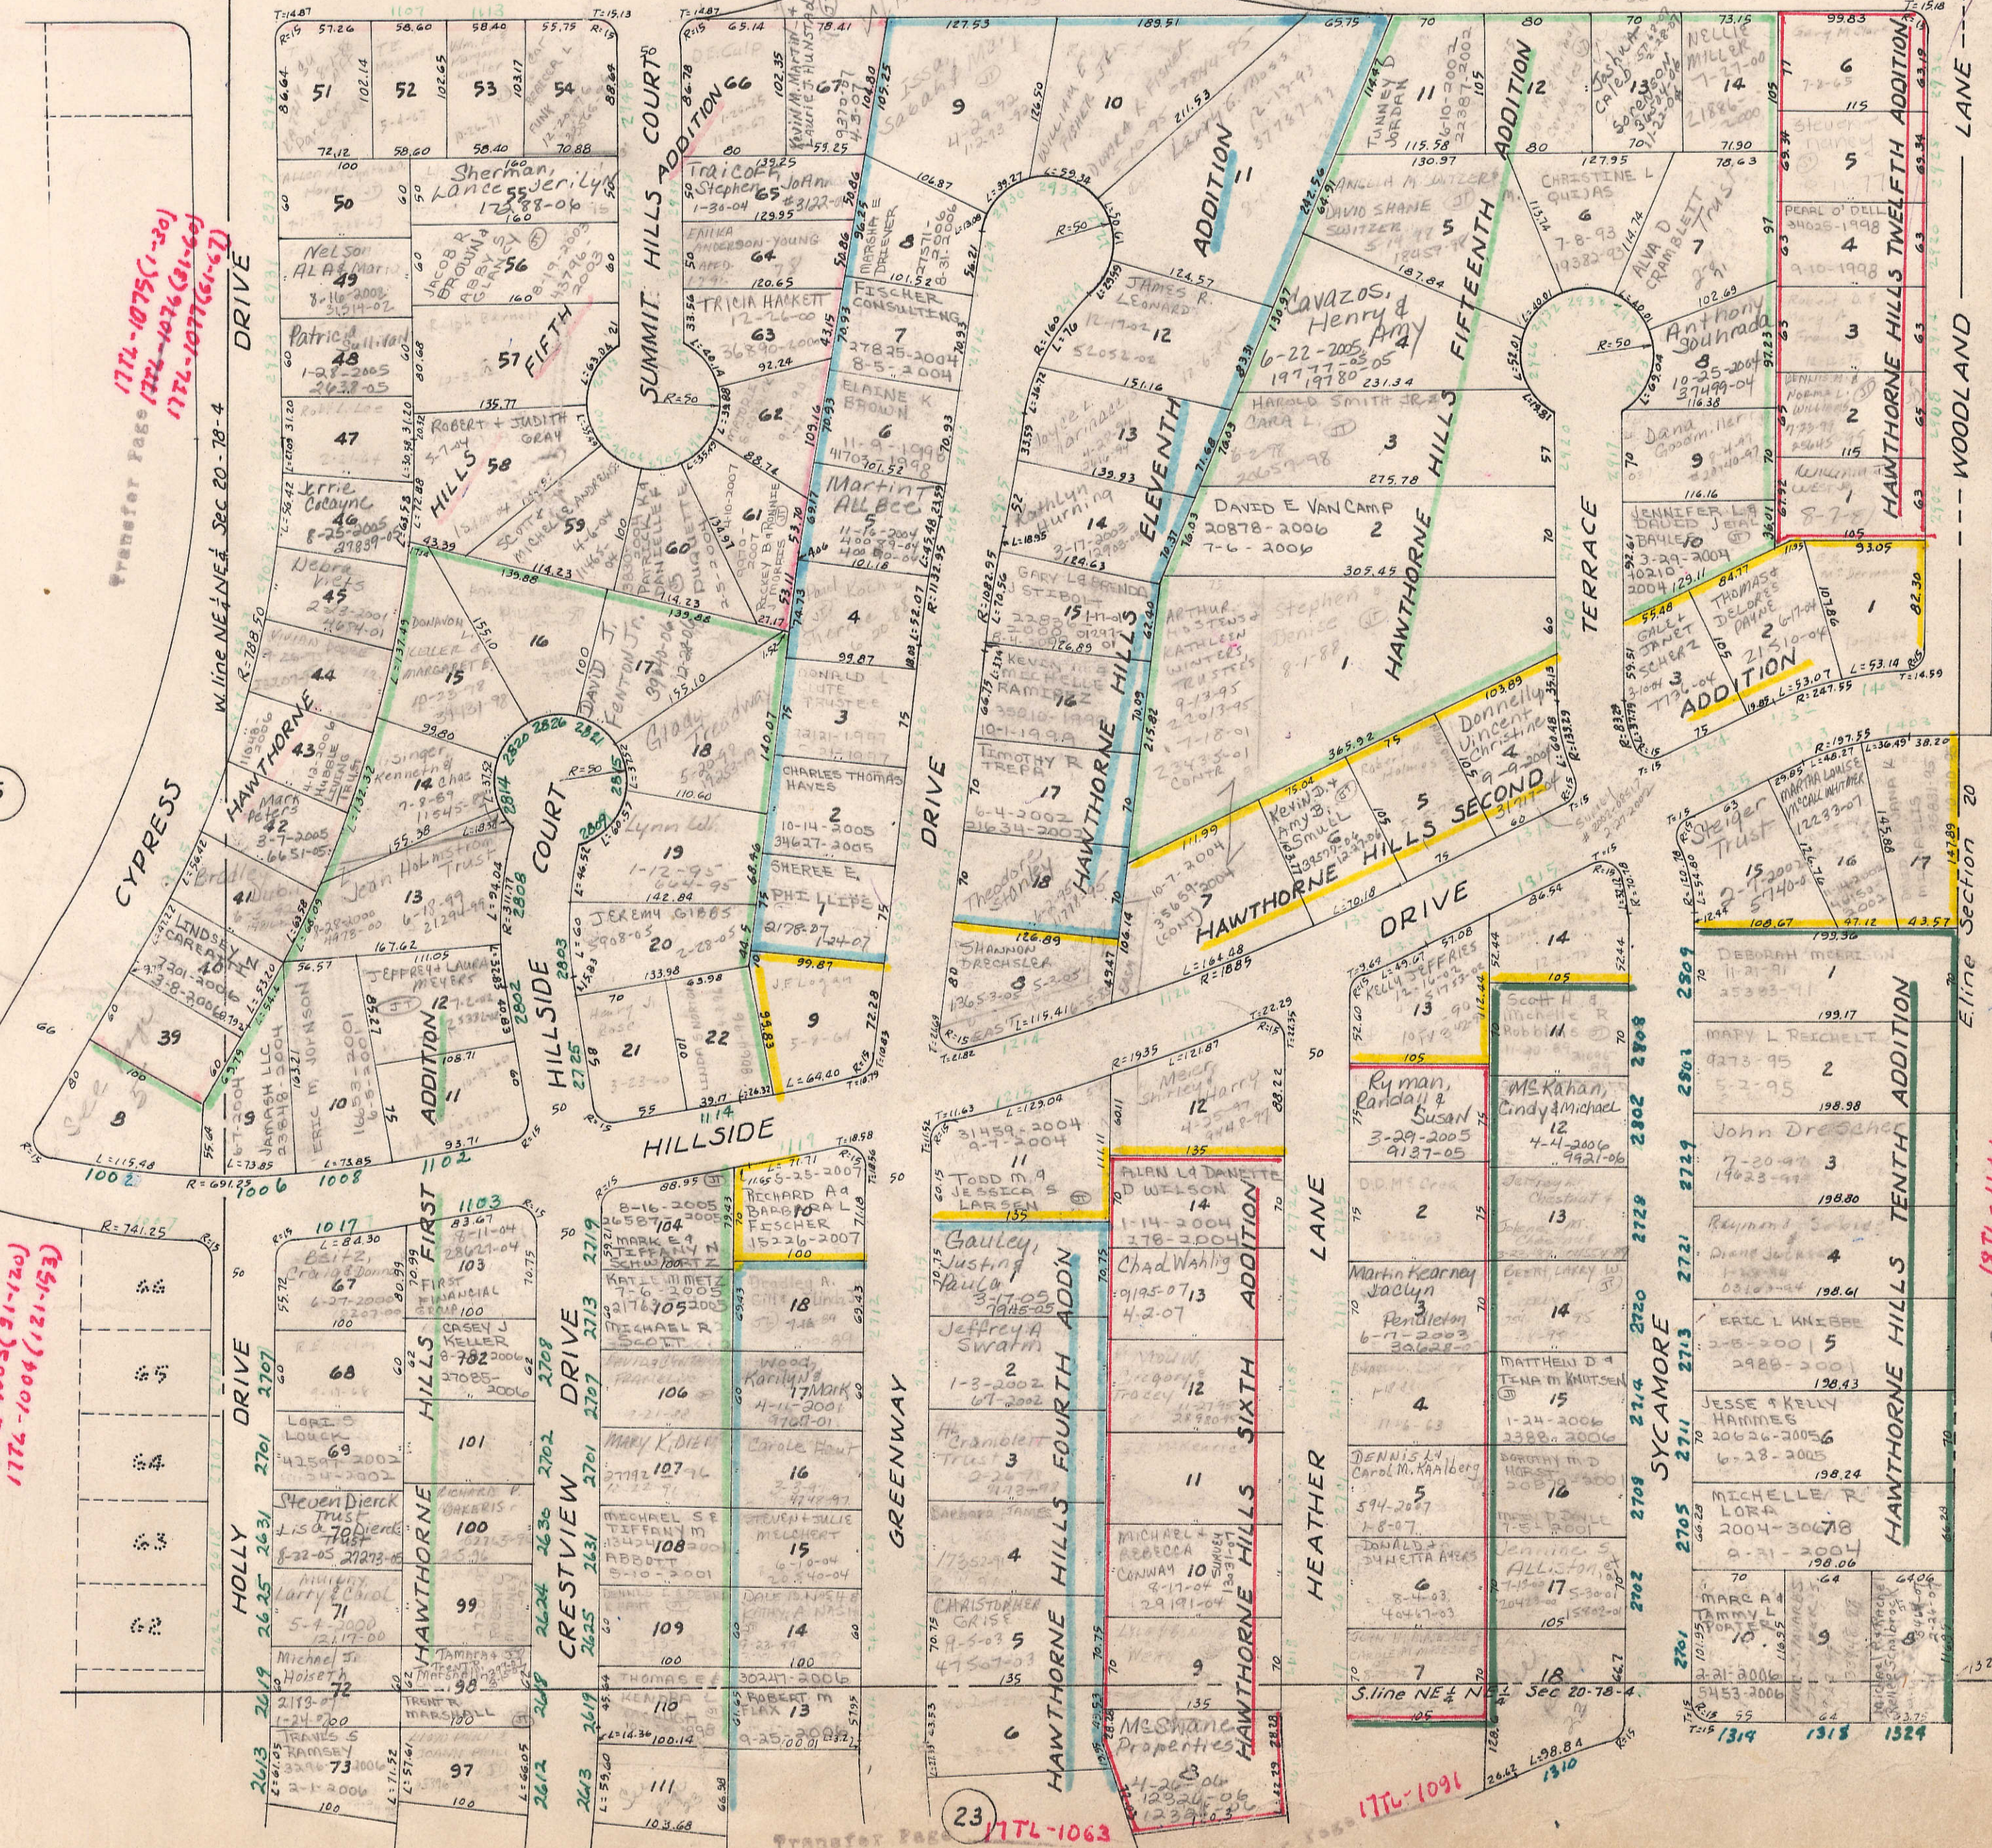

Transfer Page 177L-1075(1-30)  
177L-1076(31-60)  
177L-1077(61-90)

5

Transfer Page 187L-1115

Transfer Page 177L-1039

SEC 21

1

Transfer Page 187L-1144

Transfer Page 177L-1000(1-30)  
177L-1001(31-60)  
177L-1002(61-90)  
177L-1003(91-120)  
177L-1004(121-150)

Transfer Page 177L-1063

177L-1091

1320.5