
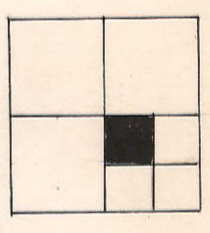


21

TRANSFER PAGE 612-215

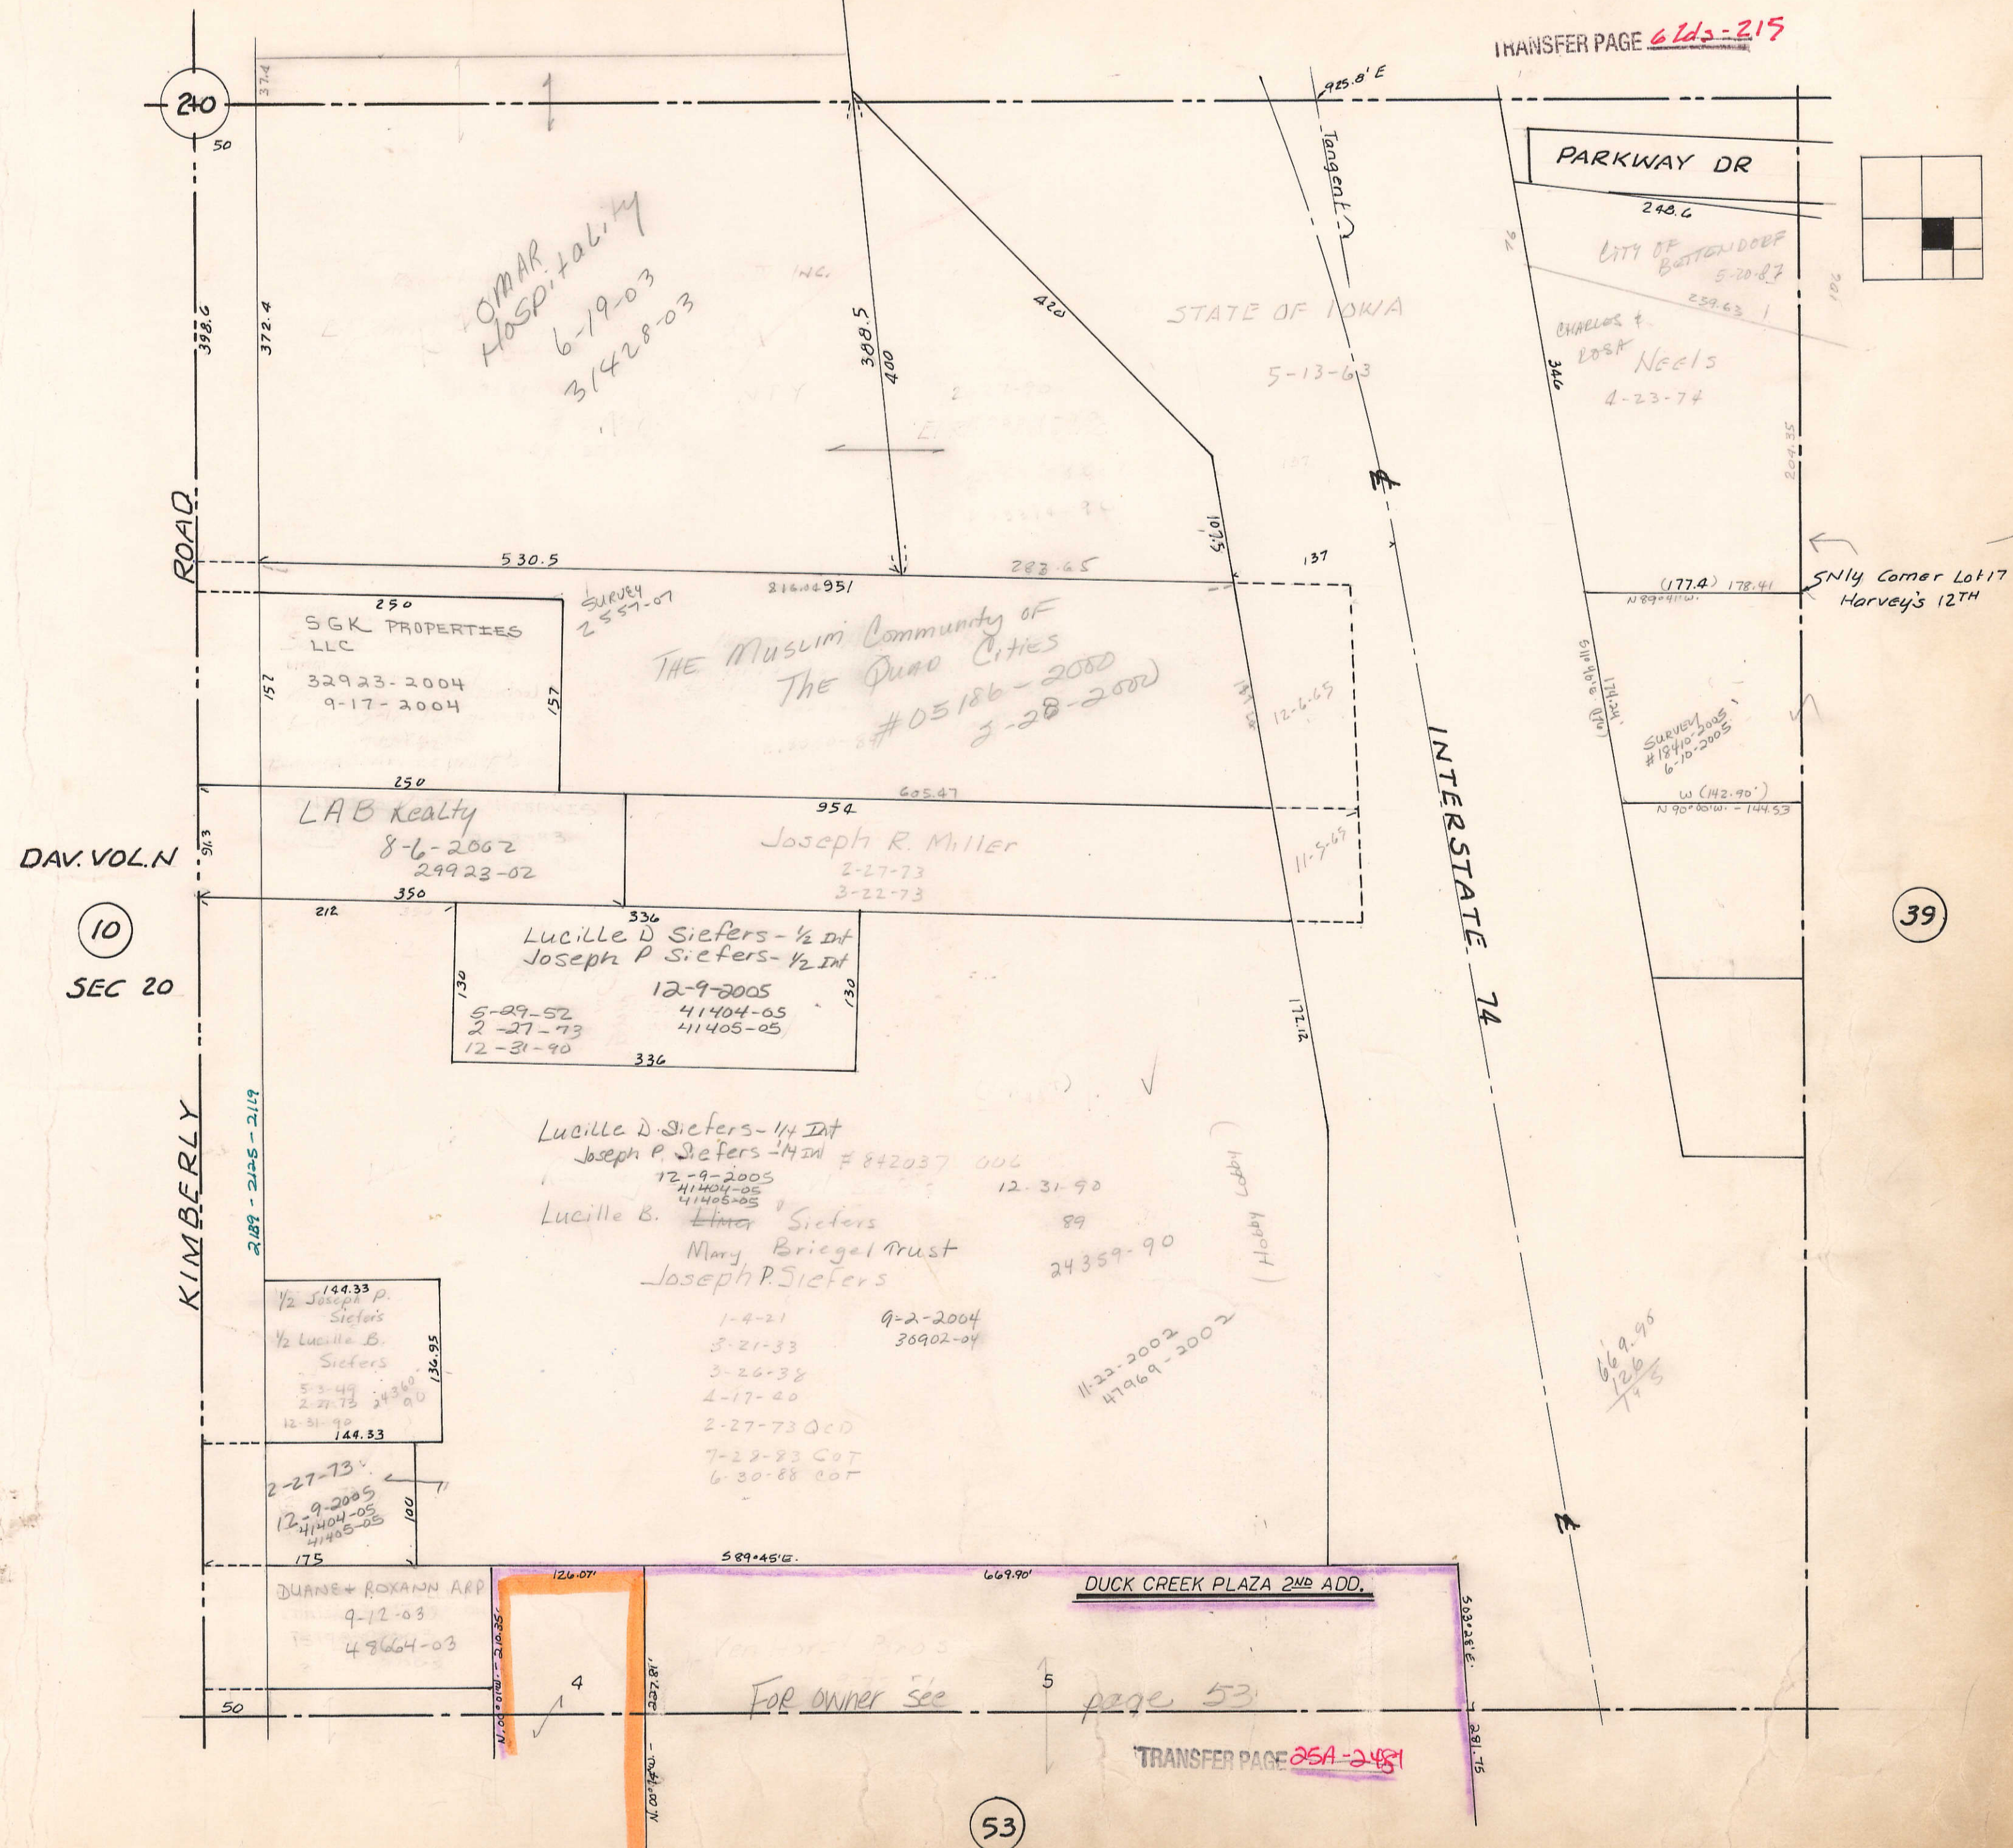

DAV. VOL. N

10  
SEC 20

KIMBERLY ROAD

INTERSTATE 74

PARKWAY DR

TRANSFER PAGE 25A-2481

53