


Transfer Page 74ds-361

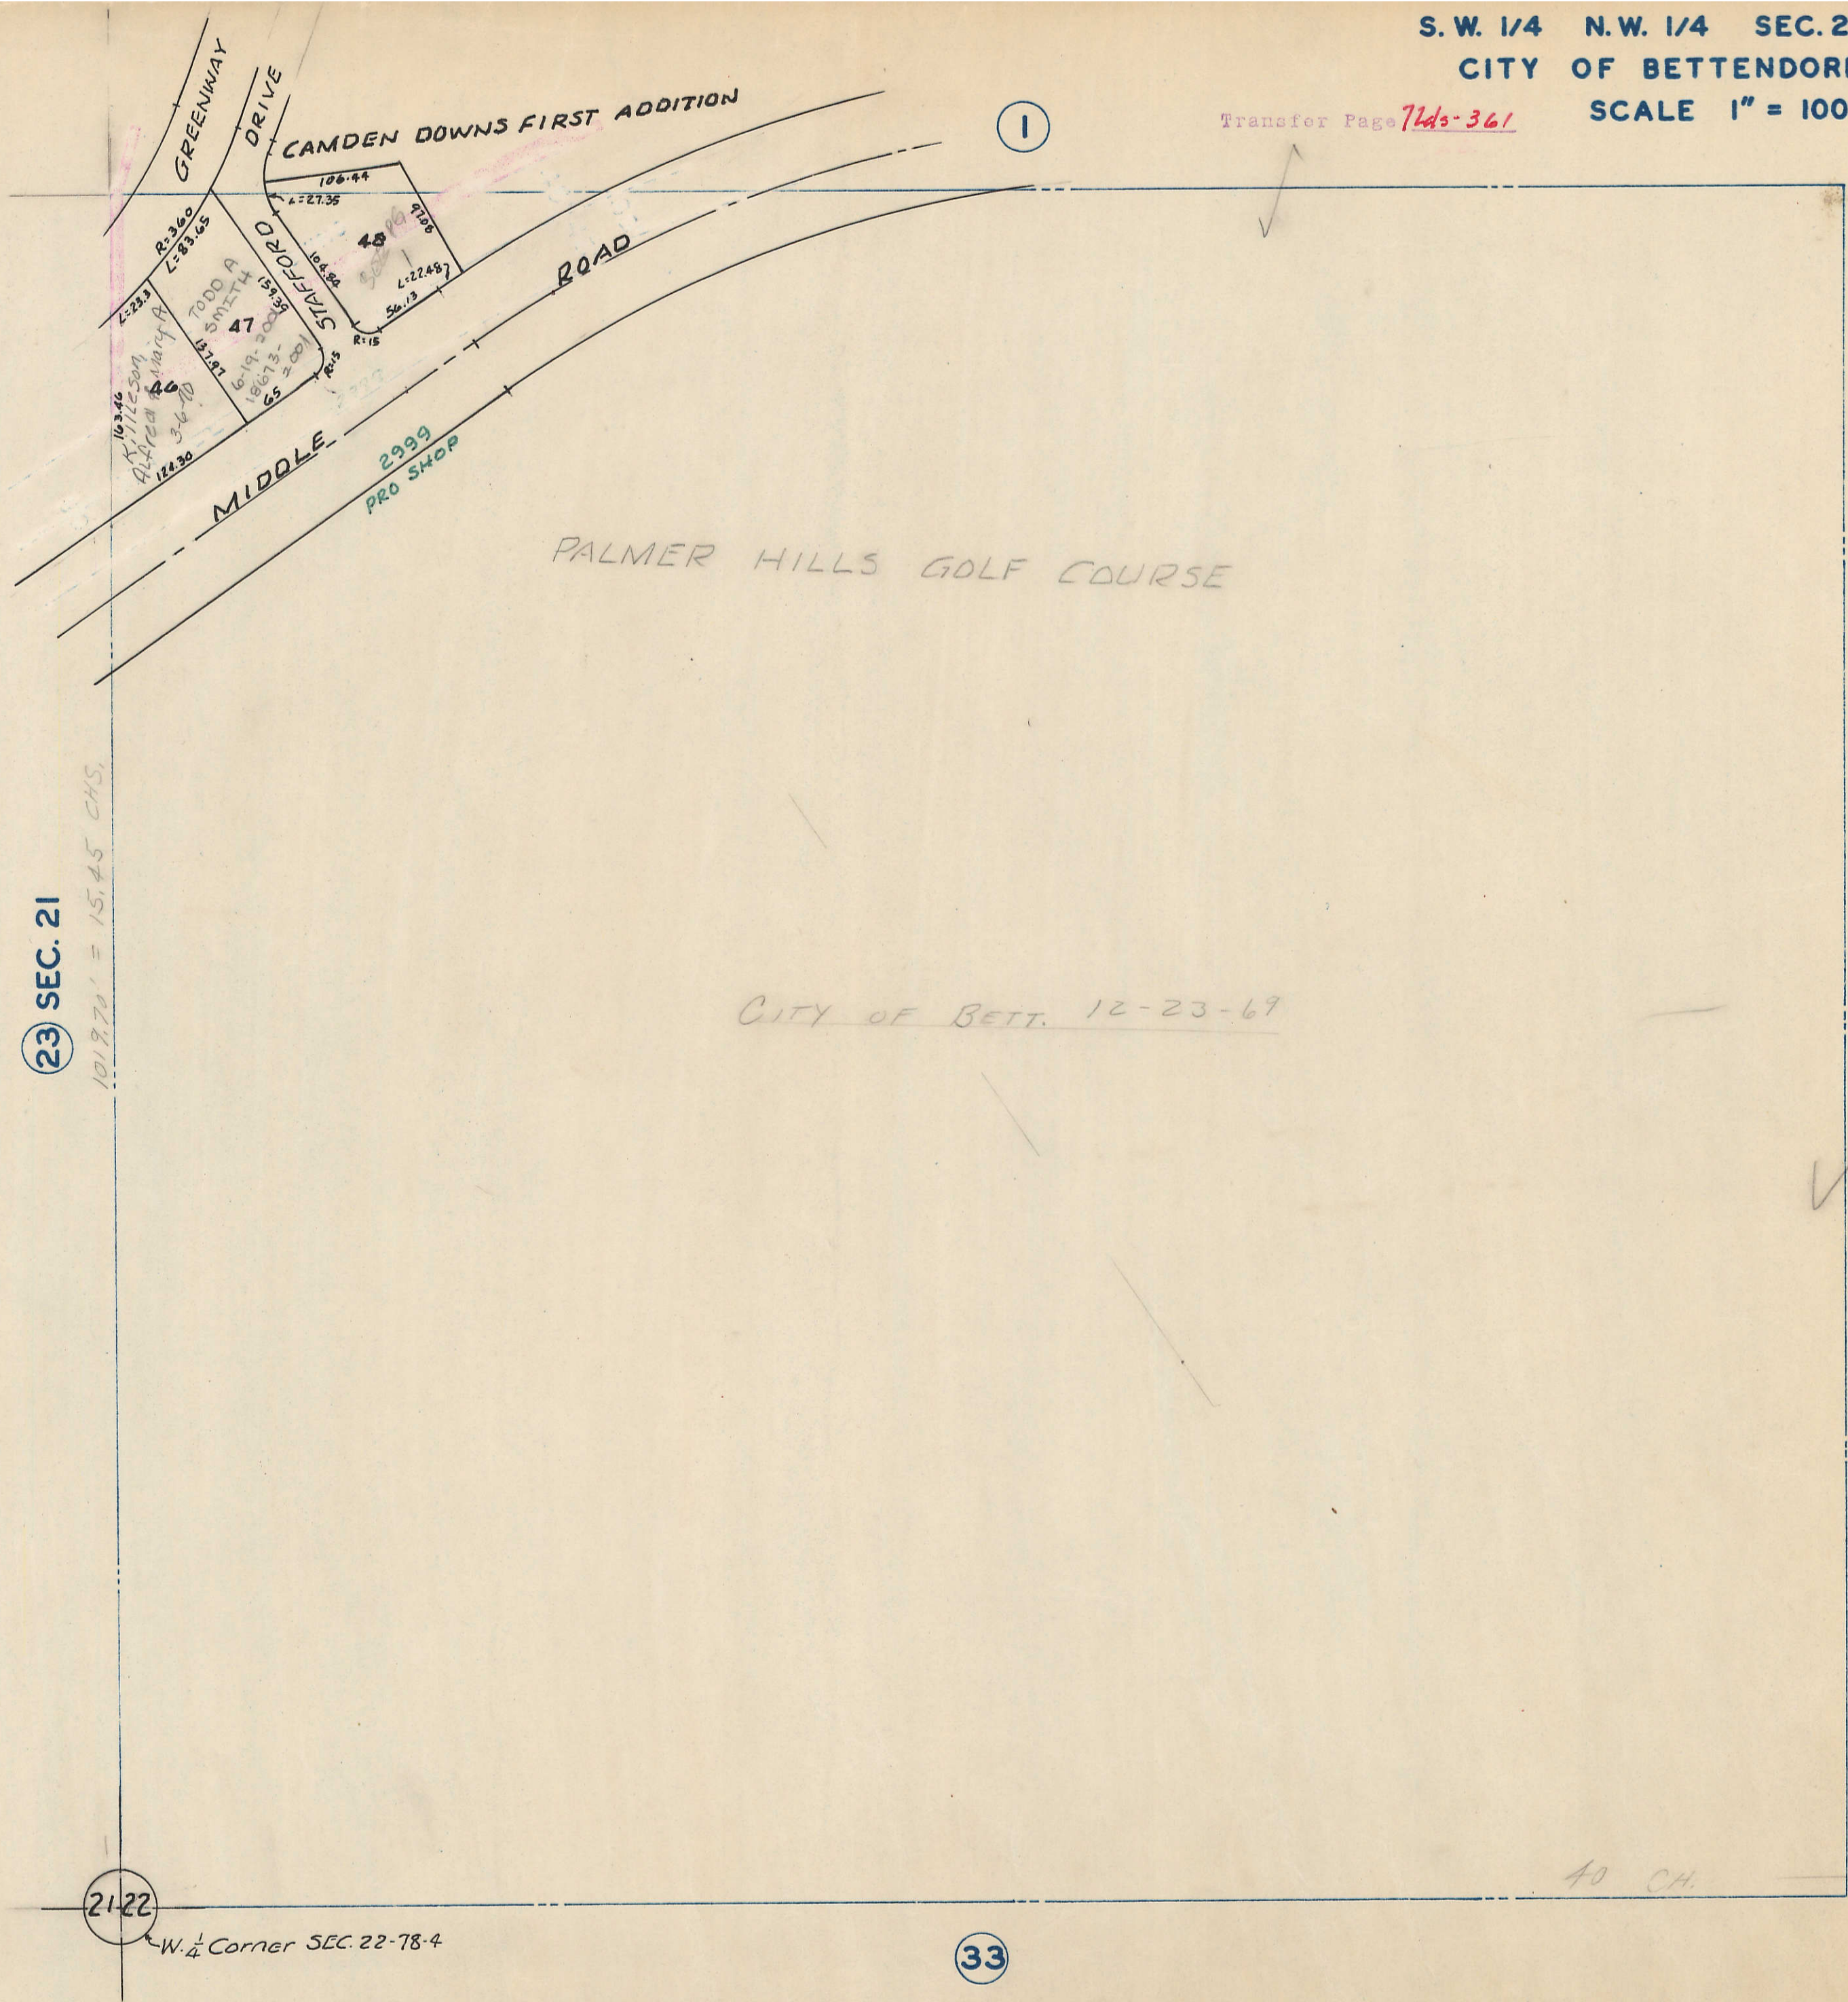

23 SEC. 21

1019.70' = 15.45 CHS.

PALMER HILLS GOLF COURSE


CITY OF BETT. 12-23-69

21-22

W. 1/4 Corner SEC. 22-78-4

33

40 CH.

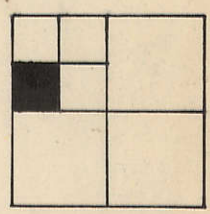

19

BETC See 22
p. 1+3

BURNHAM OFFICE PARK (CONDOS)

TRANSFER PAGE 26-2365

UNITS

- A. _____

- B. _____

- C. David R. Fritz, D.D3 3-13-2001
 #6545-01