



4-23-74 ALL BANK LOTS OWNED BY WEDGEWOOD JOINT VENTURE UNLESS OTHERWISE INDICATED
7-29-75 LOTS 1-43 INCL AND LOTS 110-113 INCL OWNED BY PARK RESIDENTIAL INVESTMENT, INC.

19

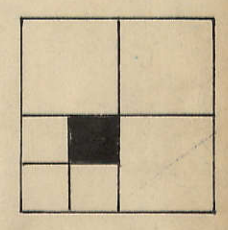

SEVENTH ADDITION
187L-1141(1-30)
187L-1142(31-60)
187L-1143(61-79)
GREENBRIER

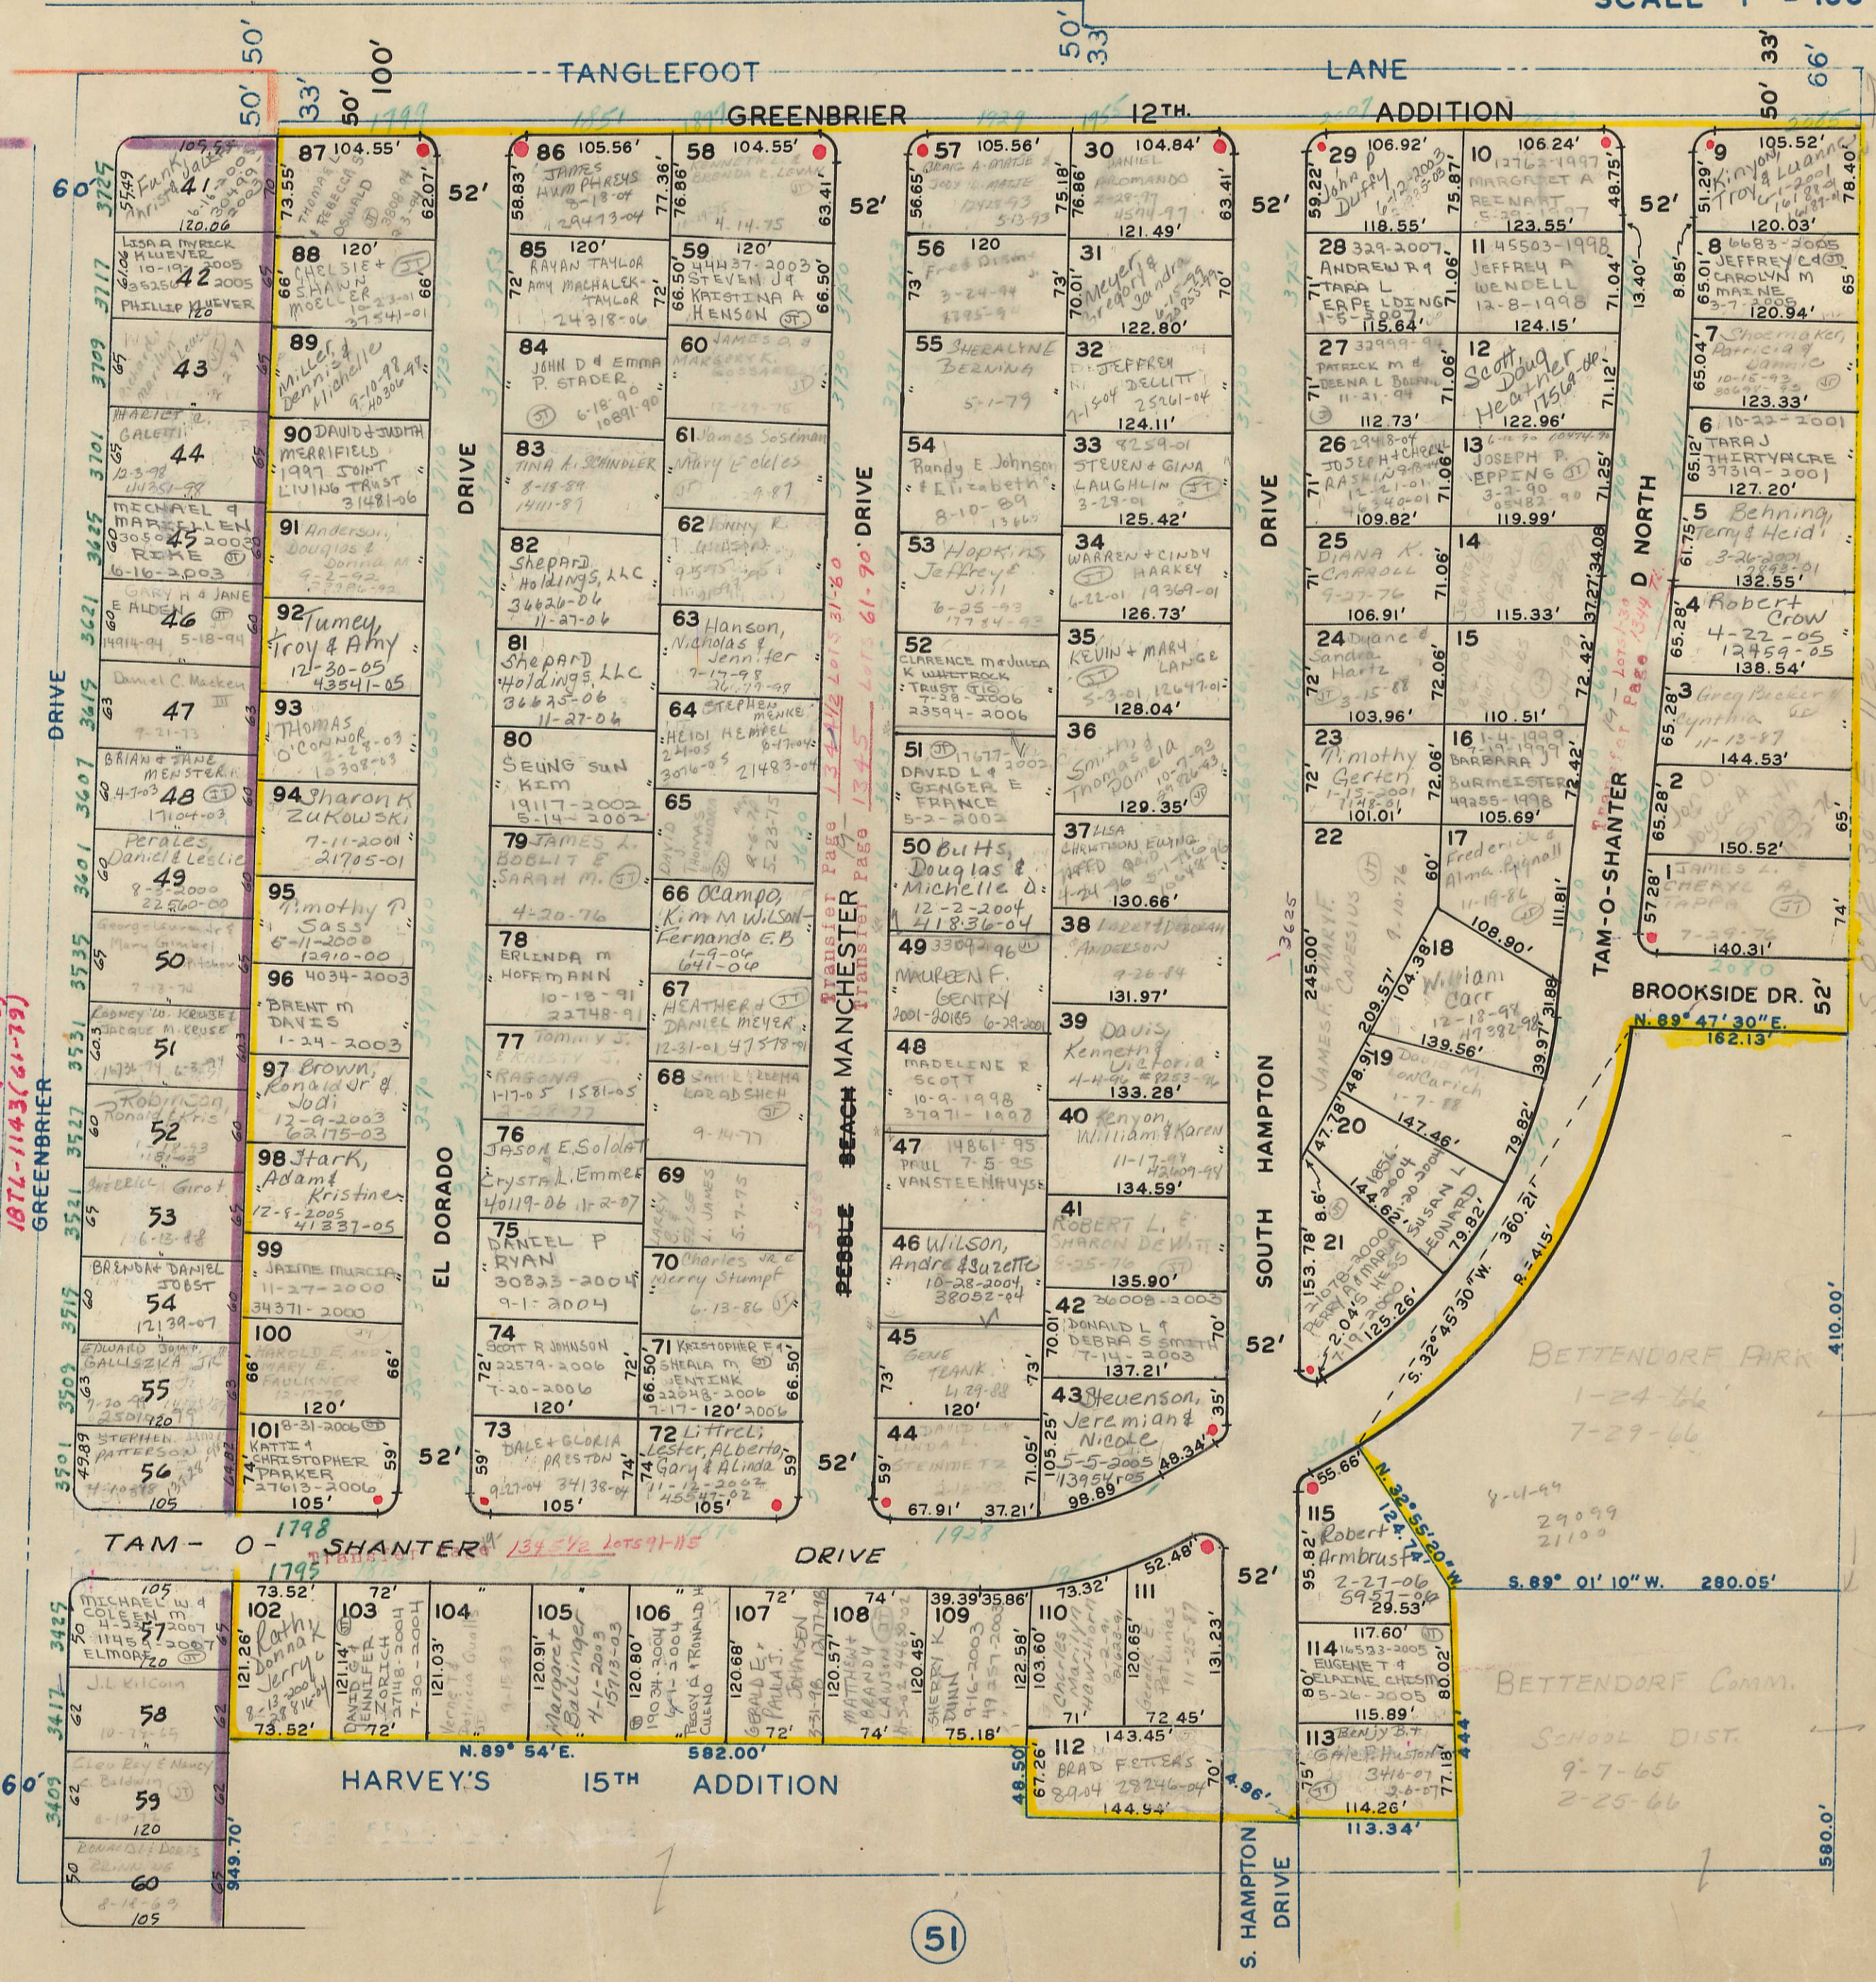

37

51

● = 15' RADIUS