



Transfer Page 615-211

Bettendorf Comm. School Dist
7-7-69
2-25-60

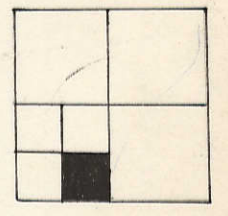

1372-1141 (1-30)
1372-1142 (31-60)
1372-1143 (61-73)

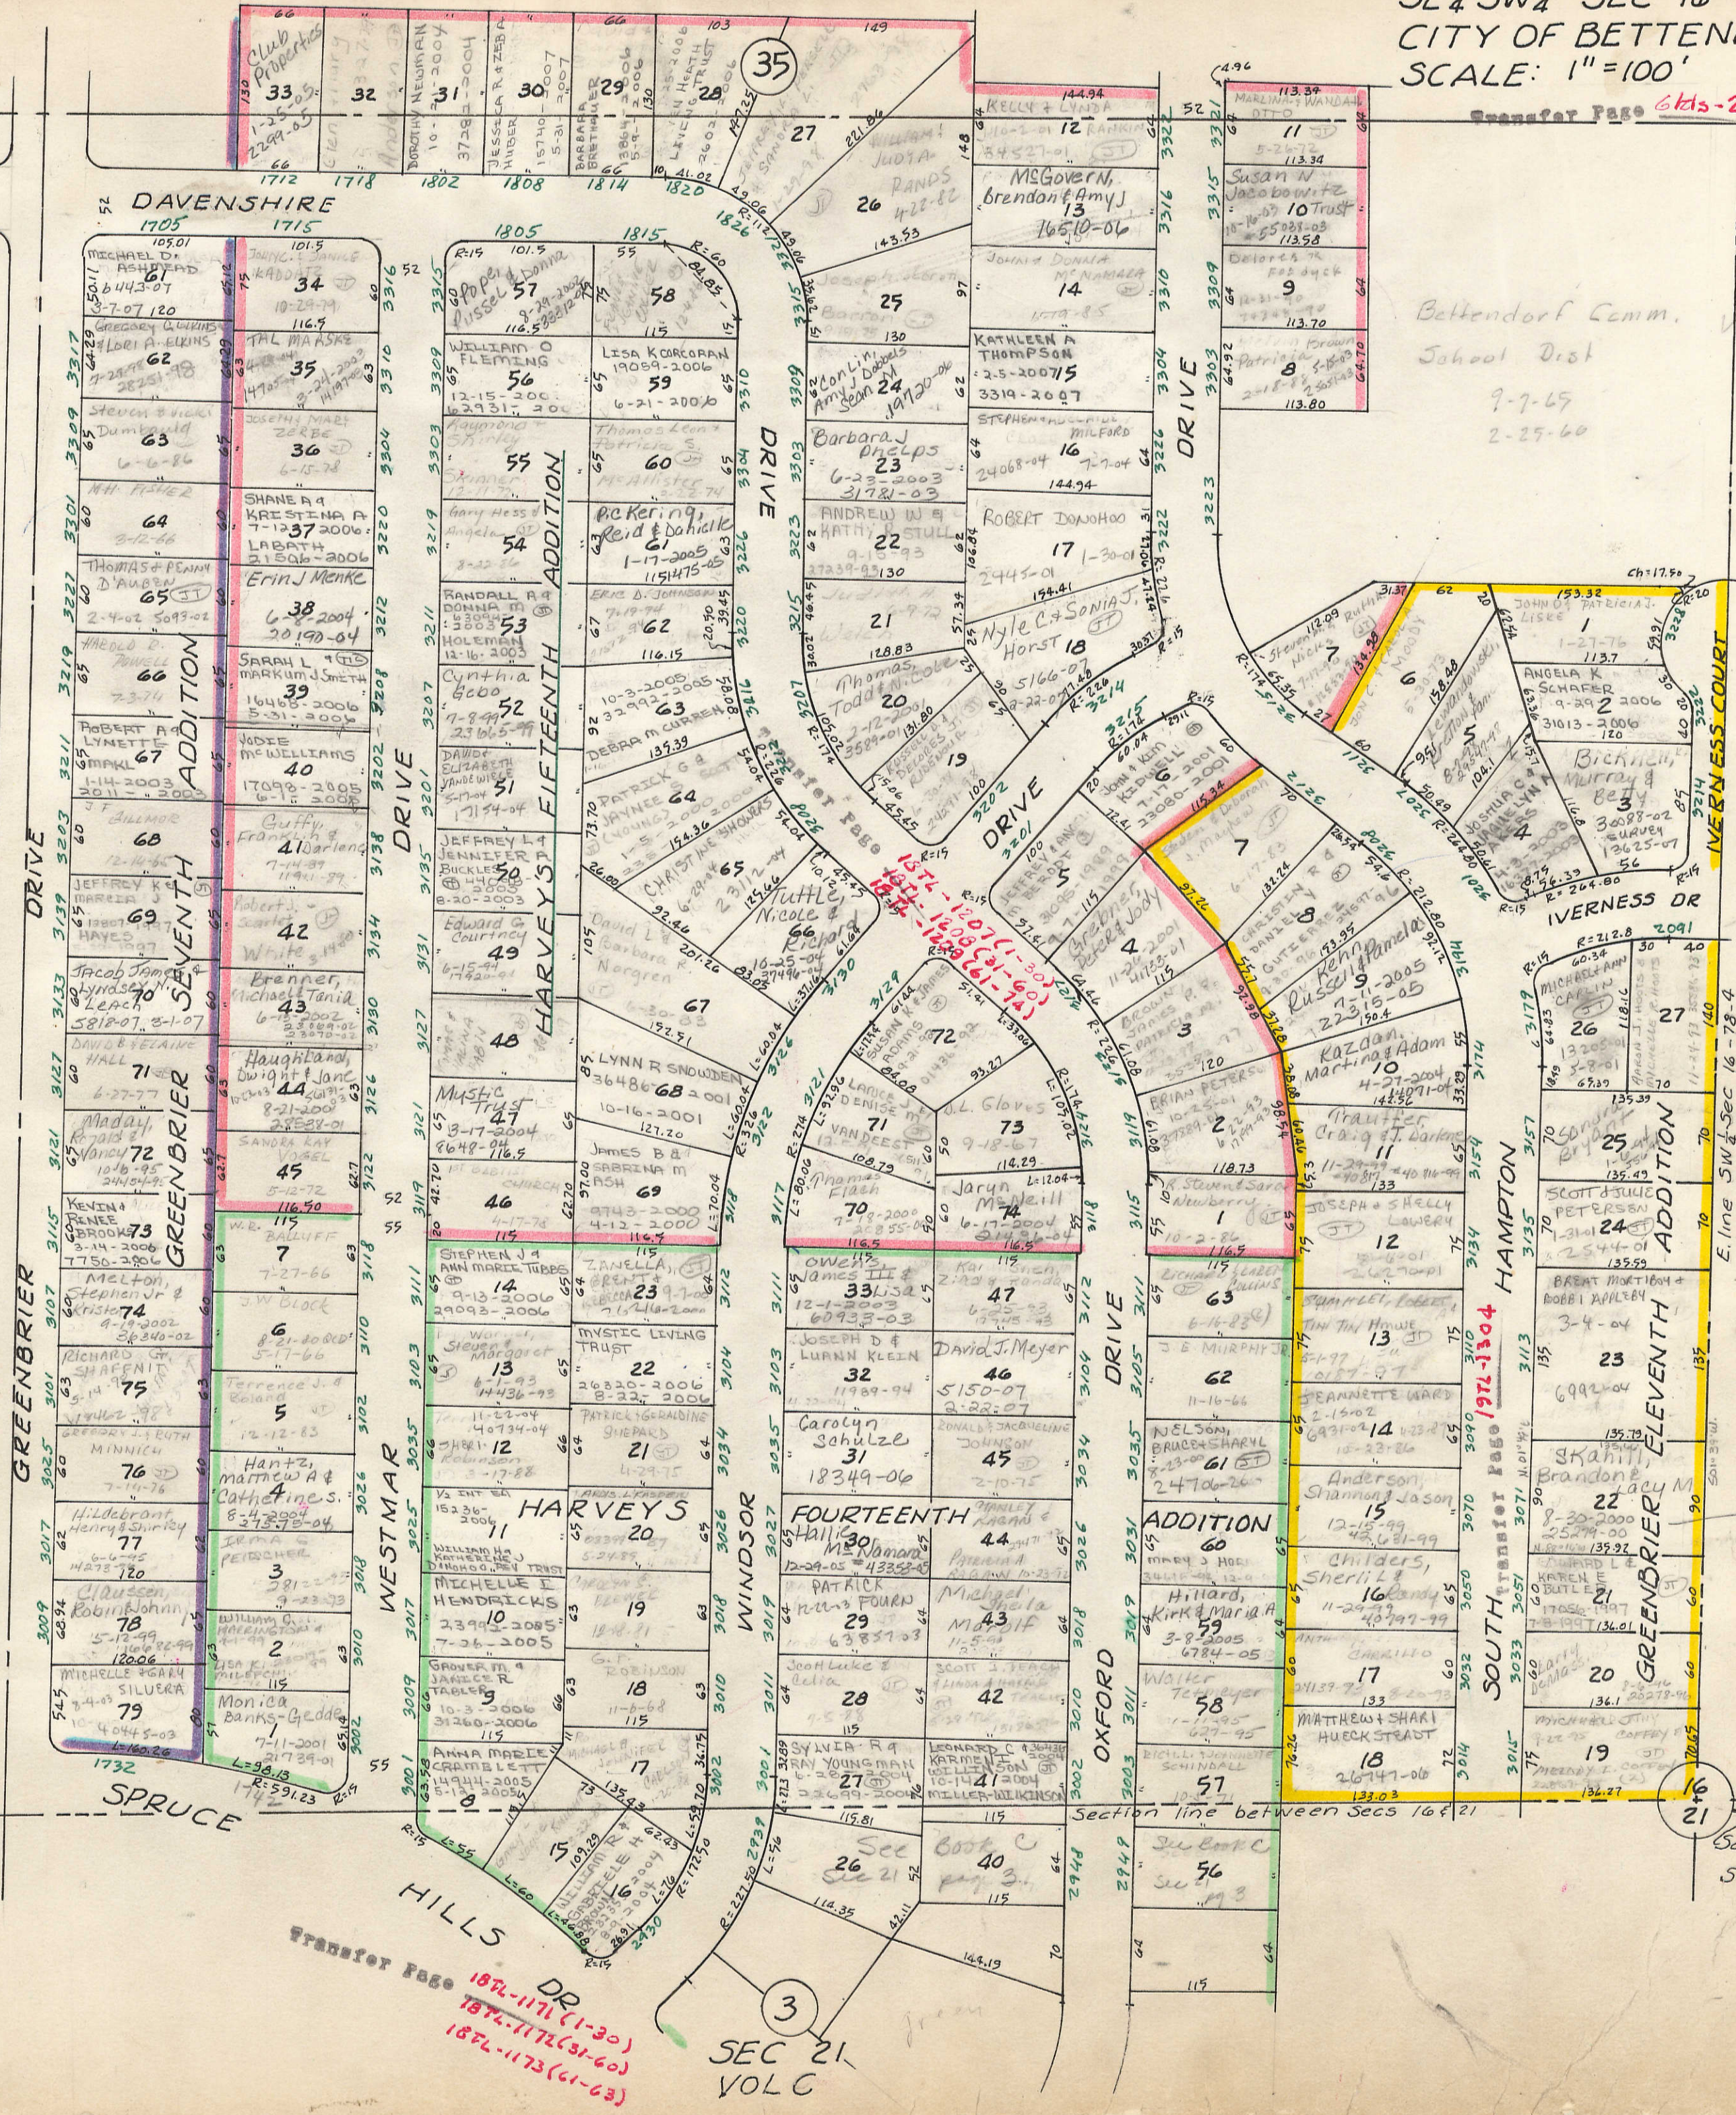

49

53

South 1/4 Corner
Sec 16-78-4

Transfer Page 1872-1171 (1-30)
1872-1172 (31-60)
1872-1173 (61-63)

3
SEC 21
VOL C

Survey #2003-56400
10-25-2003