
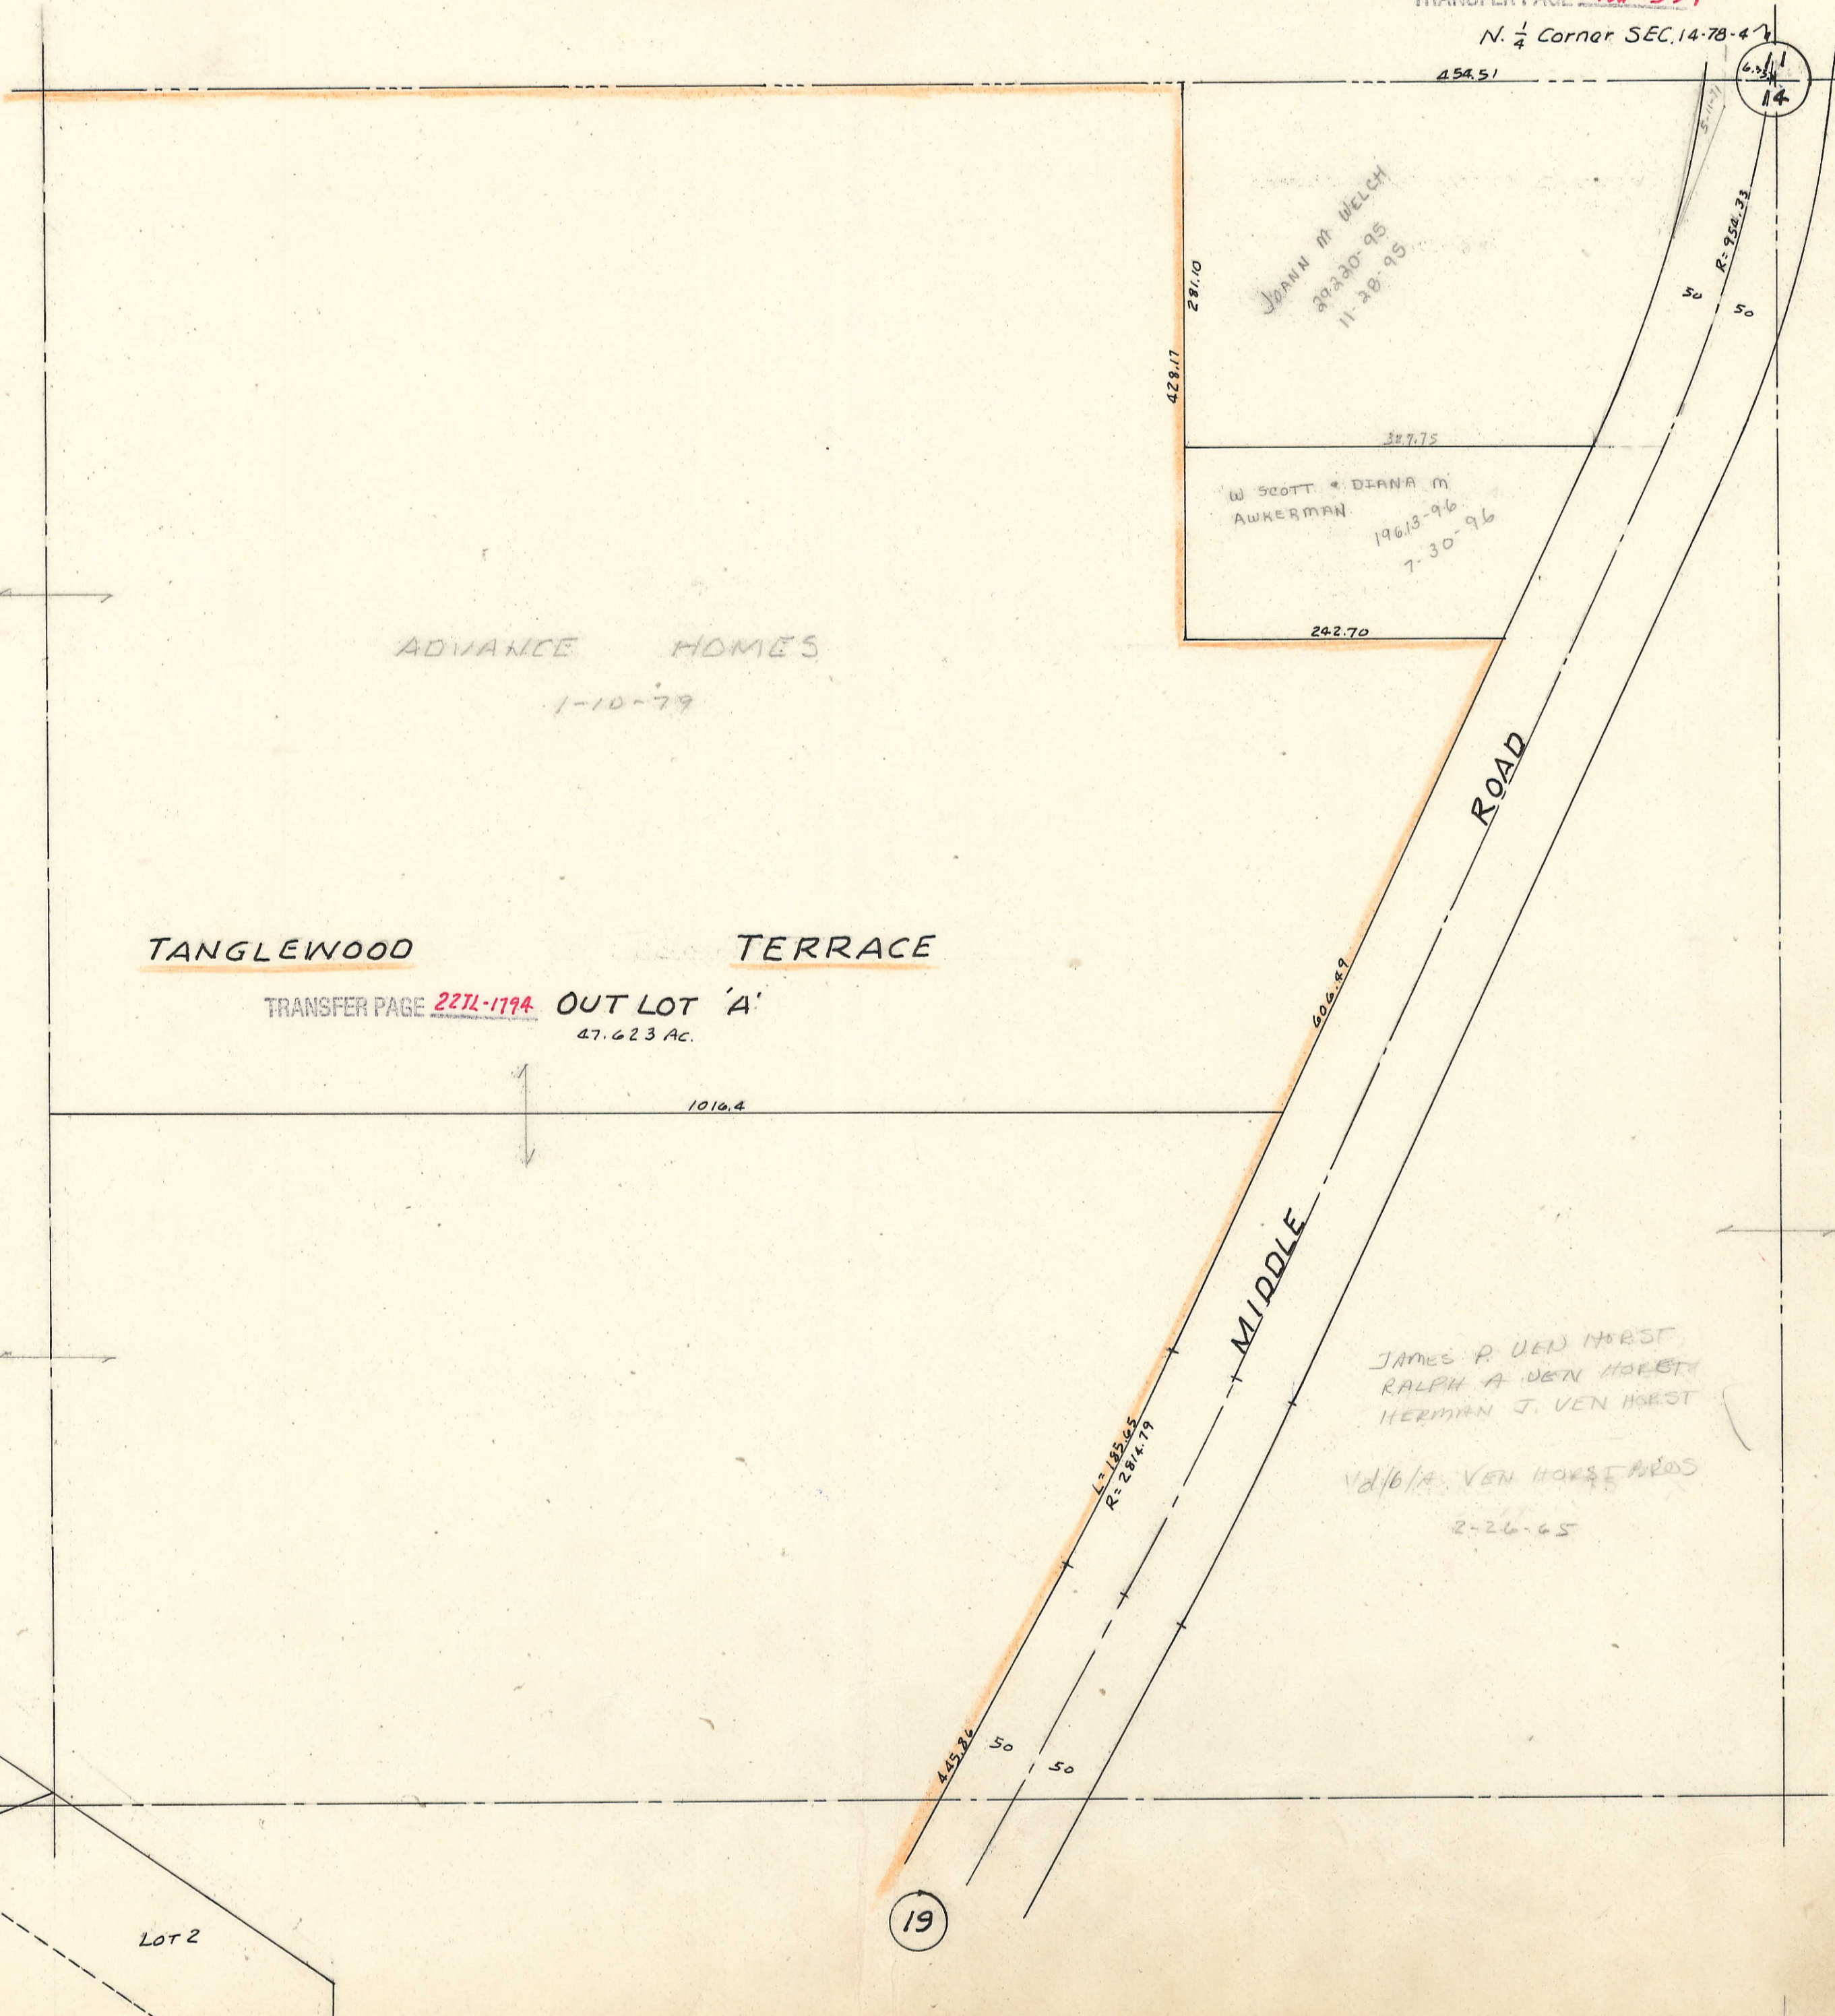


TRANSFER PAGE 76-359

N. 1/4 Corner SEC. 14-78-4

454.51

6.31
14

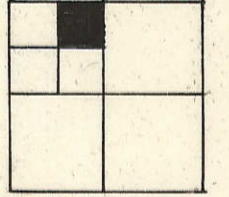

ADVANCE HOMES
1-10-79

JOHN M. WELCH
892-30-95
11-28-95

W. SCOTT & DIANA M.
AWKERMAN
19613-96
7-30-96

TANGLEWOOD TERRACE

TRANSFER PAGE 2271-1794 OUT LOT 'A'
47.623 AC.

1016.4

MIDDLE ROAD

JAMES P. VEN HORST
RALPH A. VEN HORST
HERMAN J. VEN HORST

1/4 1/4 VEN HORST ARDS
2-26-65

LOT 4

LOT 3

LOT 2

1

5

19