



PLEASANT VALLEY TOWNSHIP
SEC. 7

NE 1/4 NW 1/4 SEC. 18-78-5
CITY OF BETTENDORF
SCALE: 1 IN. = 100 FT.

(51)

TRANSFER PAGE 811-374

(718)

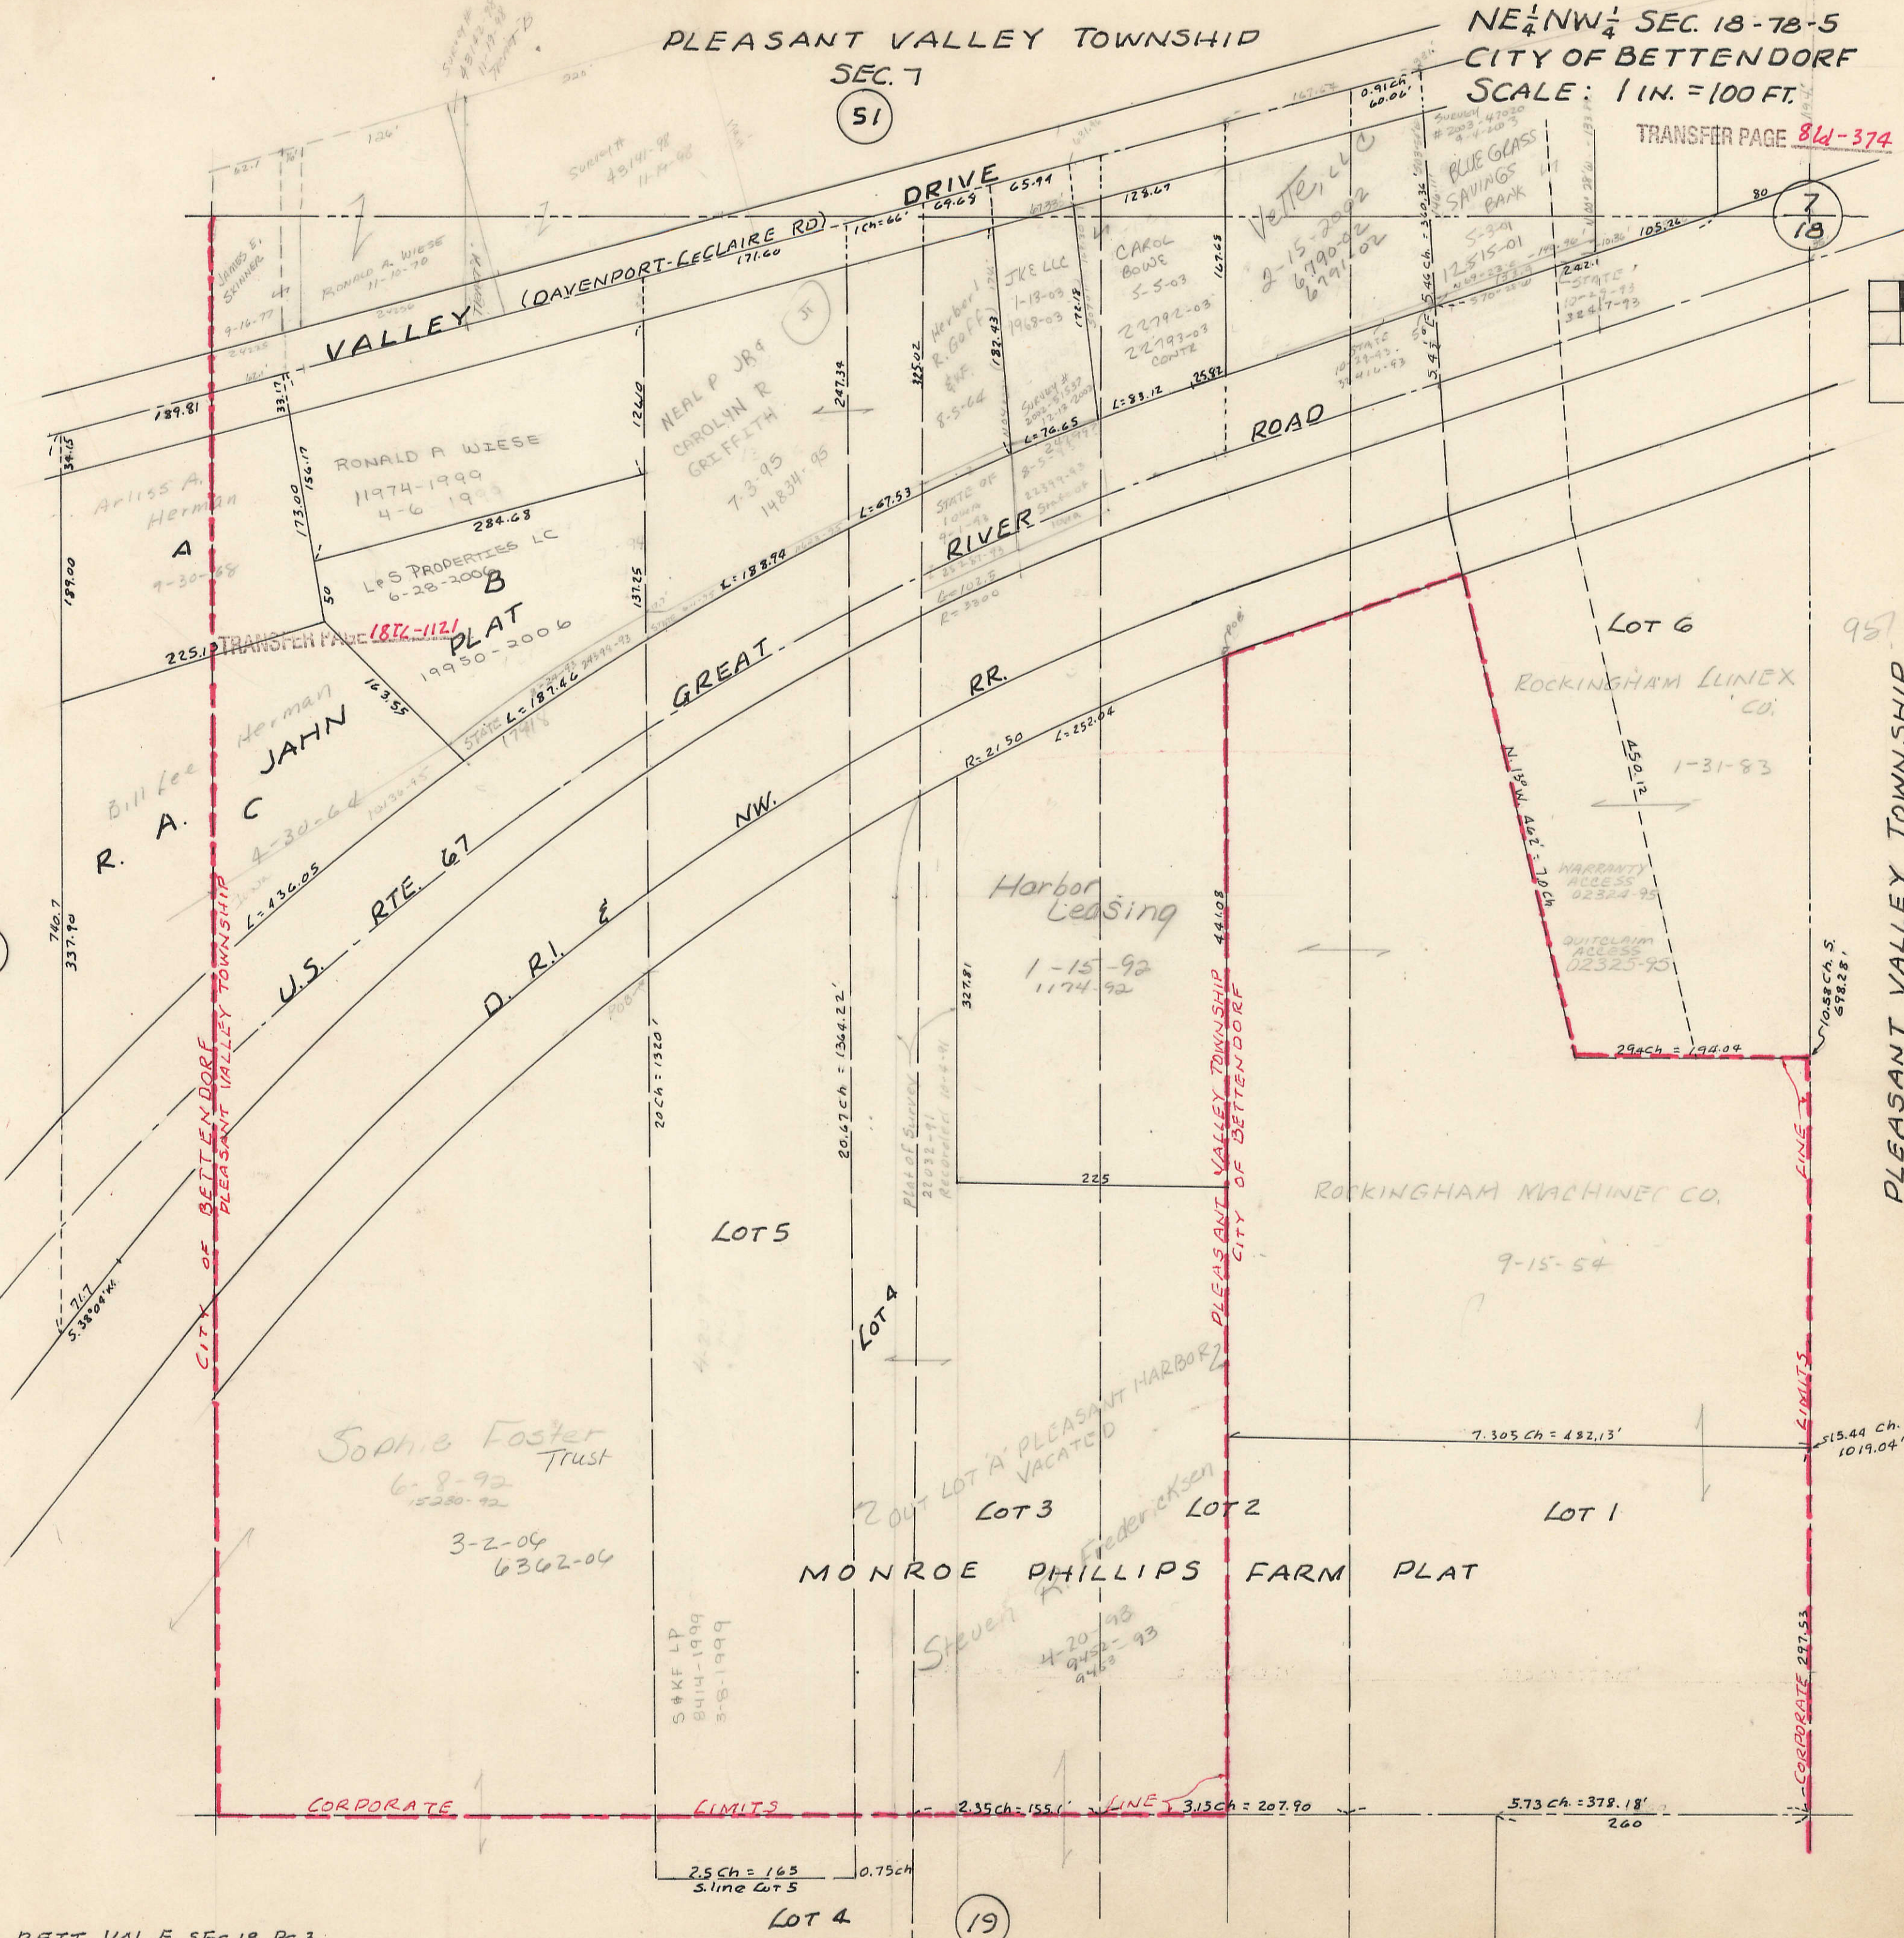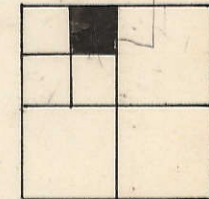

(19)

PLEASANT VALLEY TOWNSHIP

SEC. 18