
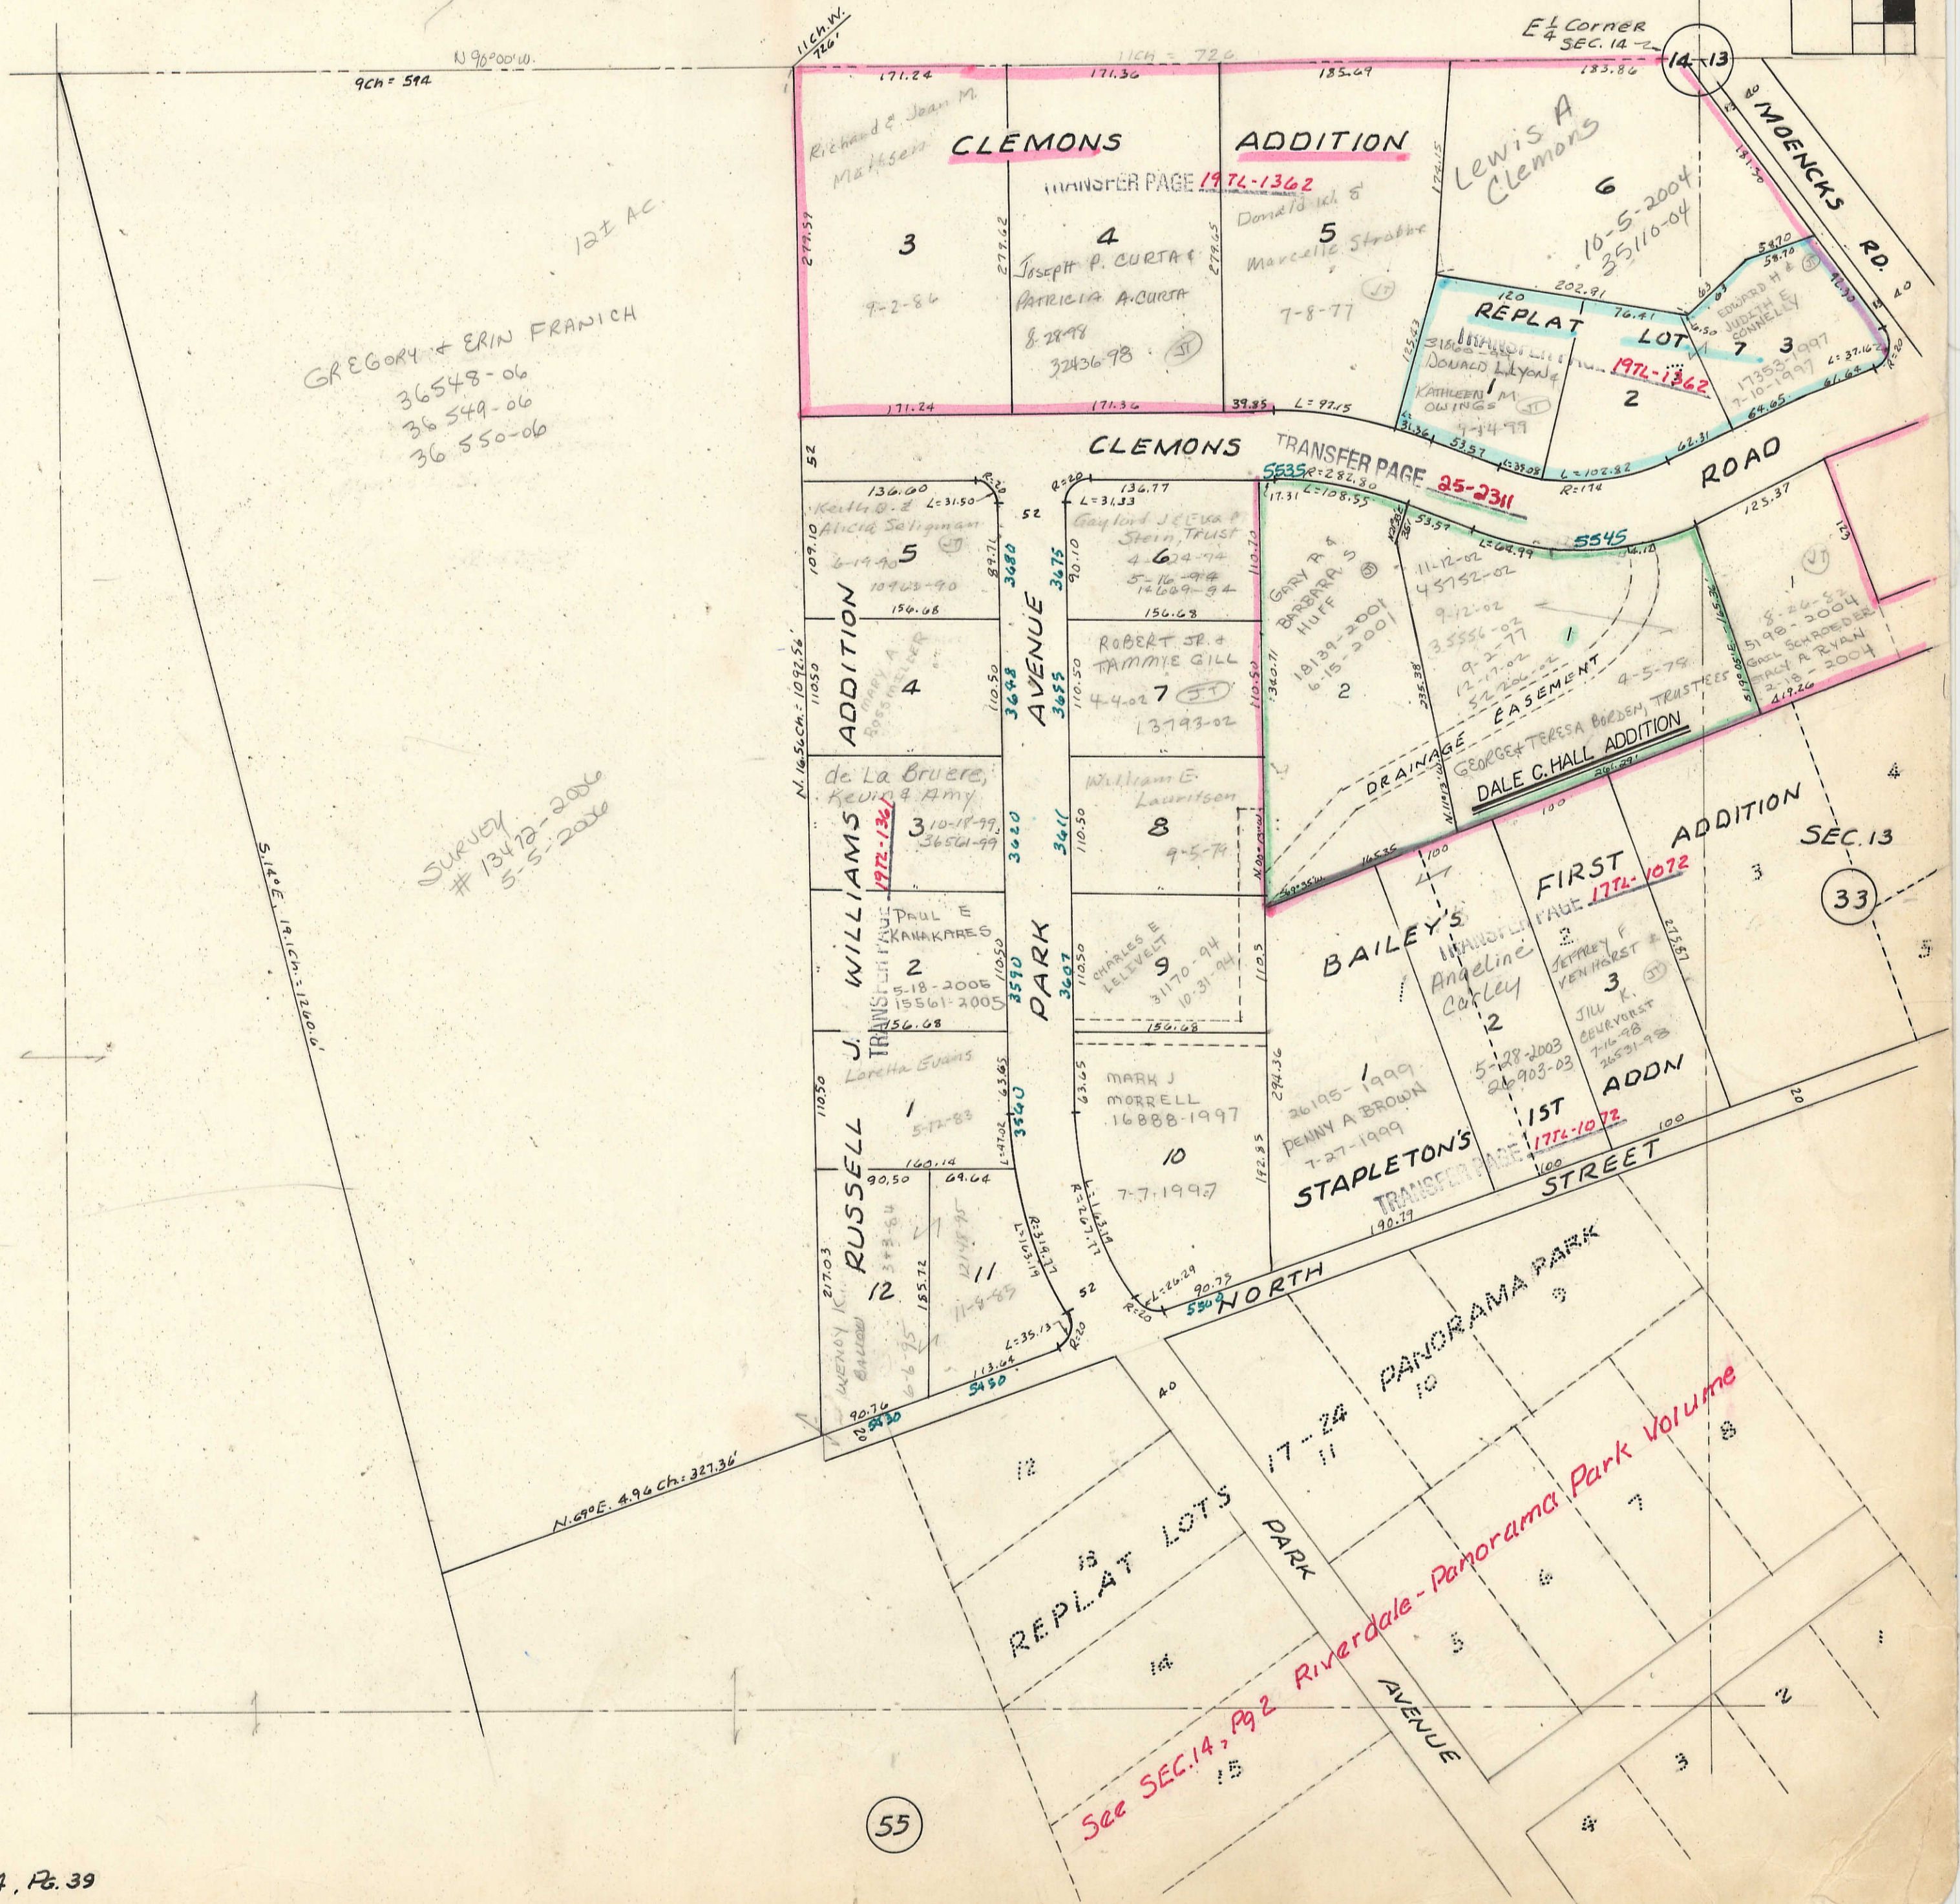


23

TRANSFER PAGE 712-359

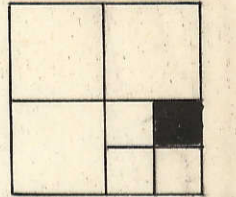

12 1/2 AC.  
GREGORY + ERIN FRANICH  
36548-06  
36549-06  
36550-06

SURVEY # 13472-2006  
5-5-2006

37

33

55

See SEC. 14, Pg 2 Riverdale - Panorama Park Volume