


23

Transfer Page 71ds-362

E 1/4 Corner SEC 23-78-4


see page 23  
for owner

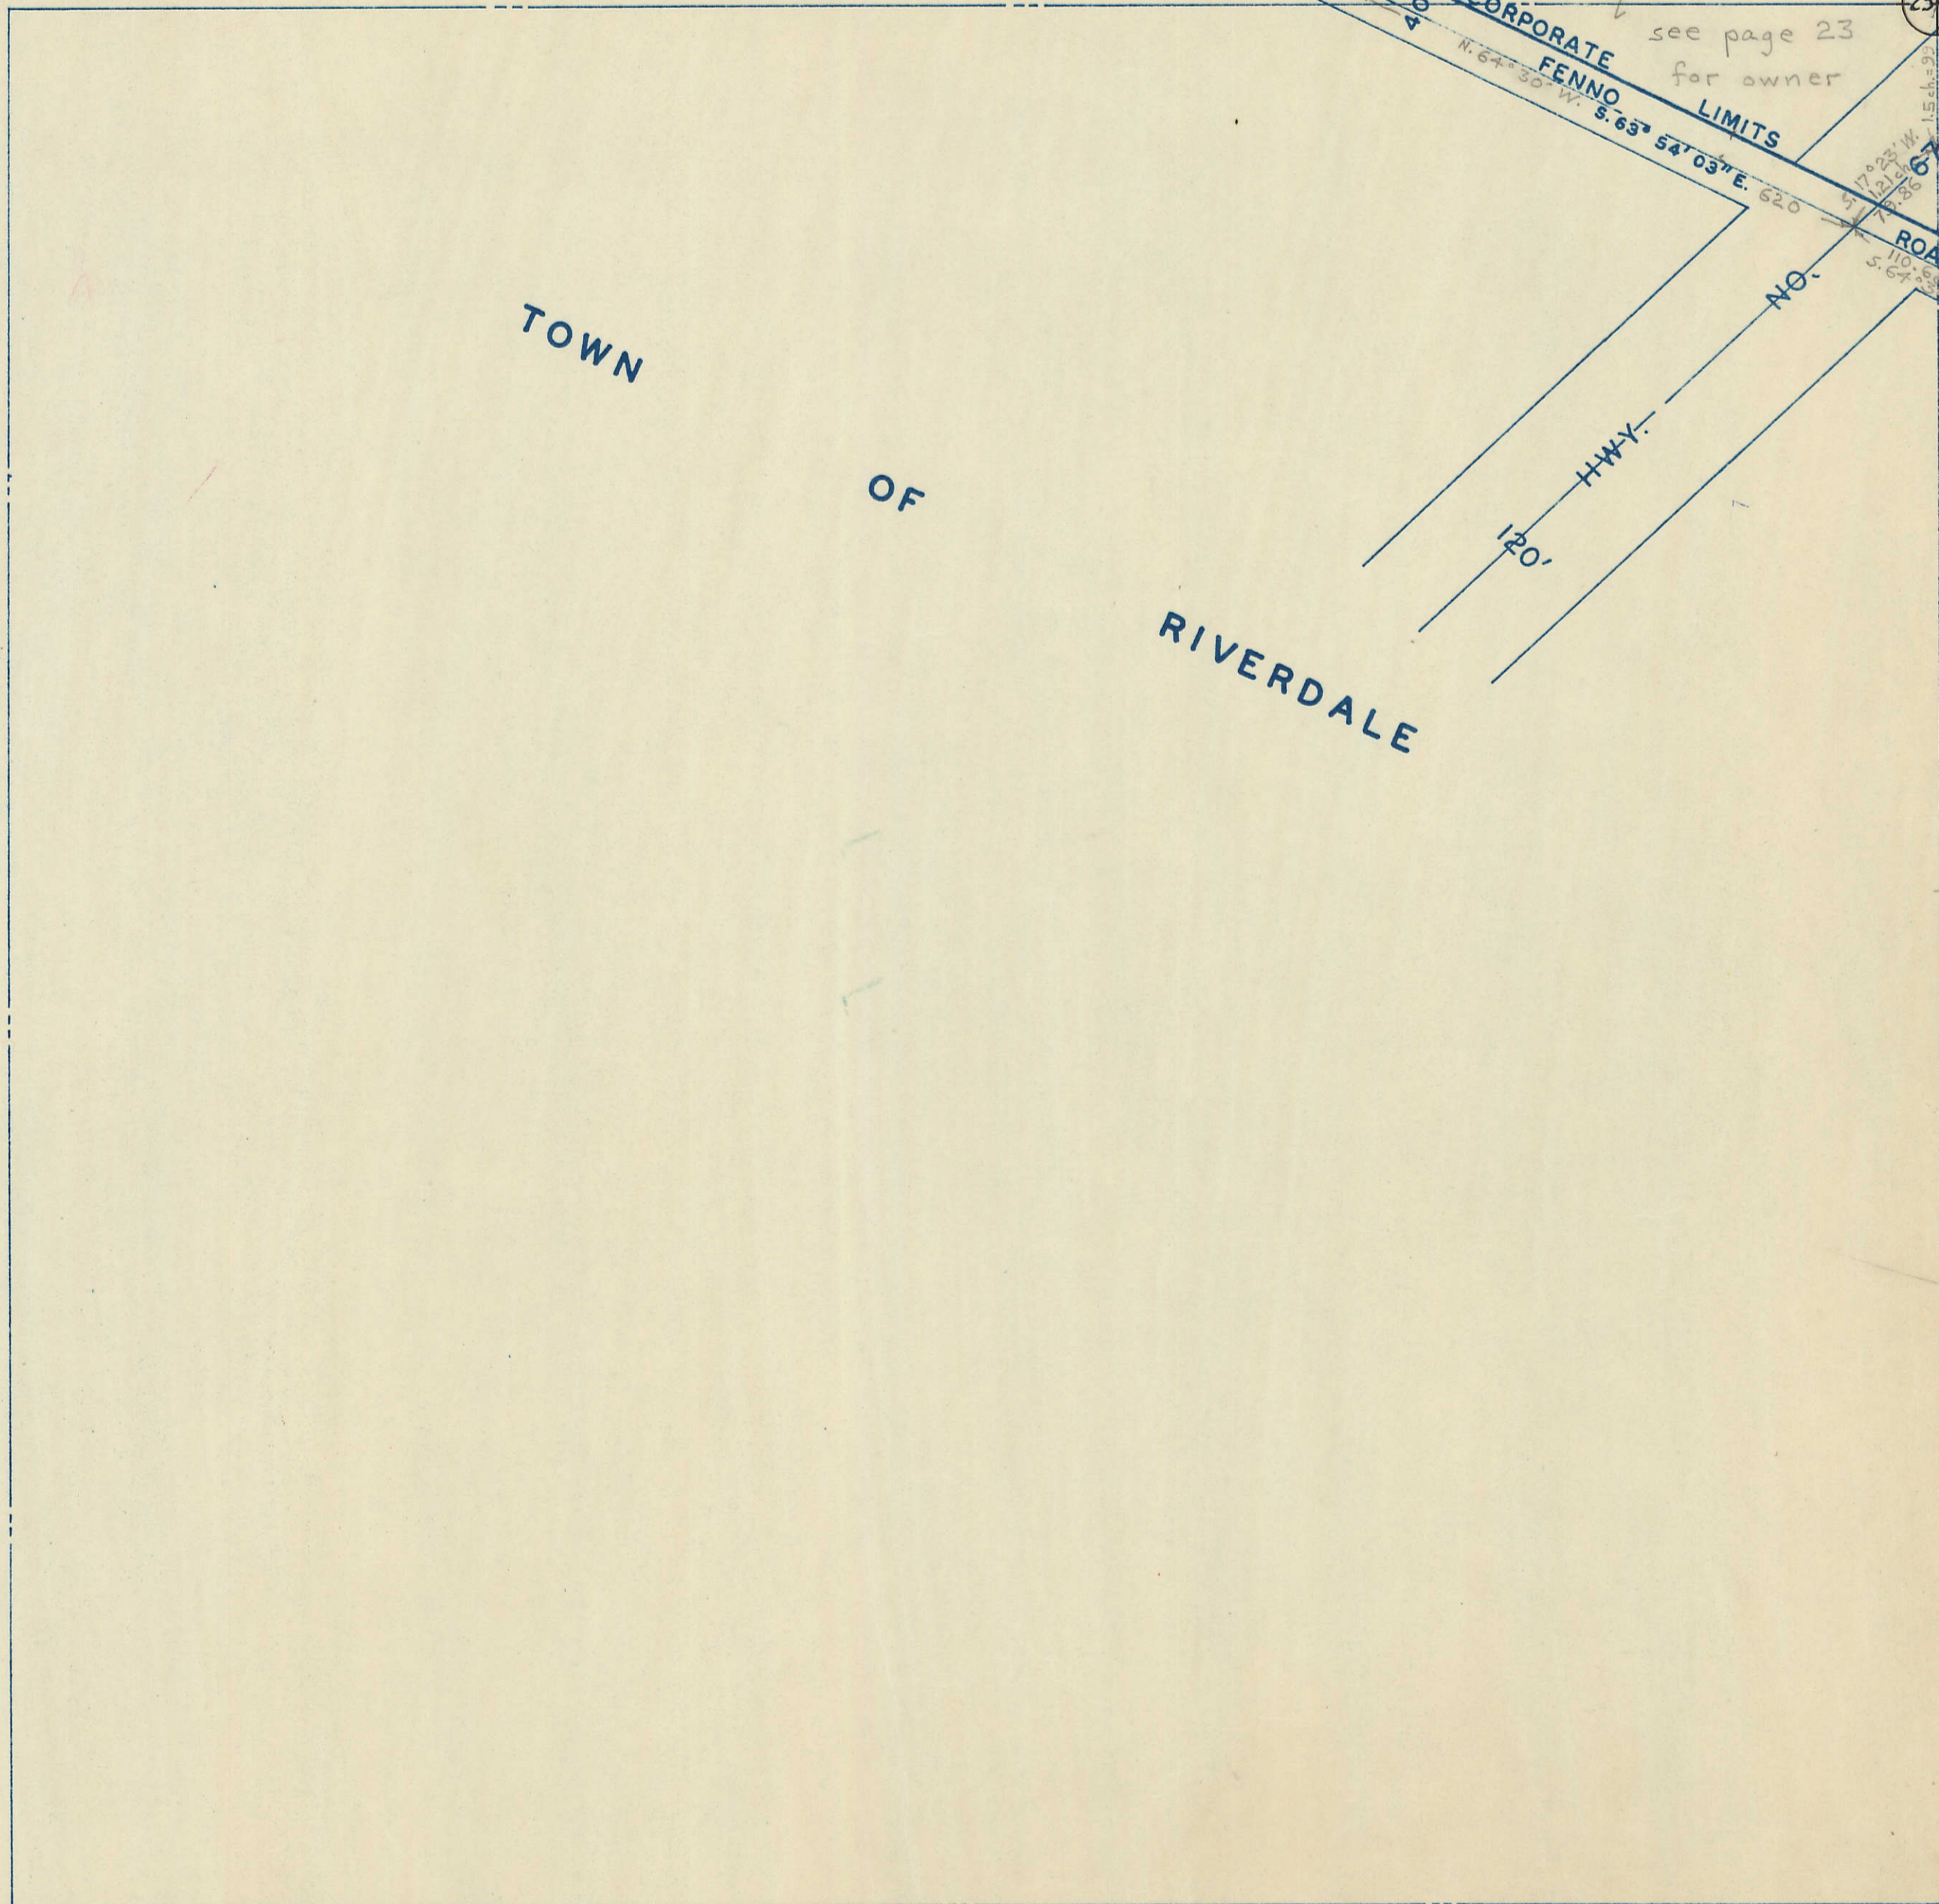

TOWN

OF

RIVERDALE

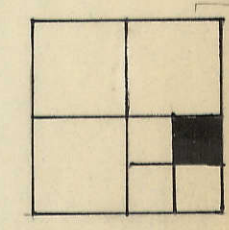

33 SEC. 24