
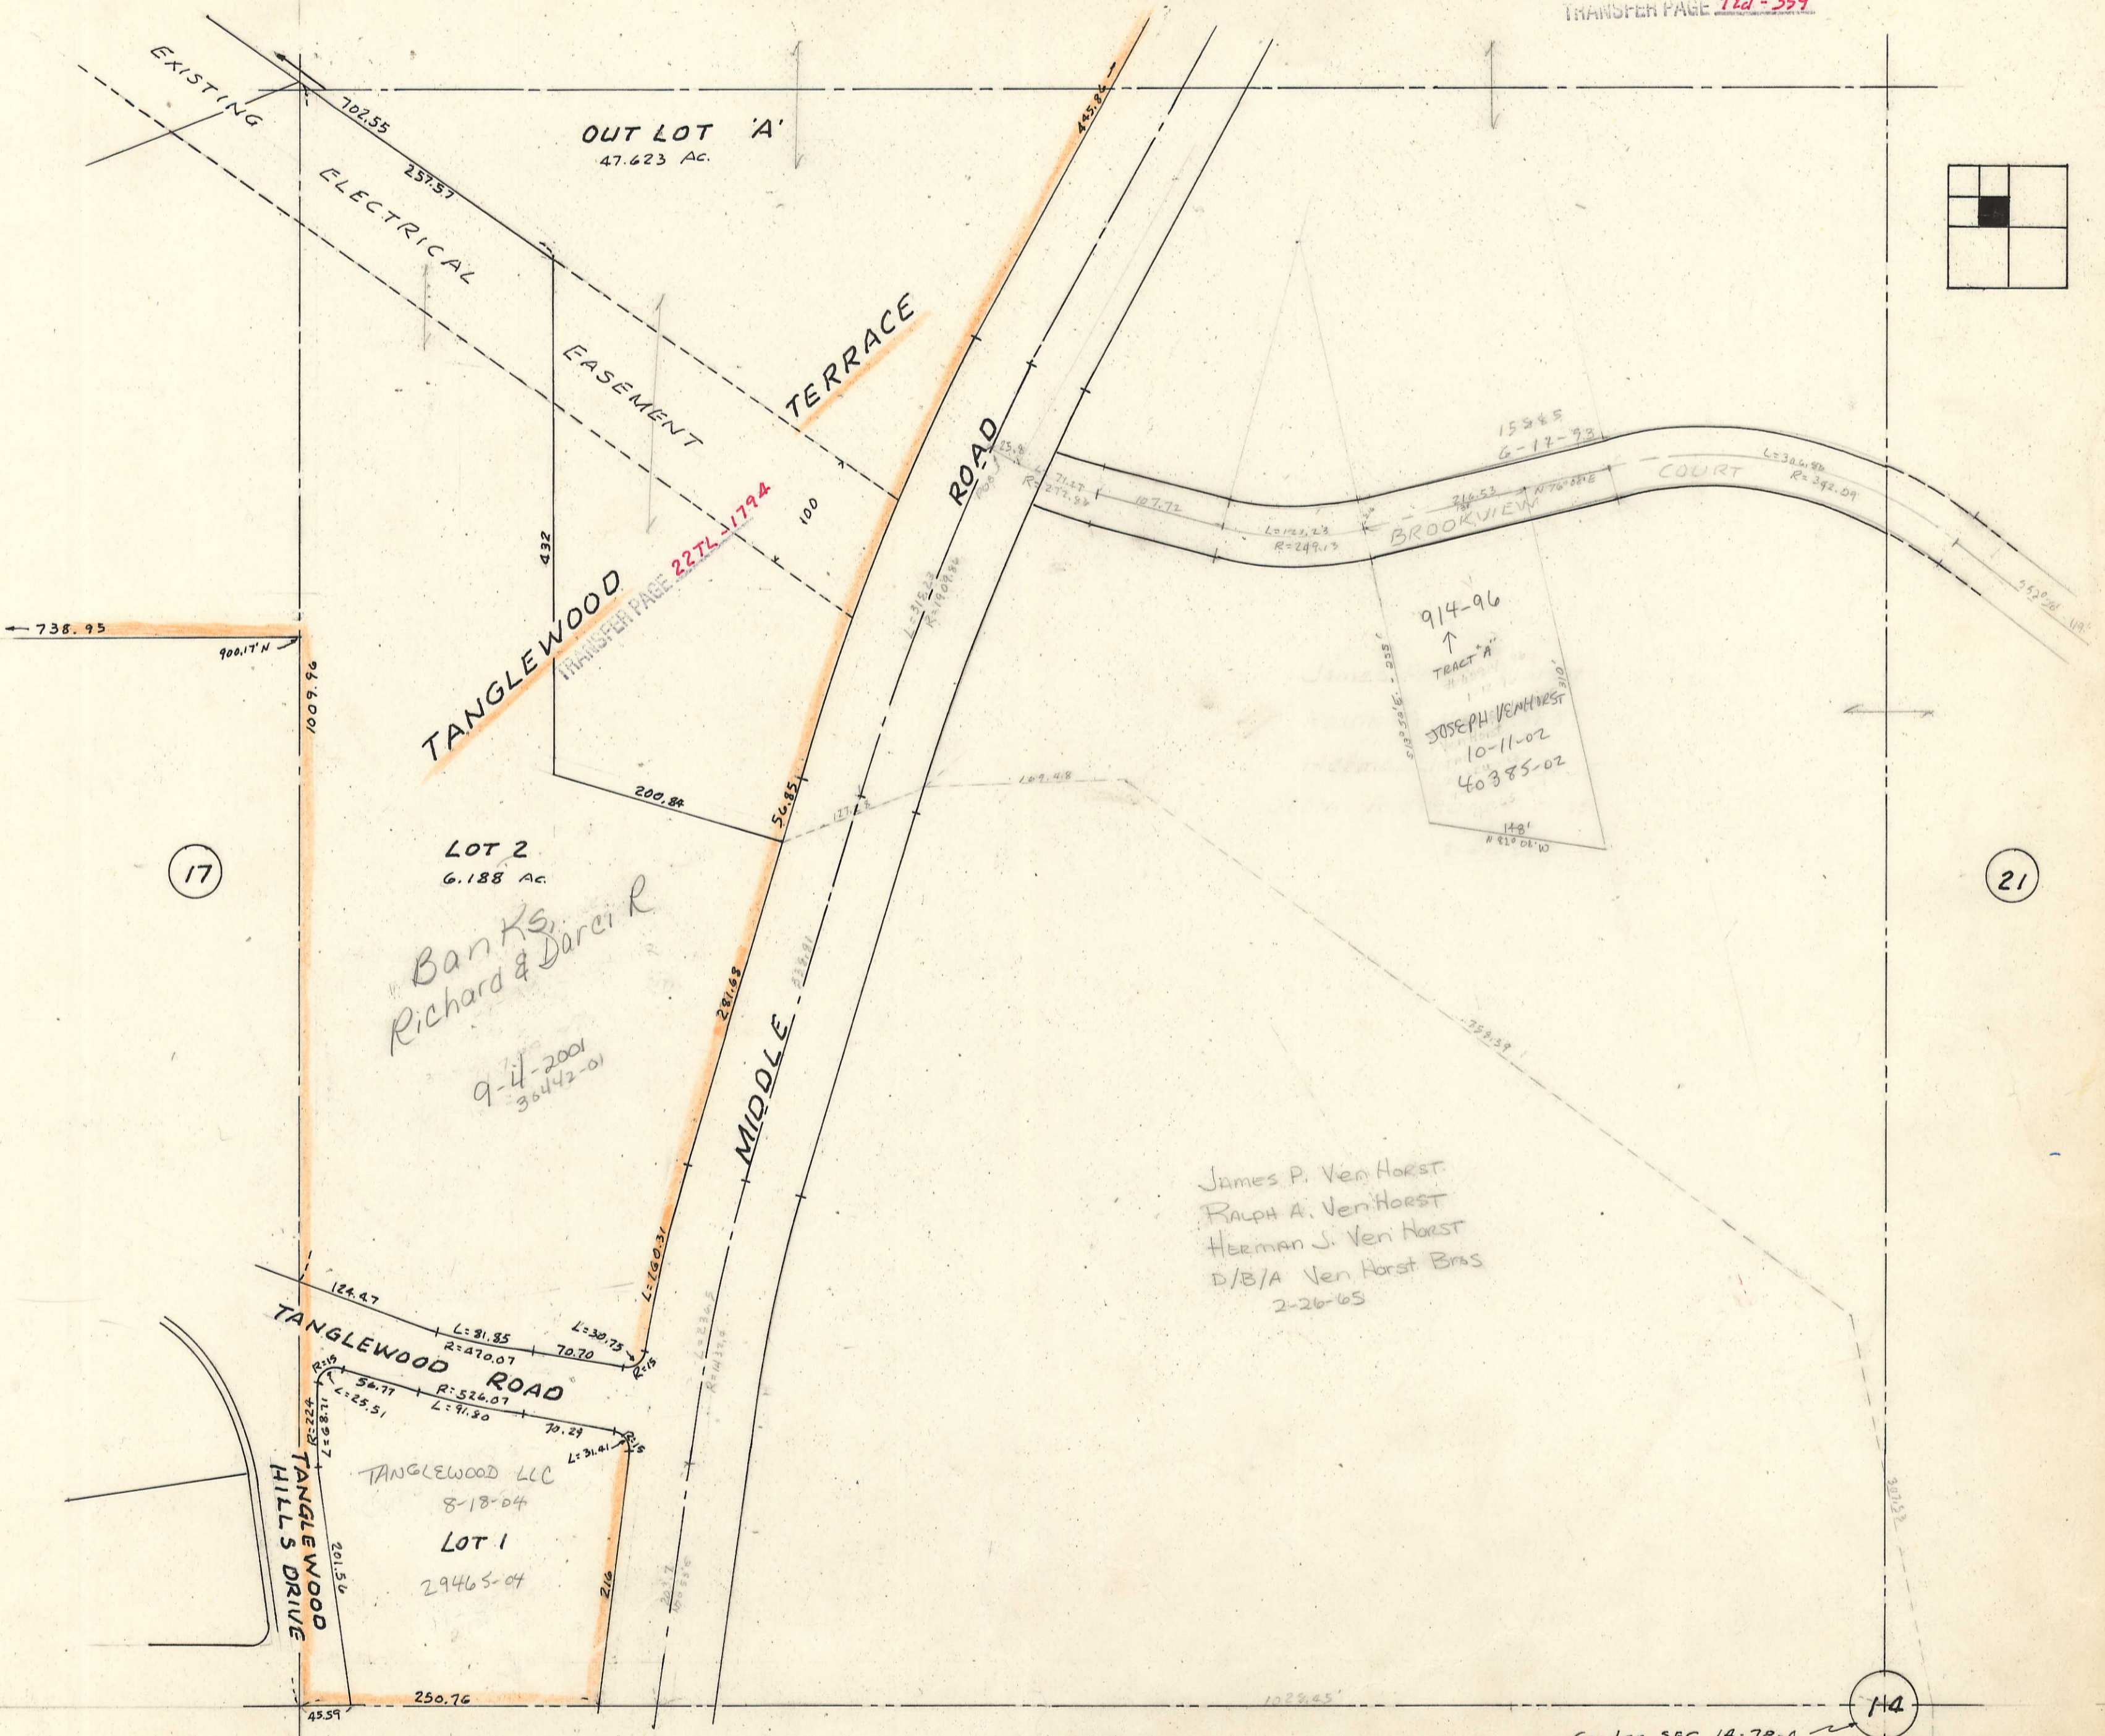


3

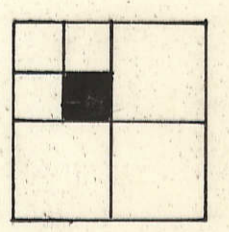

17

21

35

14