
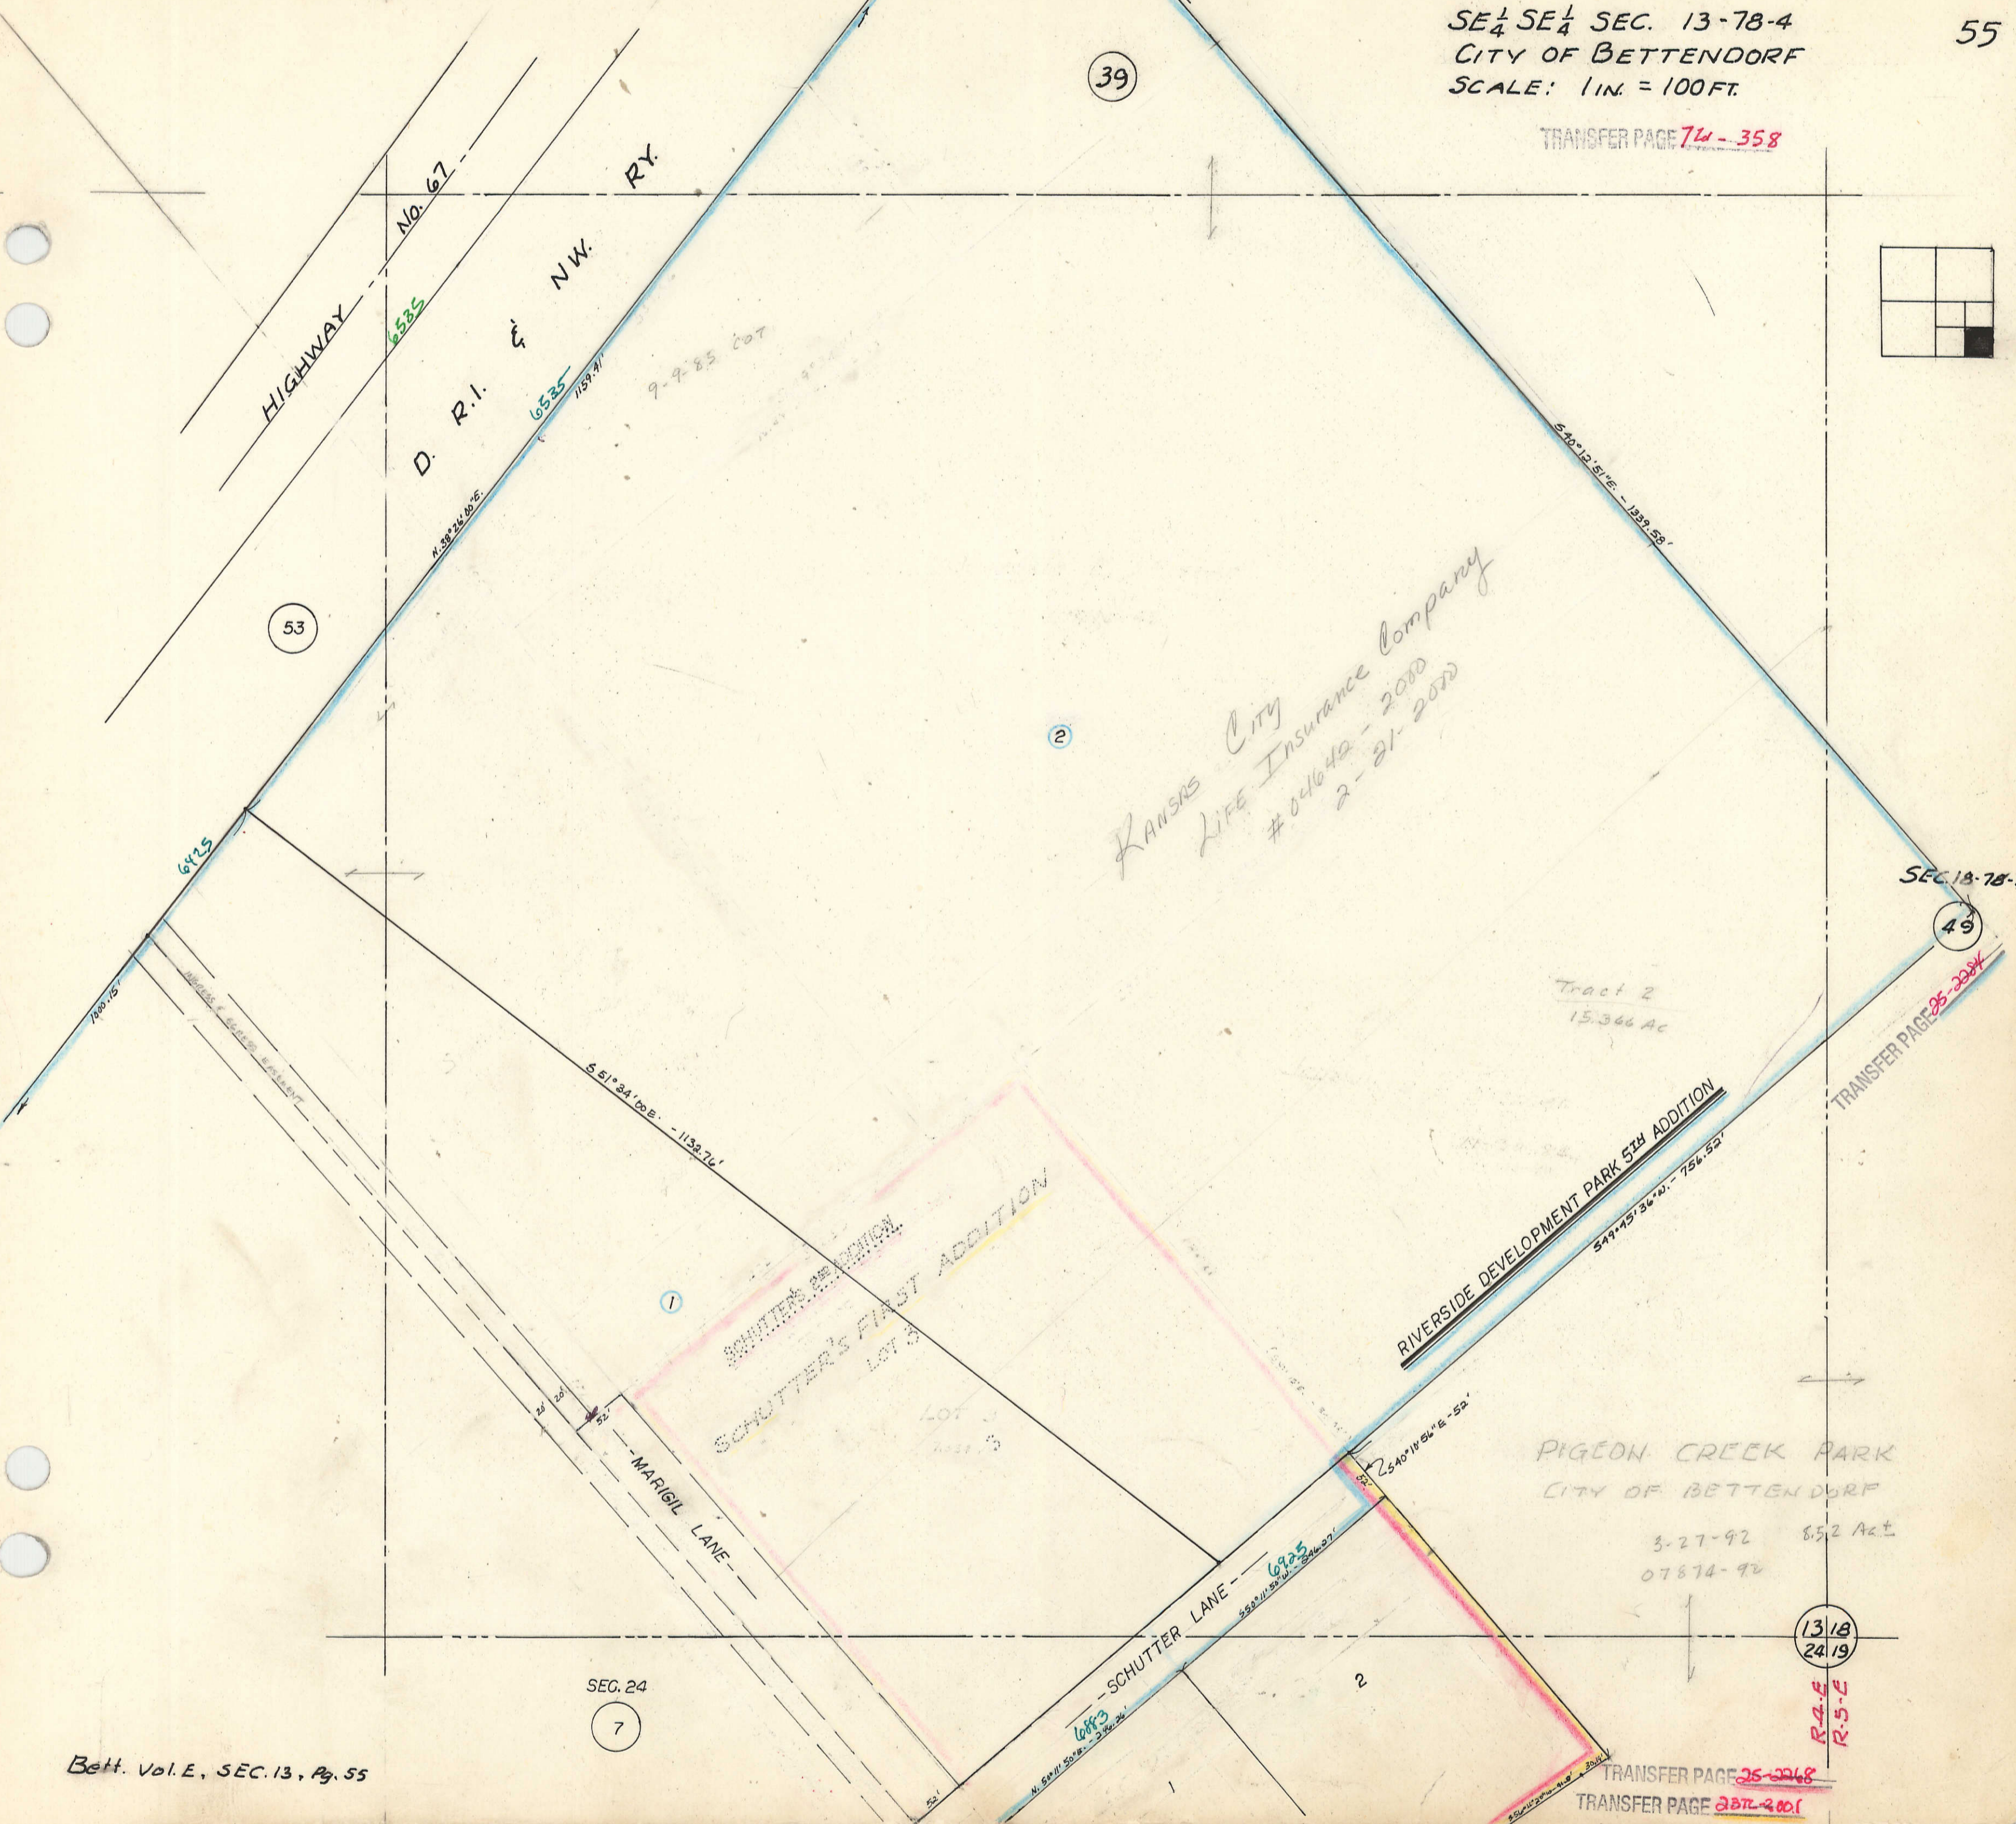


TRANSFER PAGE 74-358

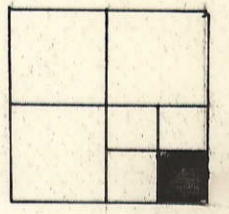

39

53

2

49

SEC. 24

7

13/18
24/19

R-4-E
R-5-E

TRANSFER PAGE 25-2268
TRANSFER PAGE 287L-2001

KANSAS City
LIFE Insurance Company
04642 - 2000
2-21-2000

Tract 2
15.366 Ac

PIGEON CREEK PARK
CITY OF BETTENDORF
3-27-92 8.52 Ac
07874-92