
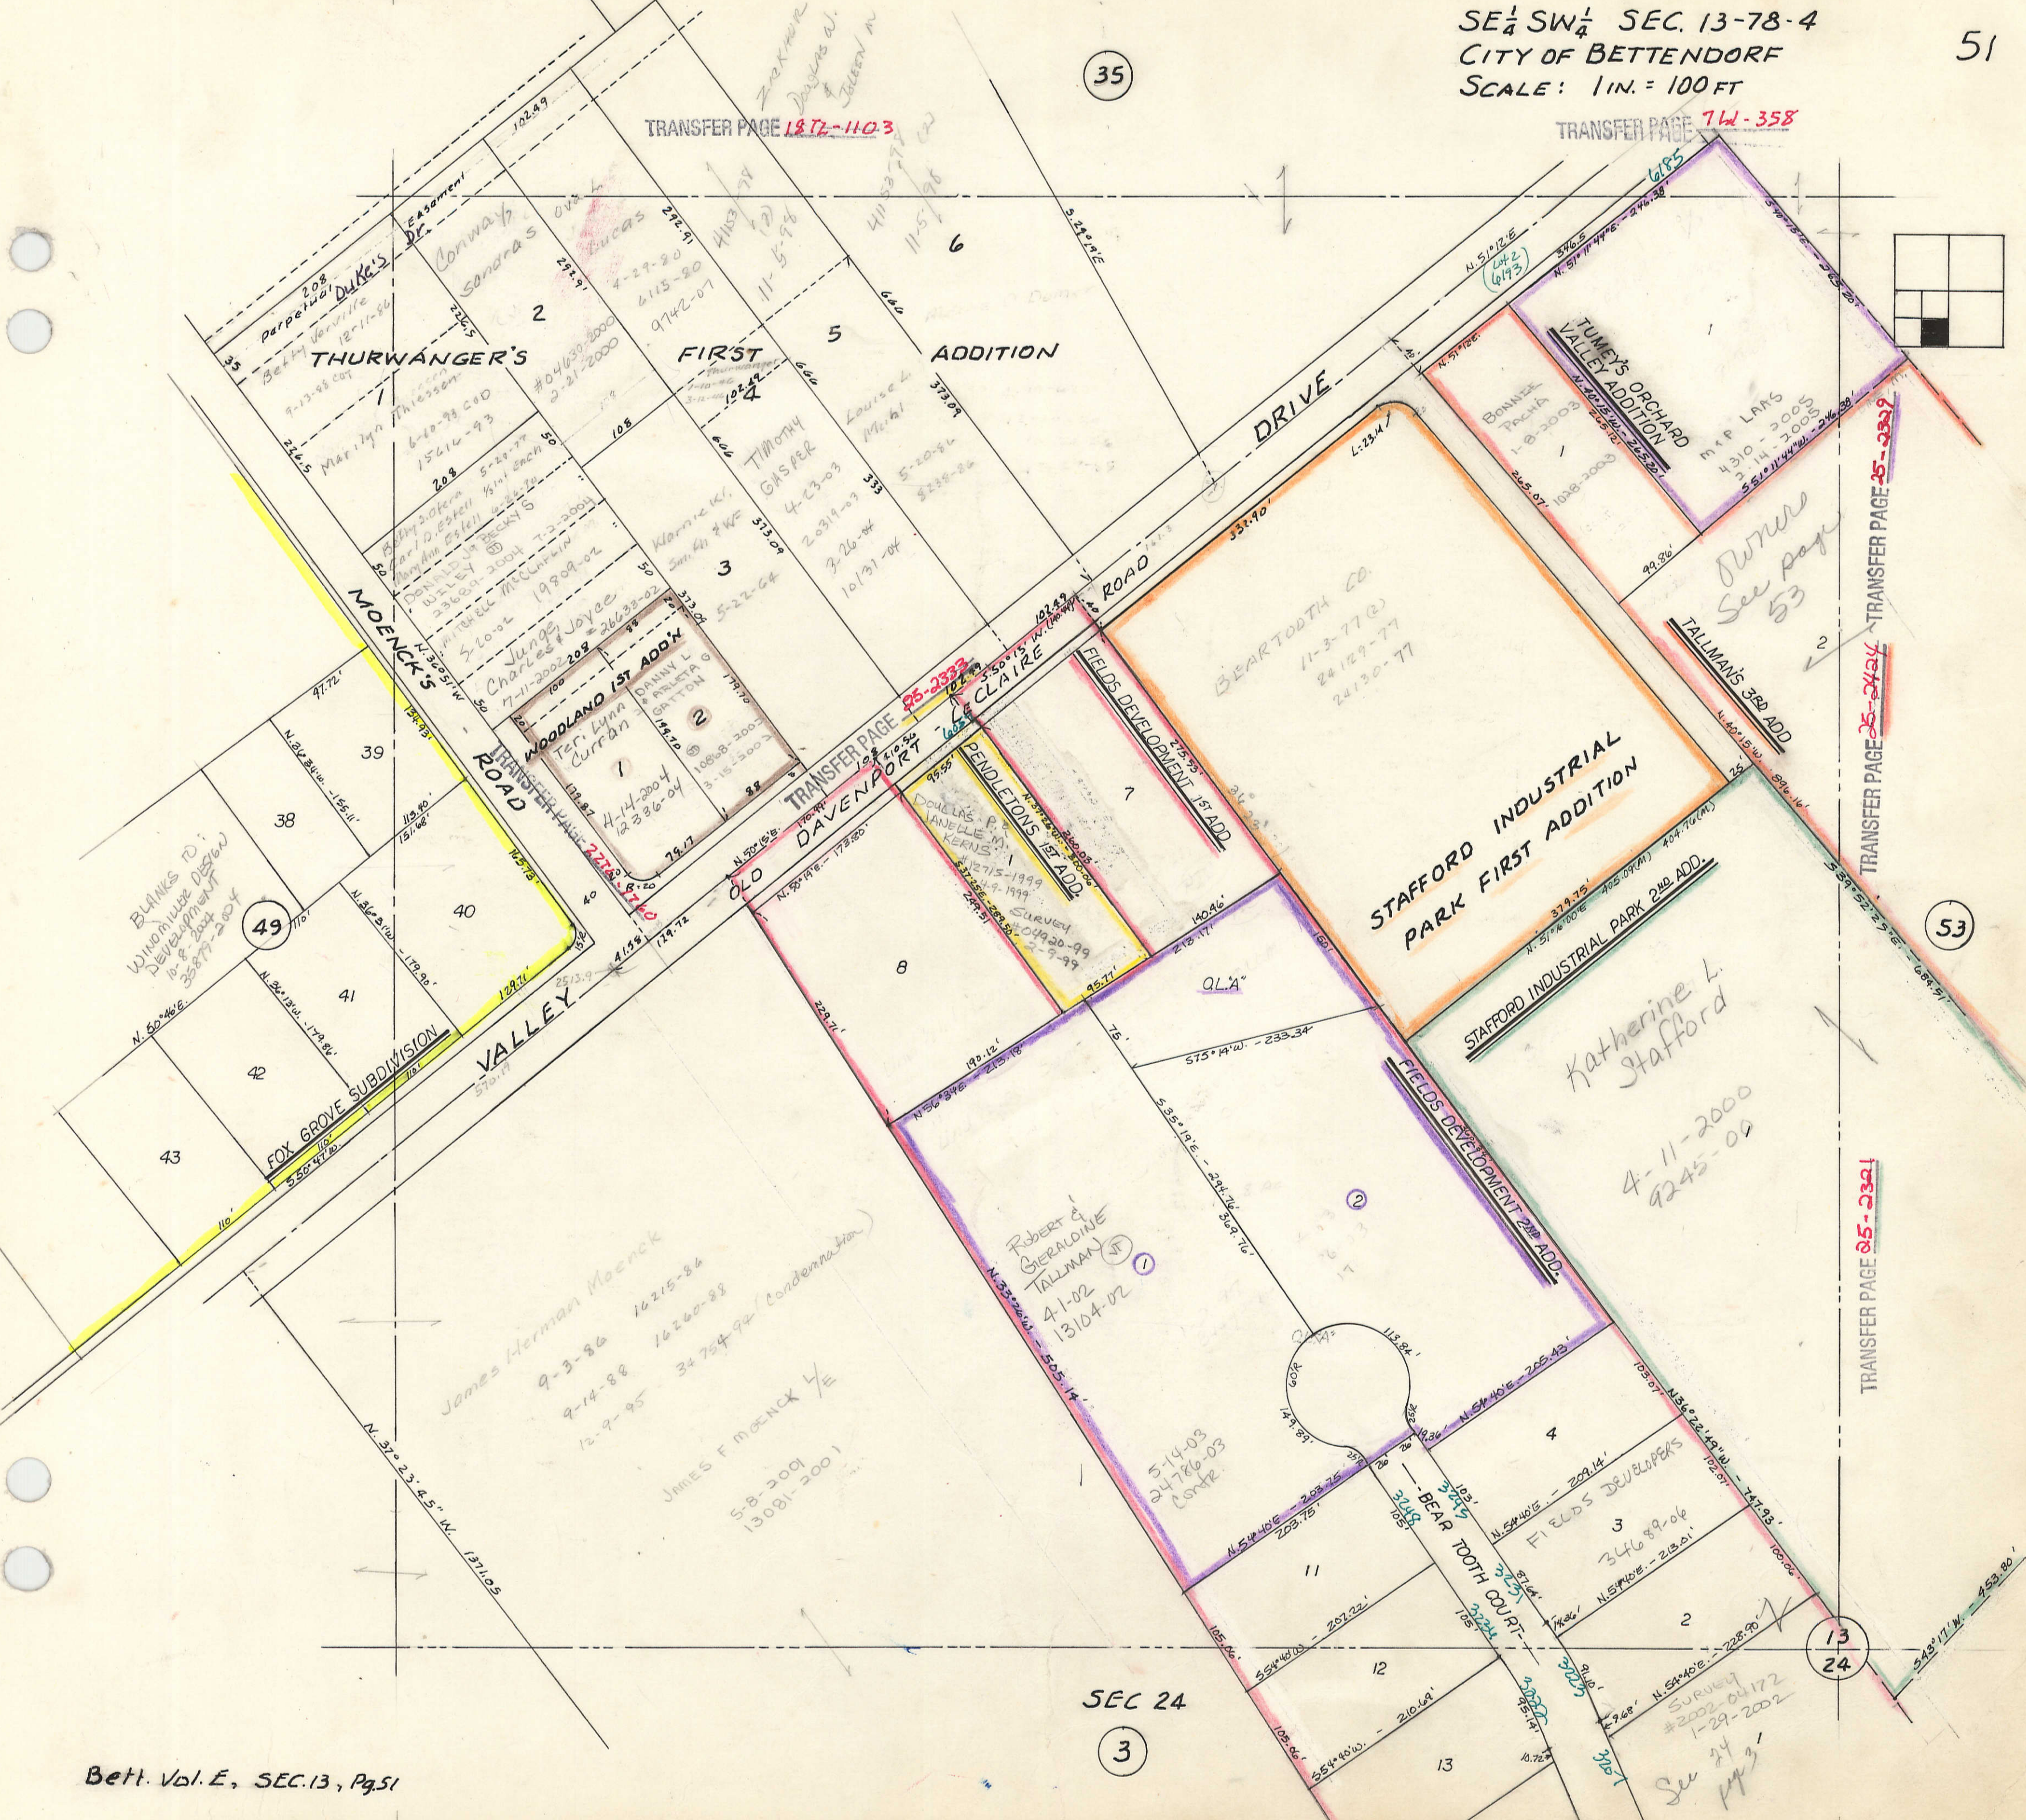


35

TRANSFER PAGE 187-1103

TRANSFER PAGE 714-358

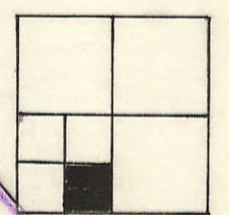

BLANKS RD
DEVELOPMENT
10-8-2004
28877-2004

49

FOX GROVE SUBDIVISION

James Herman Moenck
9-3-86 16215-86
9-14-88 16200-88
12-9-95 3475492 (condemnation)

JAMES F MOENCK 1/2
5-8-2001
13081-2001

Robert & GERALDINE TALLEMAN
4-1-02
13104-02

SEC 24

3

TRANSFER PAGE 35-2434

TRANSFER PAGE 05-2321

Owner See page 53

Katherine L. Stafford
4-11-2000
9245-00

13
24