


Transfer Page 71d-363

5

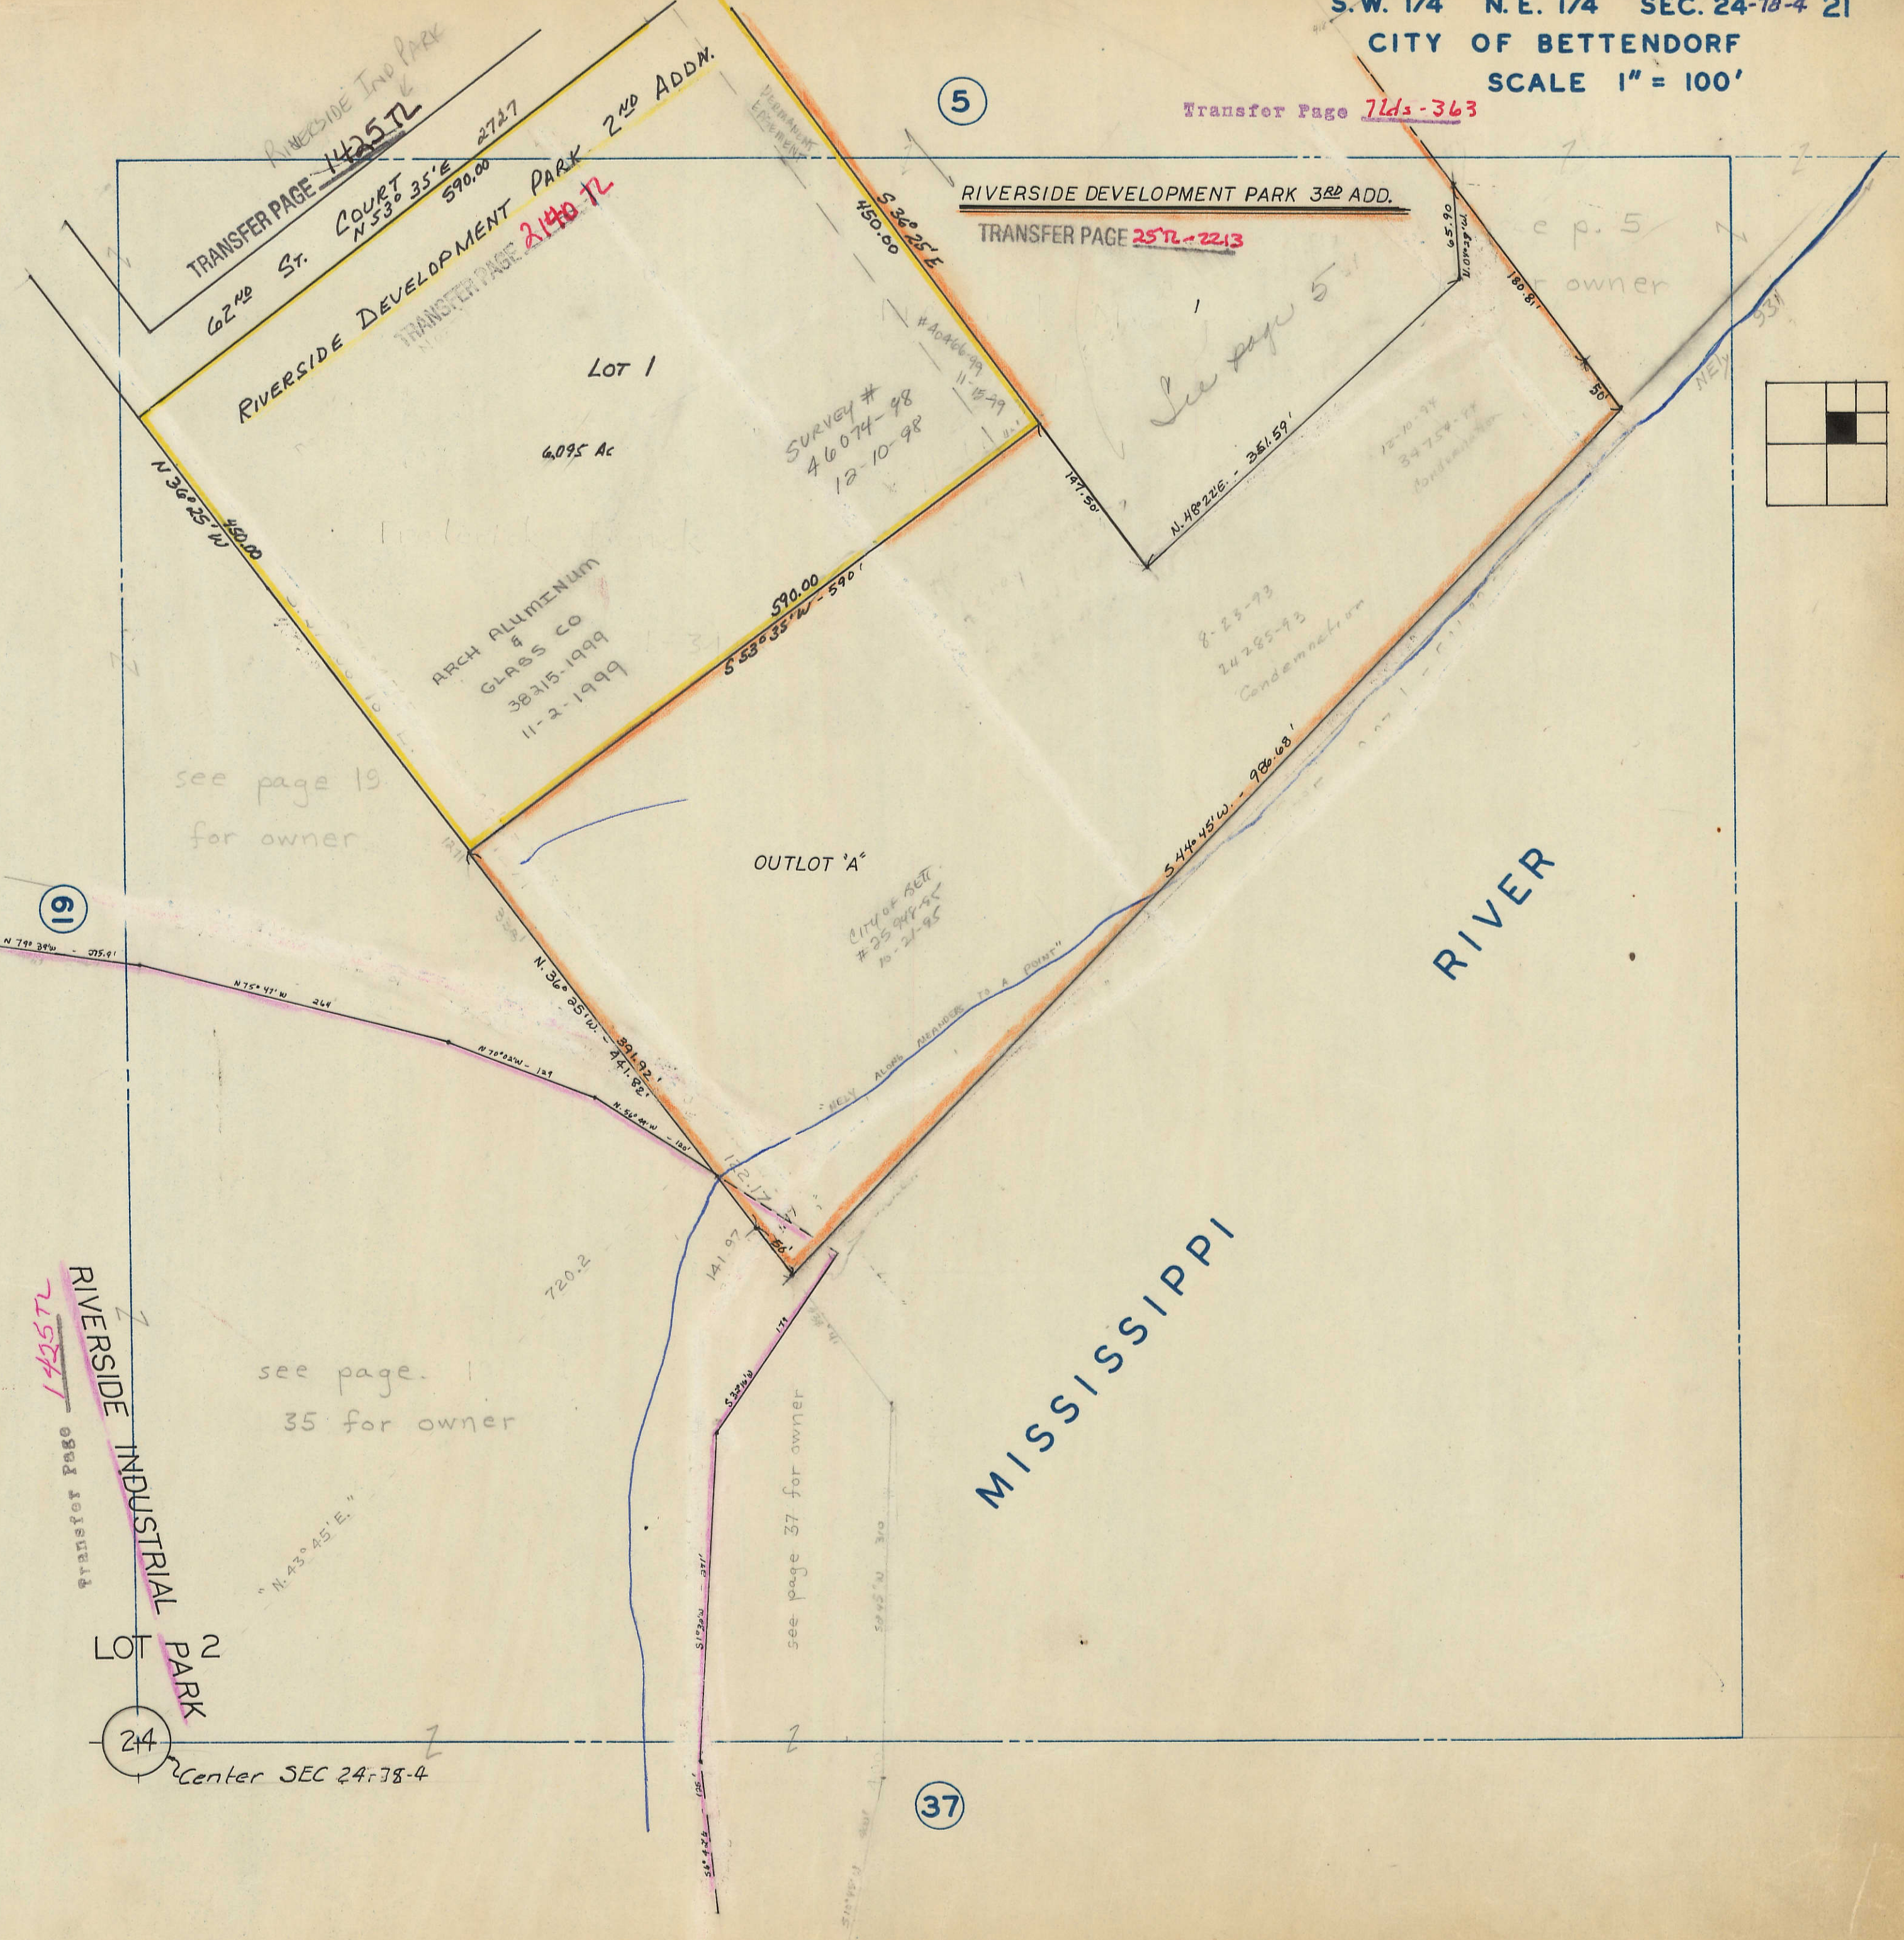

RIVERSIDE TRND PARK  
TRANSFER PAGE 425 TL  
62<sup>ND</sup> ST. COURT  
N 53° 35' E 272.7  
590.00  
RIVERSIDE DEVELOPMENT PARK 2<sup>ND</sup> ADDM.  
TRANSFER PAGE 2140 TL

RIVERSIDE DEVELOPMENT PARK 3<sup>RD</sup> ADD.  
TRANSFER PAGE 25 TL - 2213

Lot 1  
6.095 Ac

SURVEY #  
46074-98  
12-10-98

ARCH ALUMINUM  
&  
GLASS CO  
38215-1999  
11-2-1999

see page 19  
for owner

OUTLOT 'A'

CITY OF BETTENDORF  
#25948-95  
10-21-95

8-23-93  
24285-93  
Condemnation

RIVER

MISSISSIPPI

RIVERSIDE INDUSTRIAL PARK LOT 2  
TRANSFER PAGE 715 TL

see page 35  
for owner

see page 37  
for owner

24

Center SEC 24-78-4

37

