


37

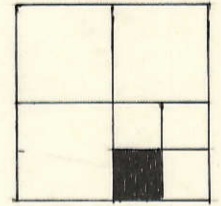


Blanks to  
Bill Wallace  
5-15-01  
#14041-88  
TRANSFER PAGE 384-2446

51

TRANSFER PAGE 227-1839

14  
23

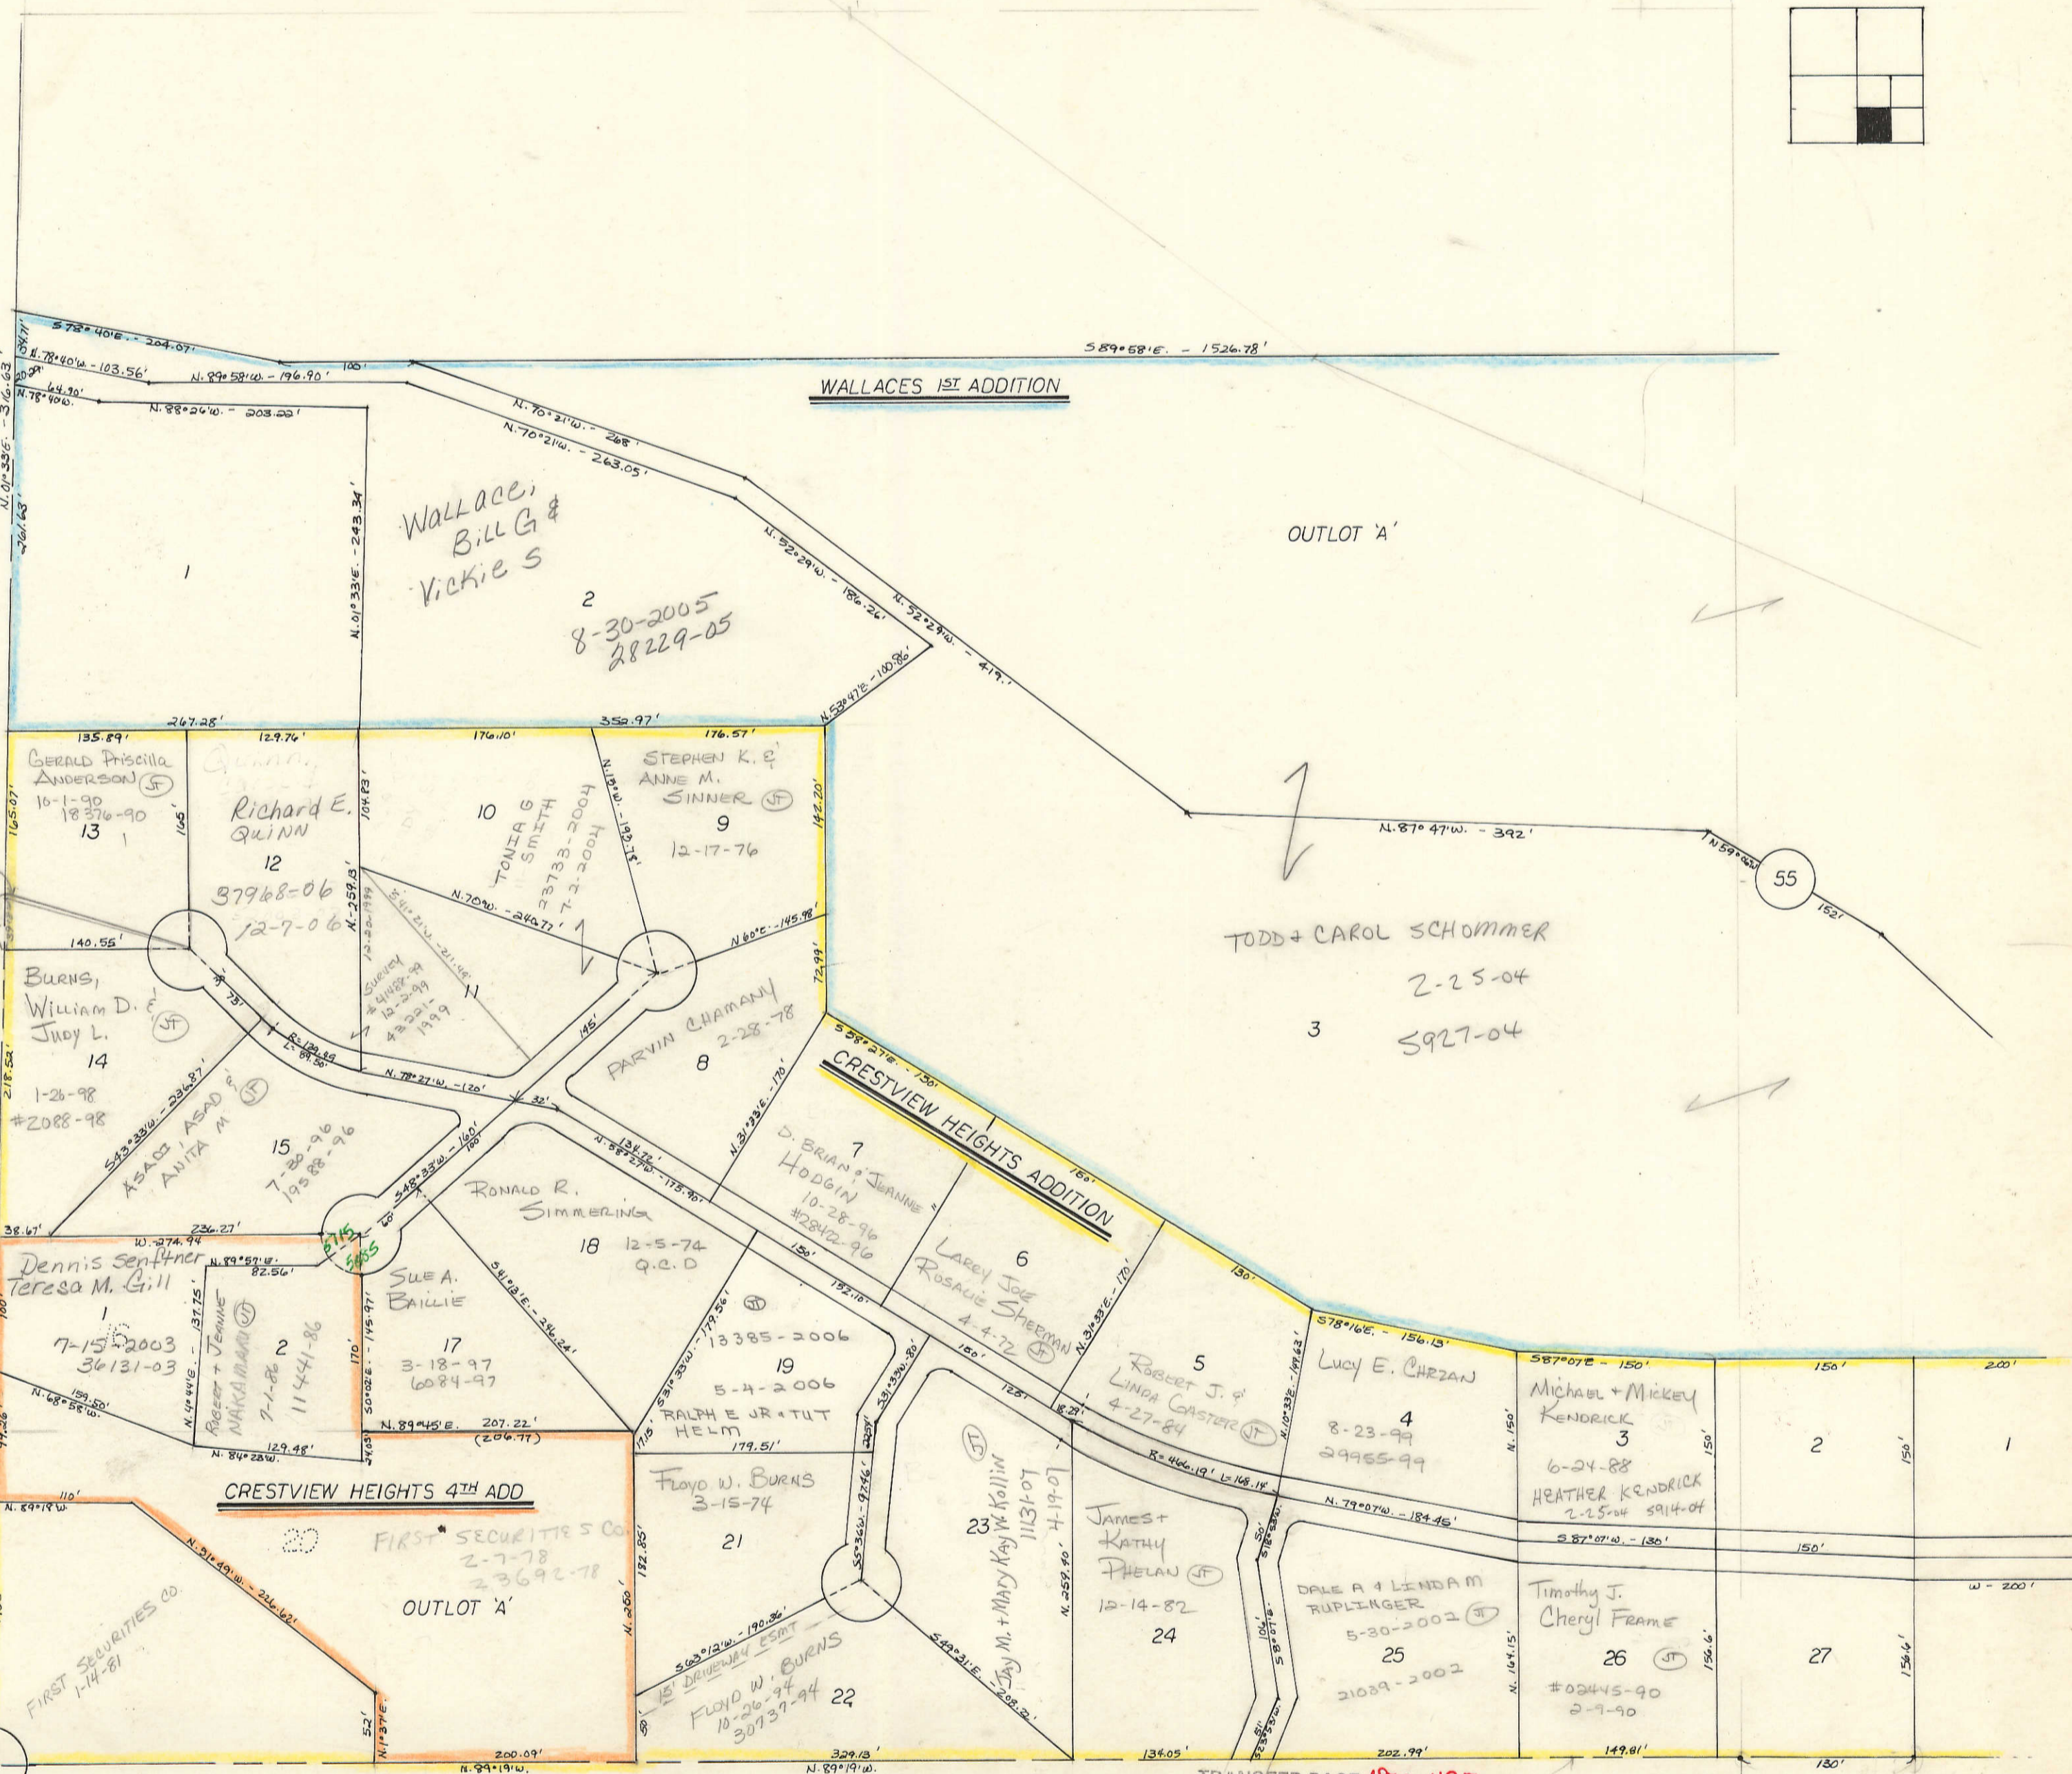

Wallace,  
Bill G &  
Vickie S

8-30-2005  
28229-05

OUTLOT 'A'

TODD + CAROL SCHOMMER  
2-25-04  
5927-04

55

CRESTVIEW HEIGHTS 4TH ADD

WALLACE 1ST ADDITION

CRESTVIEW HEIGHTS ADDITION

TRANSFER PAGE 1876-1195

23-5