


SW 1/4 SW 1/4 SEC 14-78-4
CITY OF BETTENDORF
SCALE: 1" = 100'

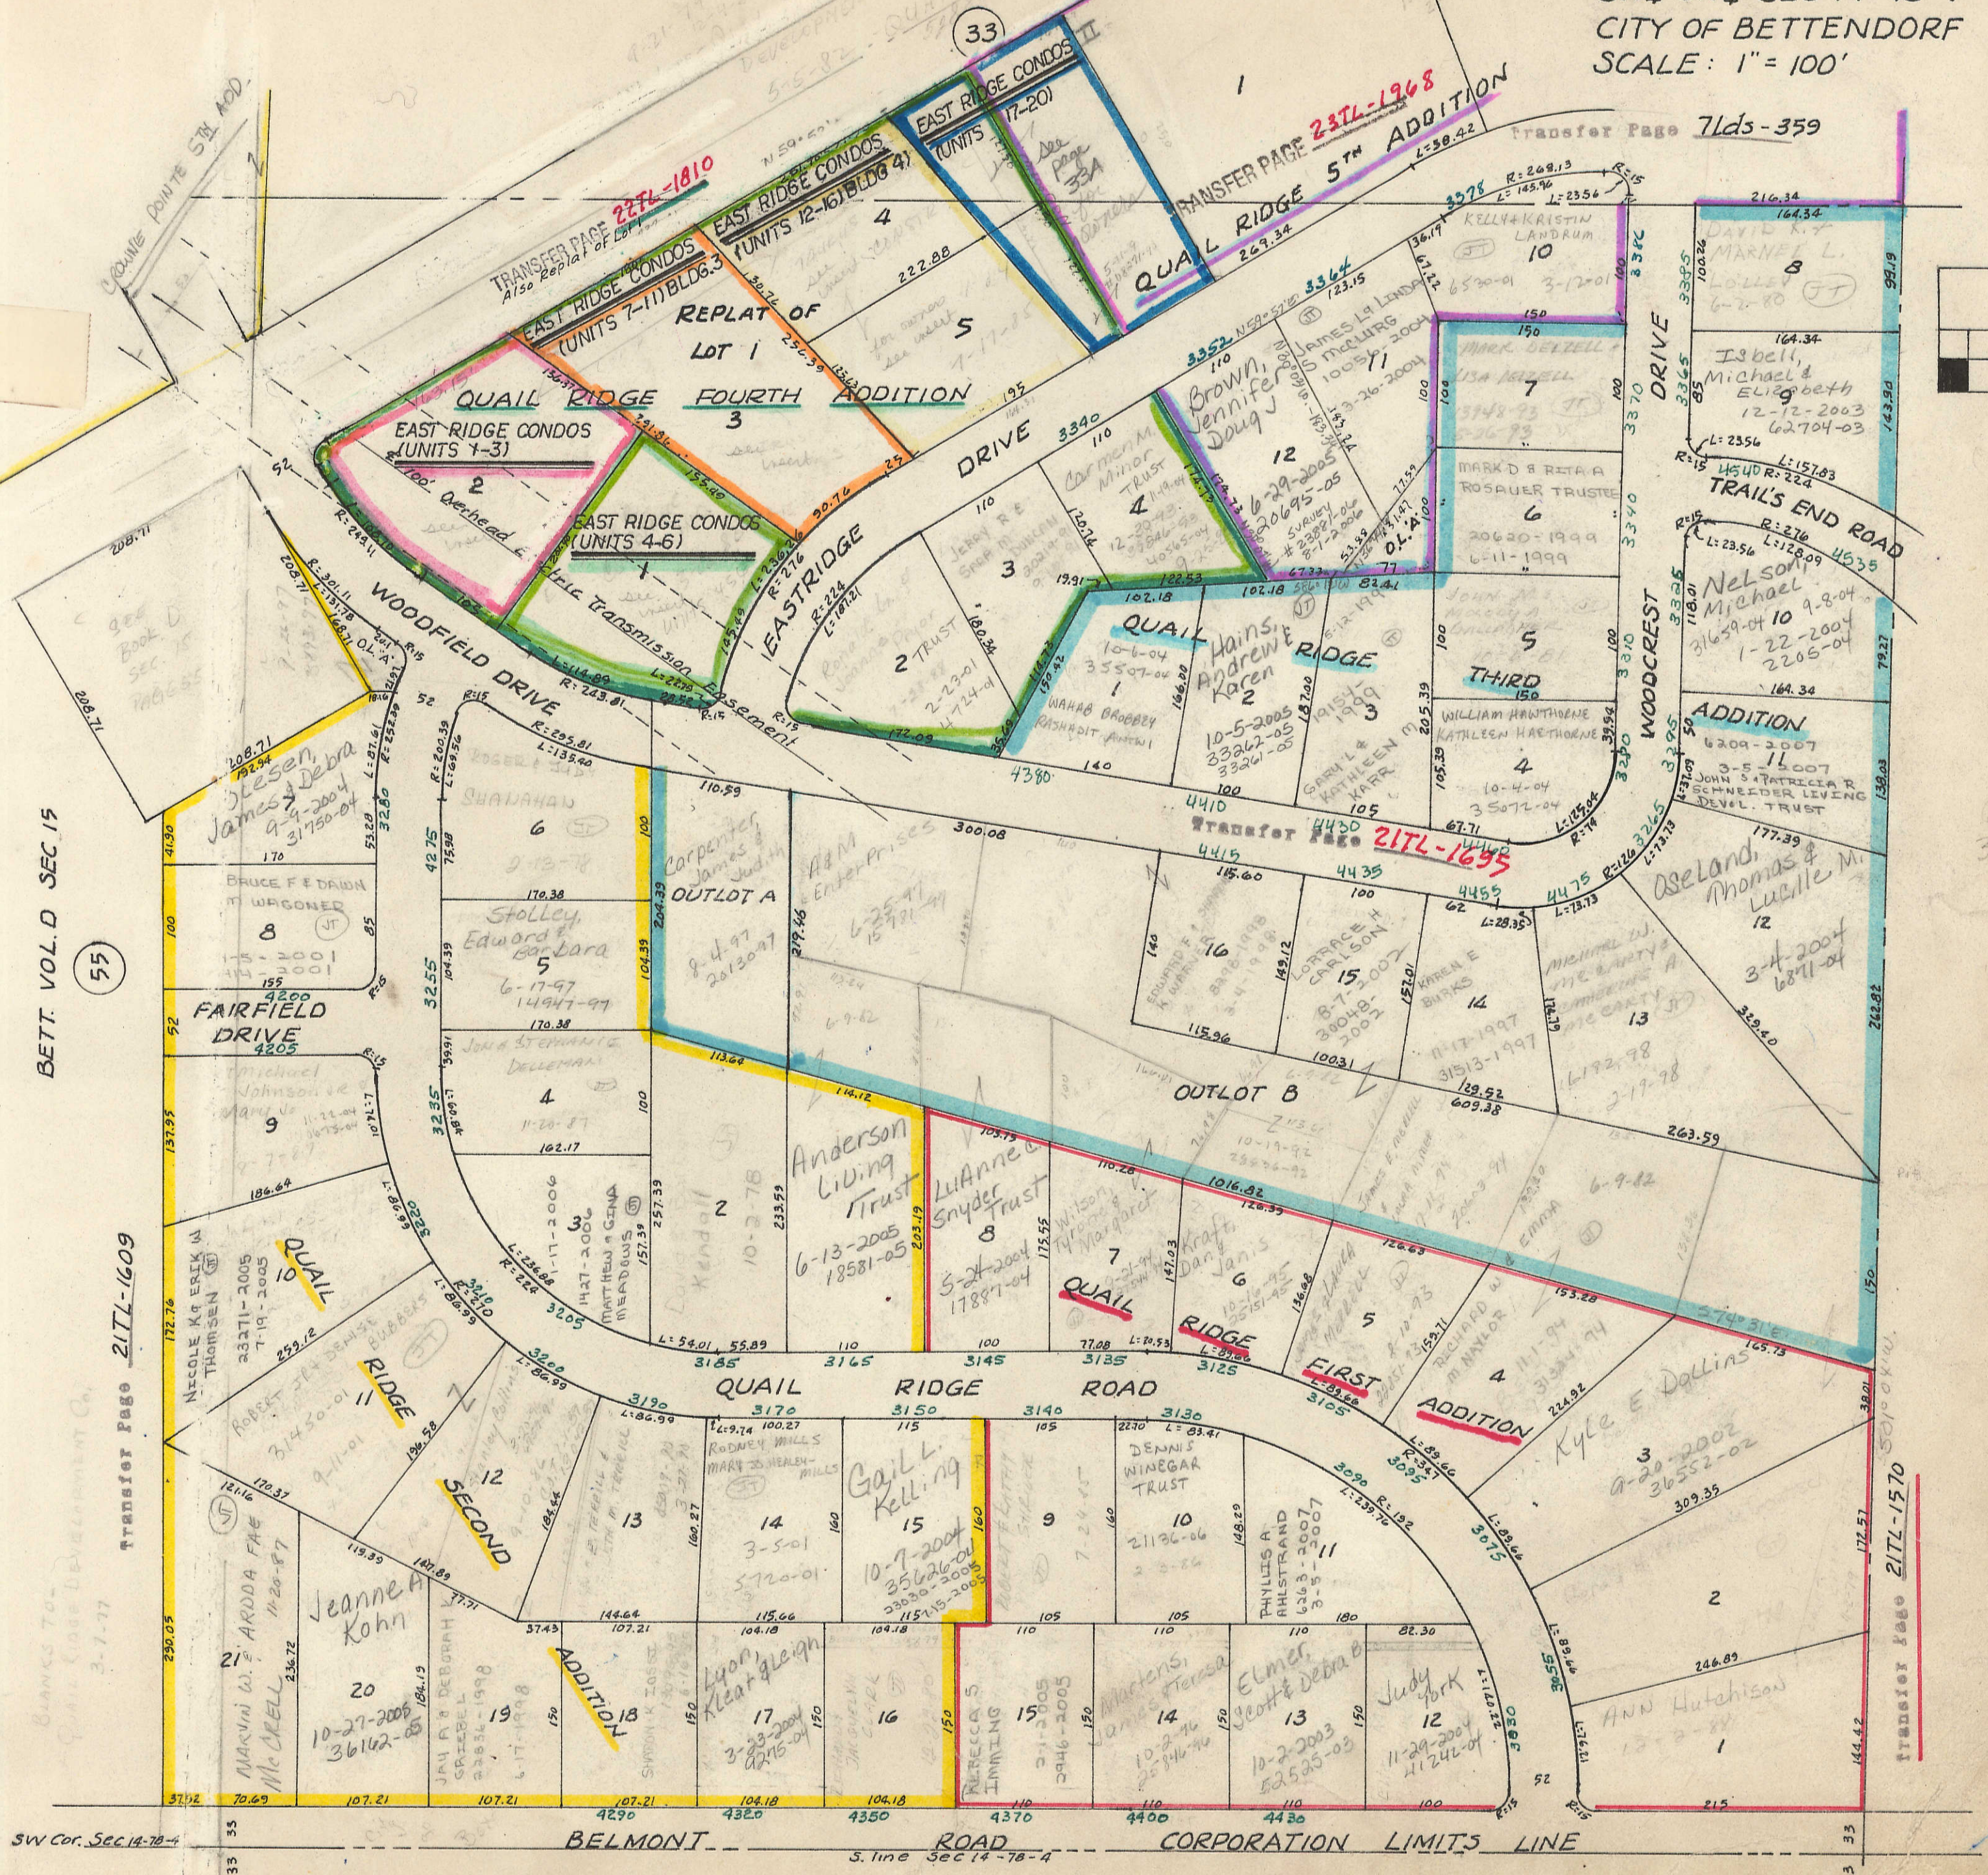


BETT. VOL. D SEC. 15

55

Transfer Page 217L-1609

SW Cor. Sec 14-78-4

BELMONT ROAD CORPORATION LIMITS LINE

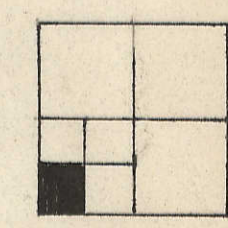

51

Transfer Page 217L-1570