



33

Transfer Page 81d-374

A. E. BAUMBACH ESTATE
see page 51 for owner
N. 41° 05' W. 559'
2132' S. 71° 05' E.
S. 40° 35' E. 622.74'

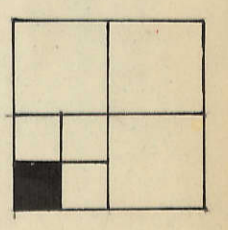

55 SEC. 13

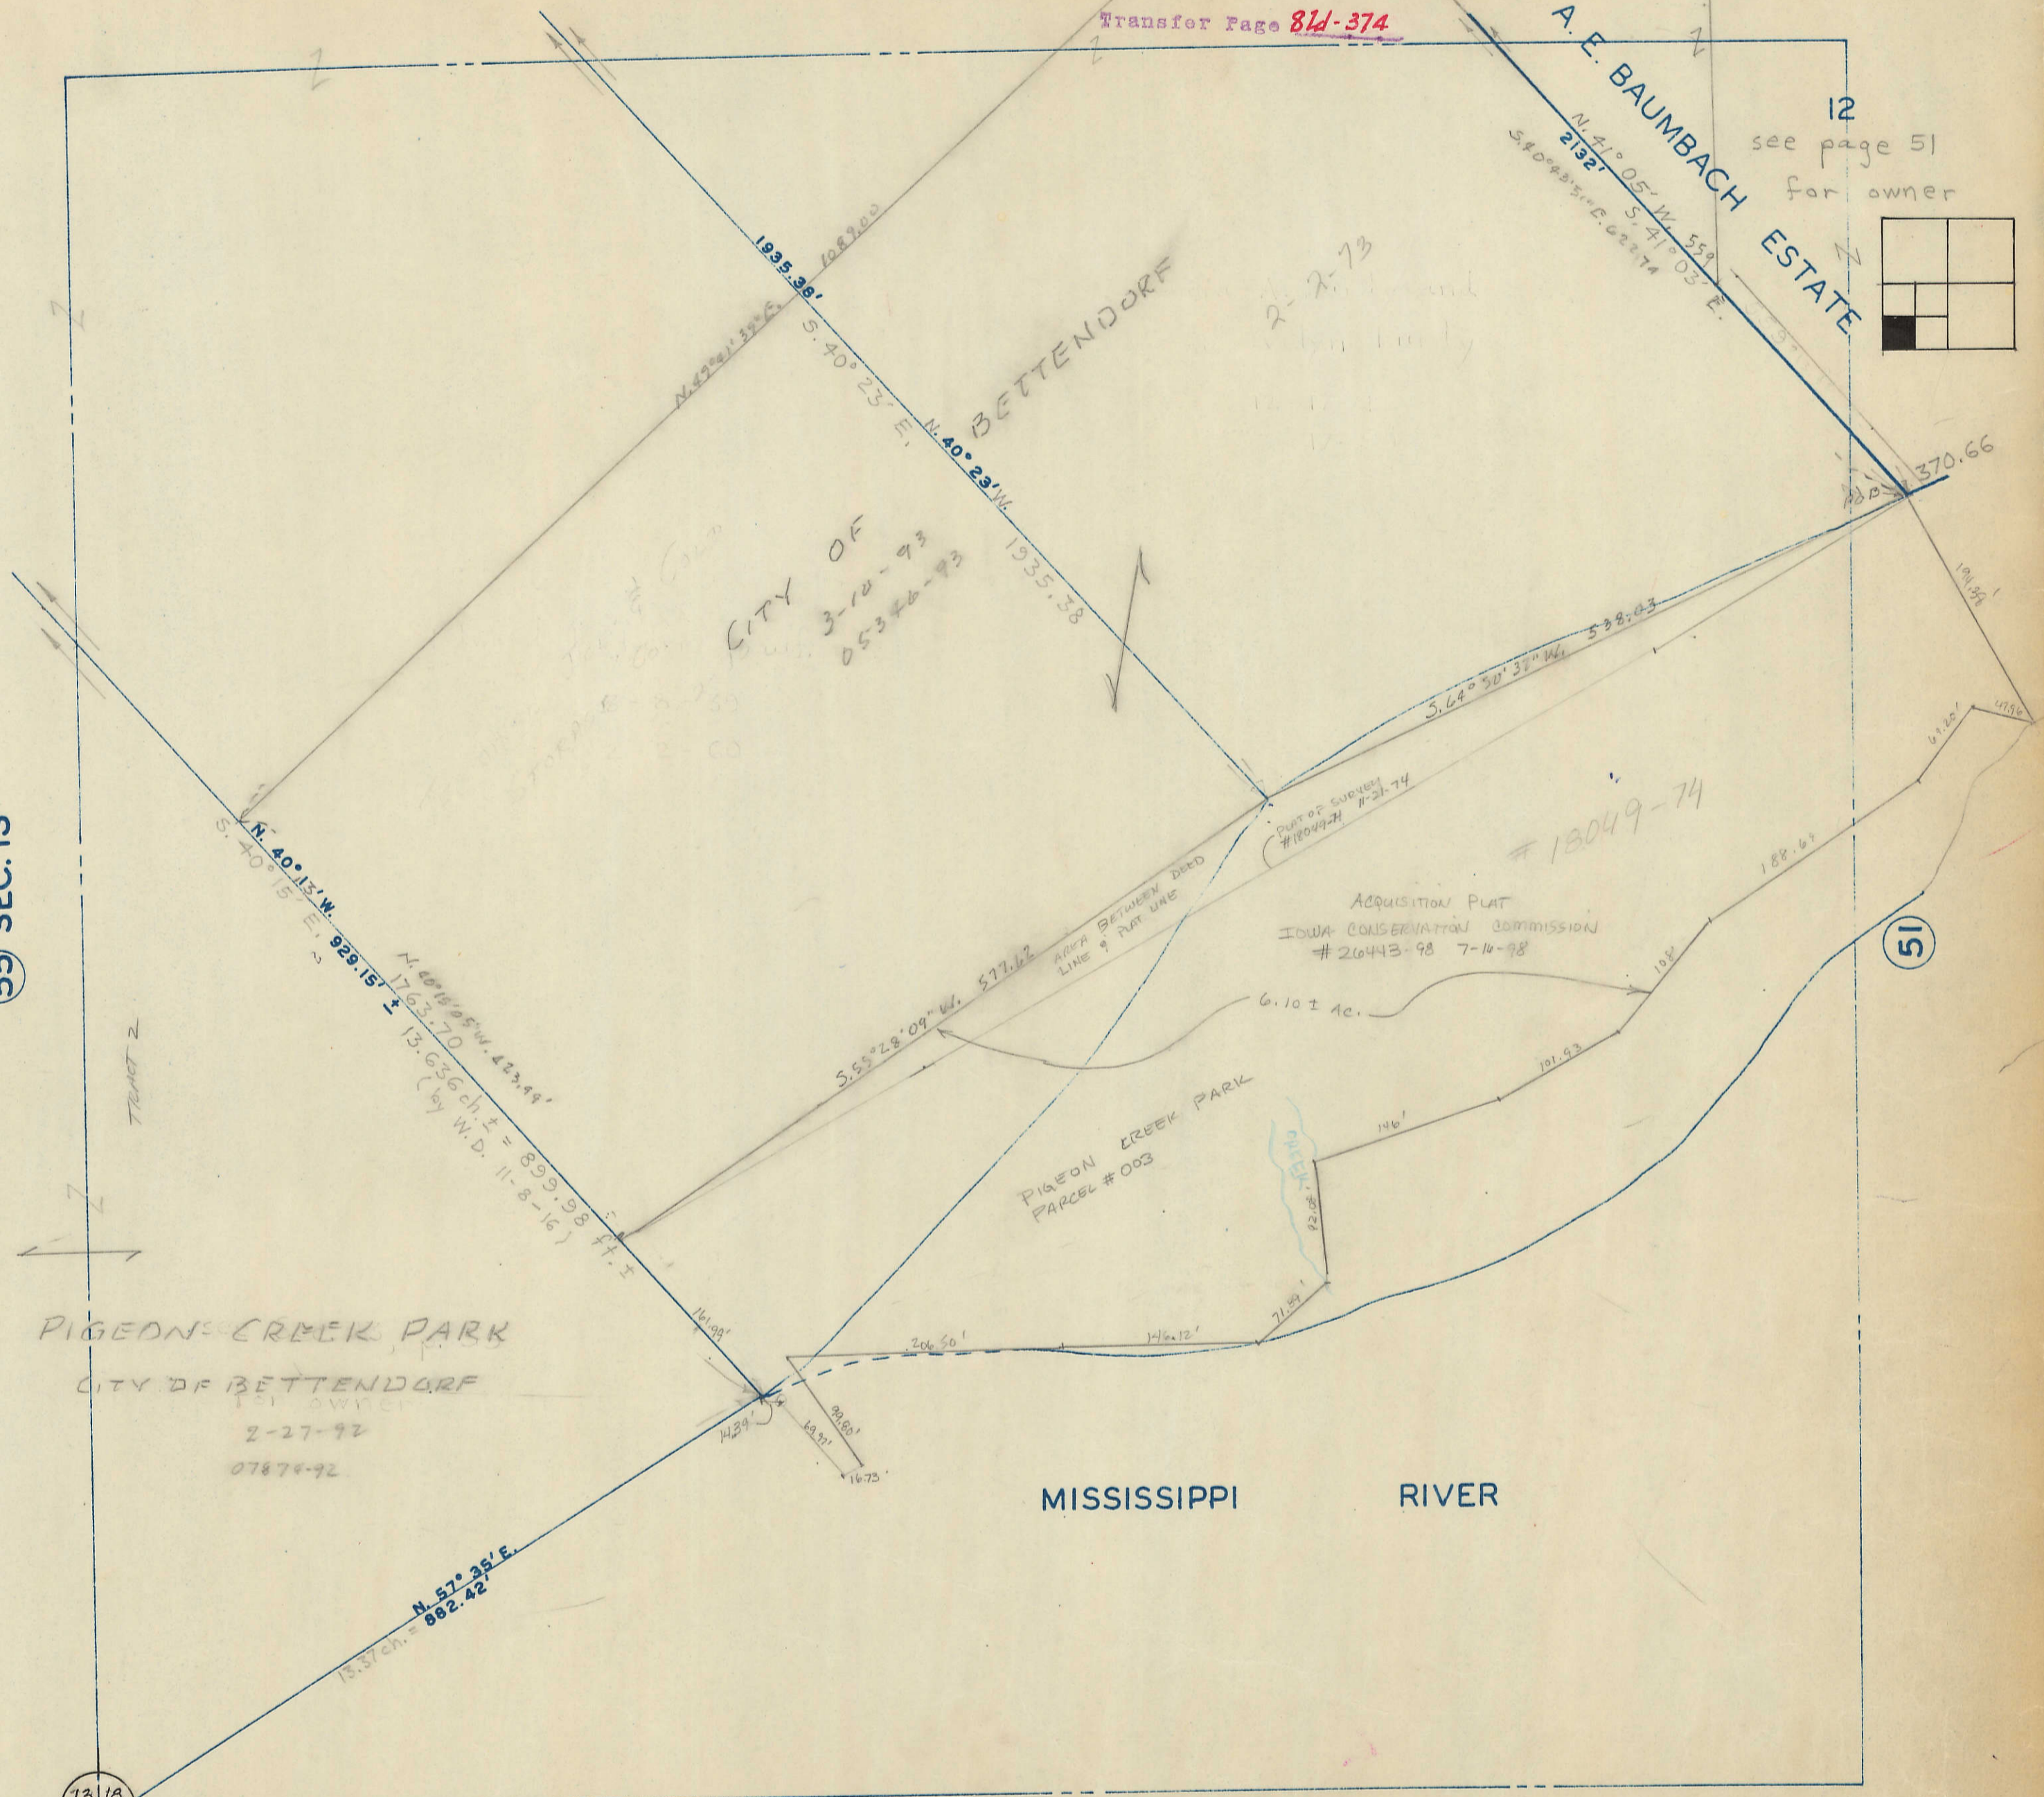

CITY OF
3-10-93
05386-93

2-2-73
[unclear]

QUIT OF SURETY
#18049-74
11-21-74

#18049-74

ACQUISITION PLAT
IOWA CONSERVATION COMMISSION
#210413-98 7-14-98

PIGEON CREEK PARK
PARCEL # 003

PIGEON CREEK PARK
CITY OF BETTENDORF
OWNER
2-27-92
07874-92

MISSISSIPPI RIVER

13 18
24 19

SW Corner SEC 18-78-5

R. 4 E.
R. 5 E.